


**DESIGN INTENT**


**NOTE:**  
All dimensions are in millimetres unless noted otherwise.  
All levels are in metres unless noted otherwise.  
Drawings are subject to approval from Structural Engineer, M&E Consultant, Fire Consultant and Acoustician.  
All details are subject to manufacturers recommendations.  
Any variations between this drawing and manufacturers recommendations should be reported to Stride Treglown. Details to be read in conjunction with specifications.  
Shop drawings to be produced for all joinery items to be approved by Stride Treglown prior to the commencement of manufacture.  
ALL DIMENSIONS/AREAS TO BE CHECKED ON SITE AND ANY DISCREPANCIES TO BE REPORTED PRIOR TO CONSTRUCTION

- NOTE:**
- STRUCTURAL INFORMATION TO BE TAKEN FROM STRUCTURAL ENGINEERS DRAWINGS AND THEIR OTHER ASSOCIATED INFORMATION.
  - M&E INFORMATION TO BE TAKEN FROM M&E CONSULTANT DRAWINGS AND THEIR OTHER ASSOCIATED INFORMATION.
  - FOR FURTHER INFORMATION ON LOOSE FURNITURE AND FINISHES SEE RELEVANT SCHEDULES
  - FOR FURTHER CEILINGS INFORMATION SEE RCP DRAWINGS 48100
  - FOR FURTHER FLOOR FINISHES INFORMATION SEE DRAWINGS 46100
  - FOR FURTHER WALL FINISHES INFORMATION SEE DRAWINGS 47100


**BESPOKE JOINERY ITEM**

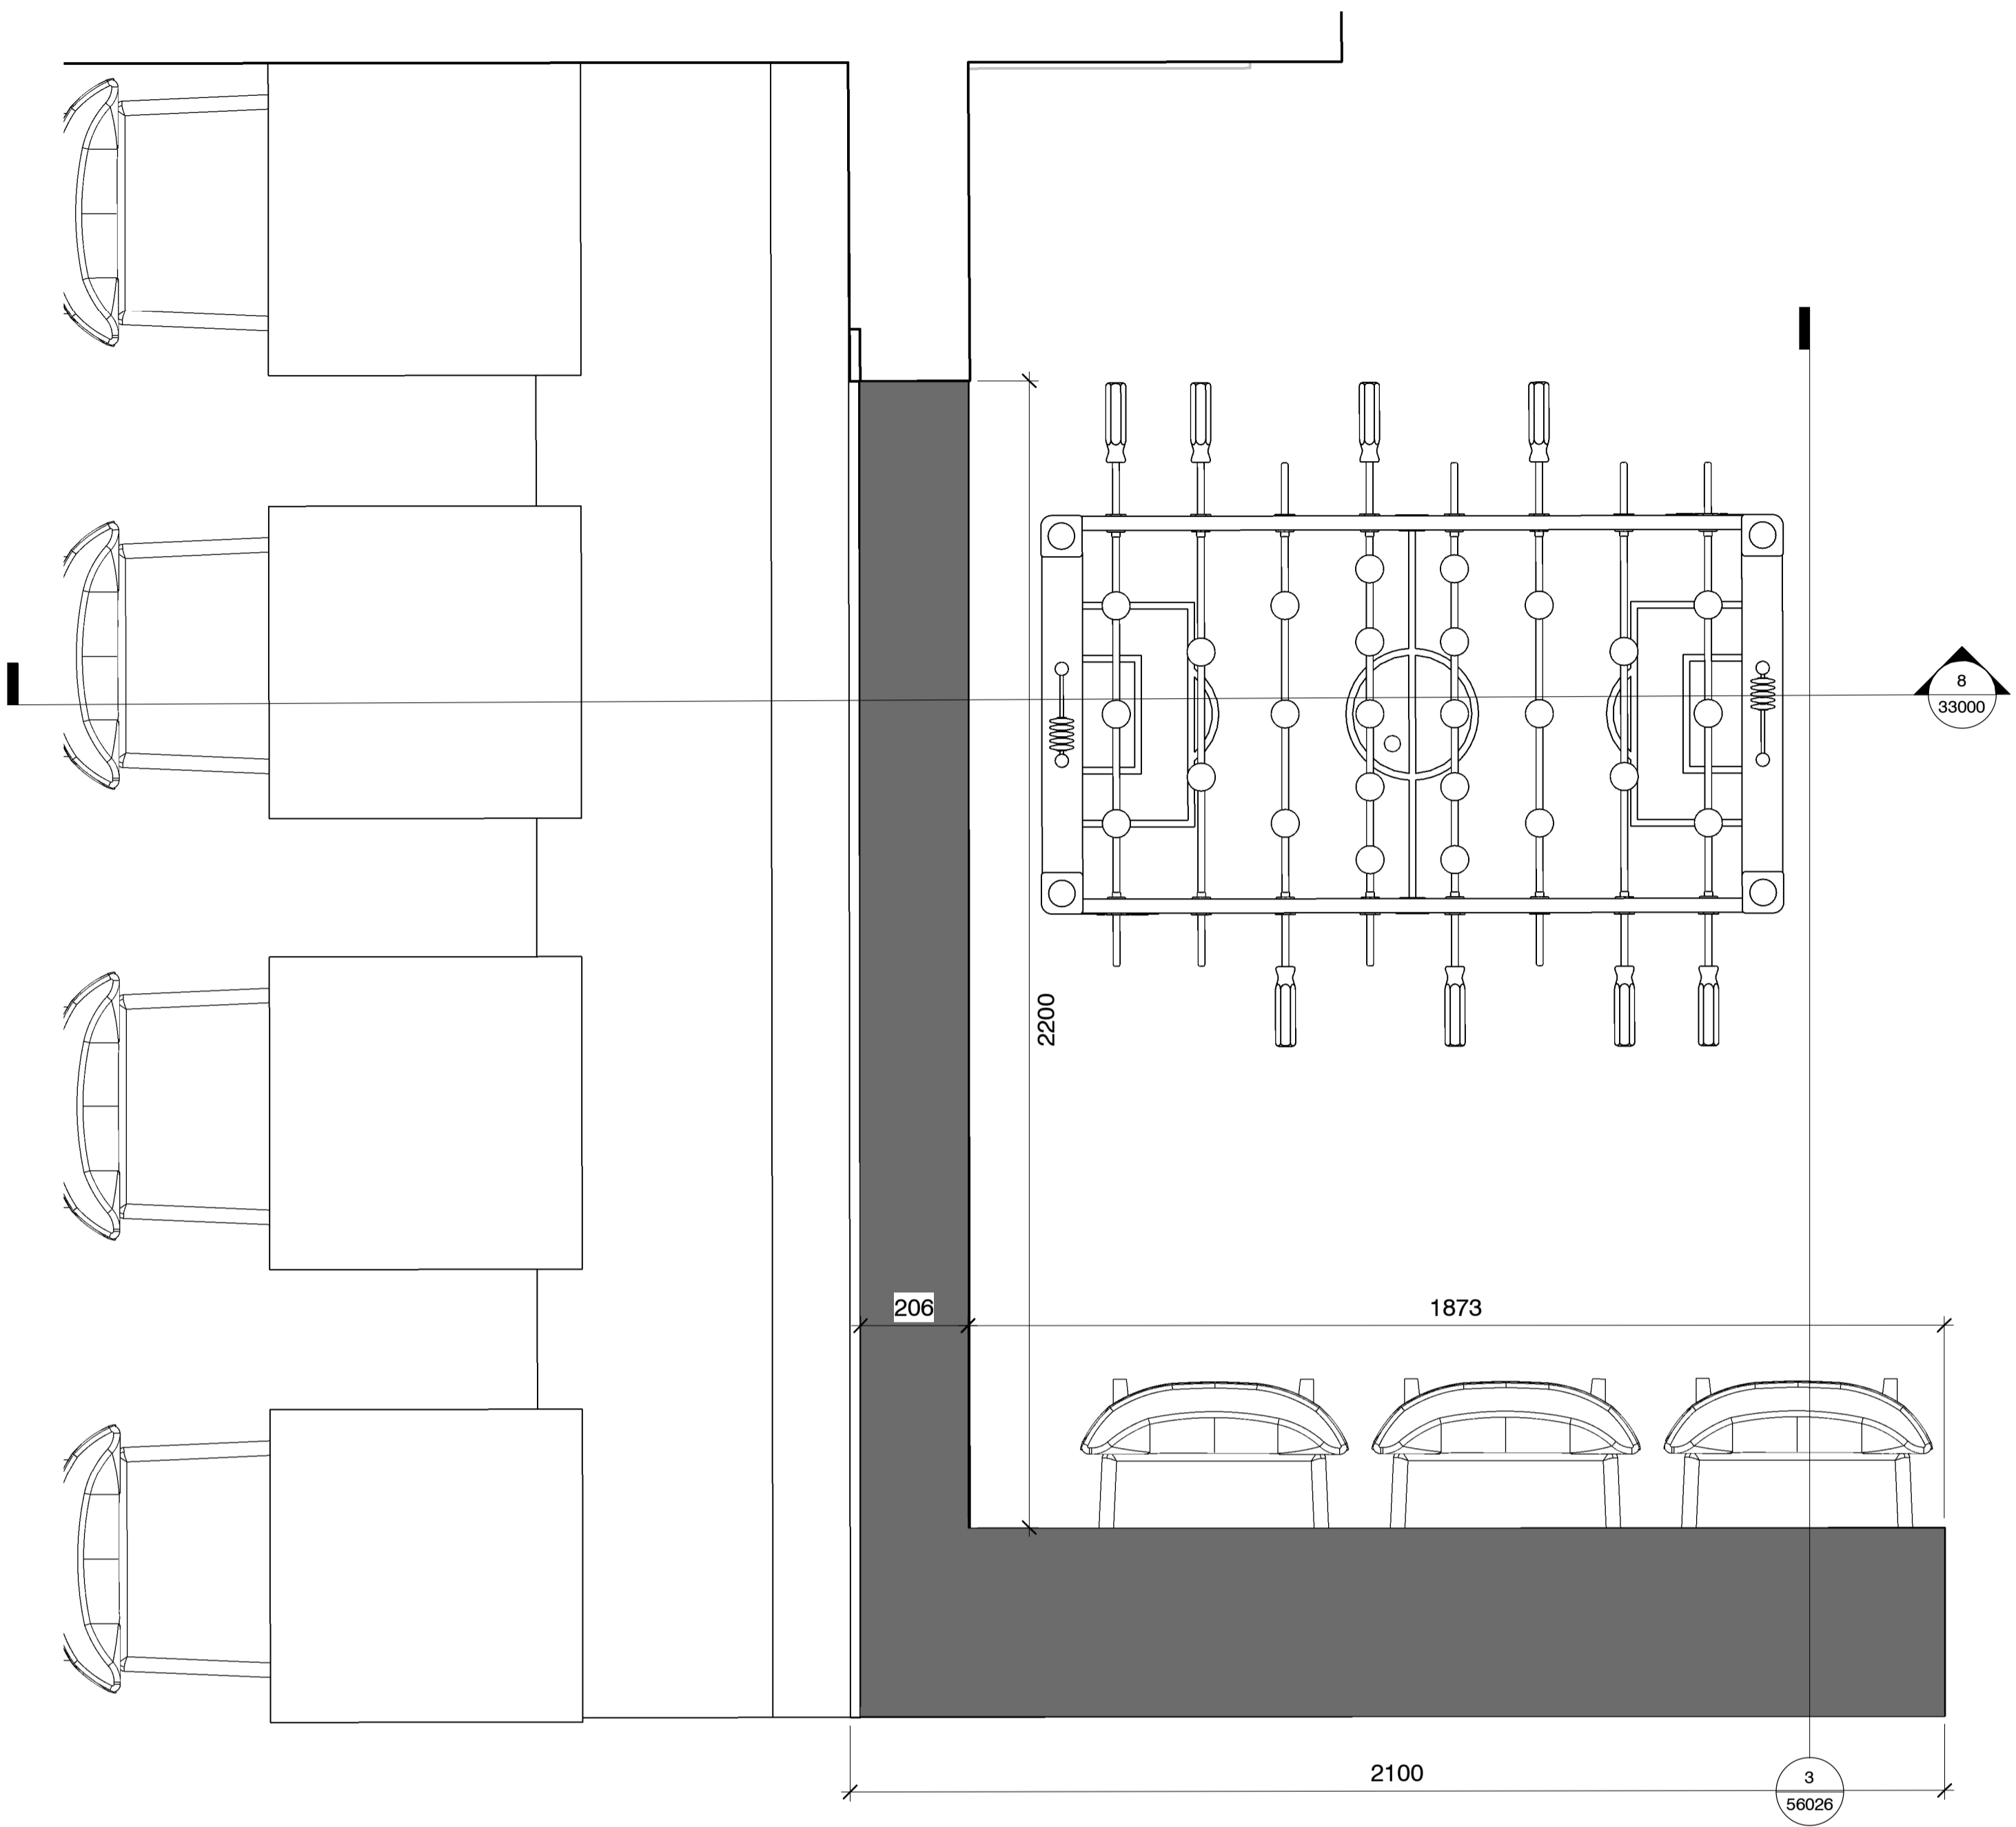

Low Wall & High Bar Plan  
1 : 10

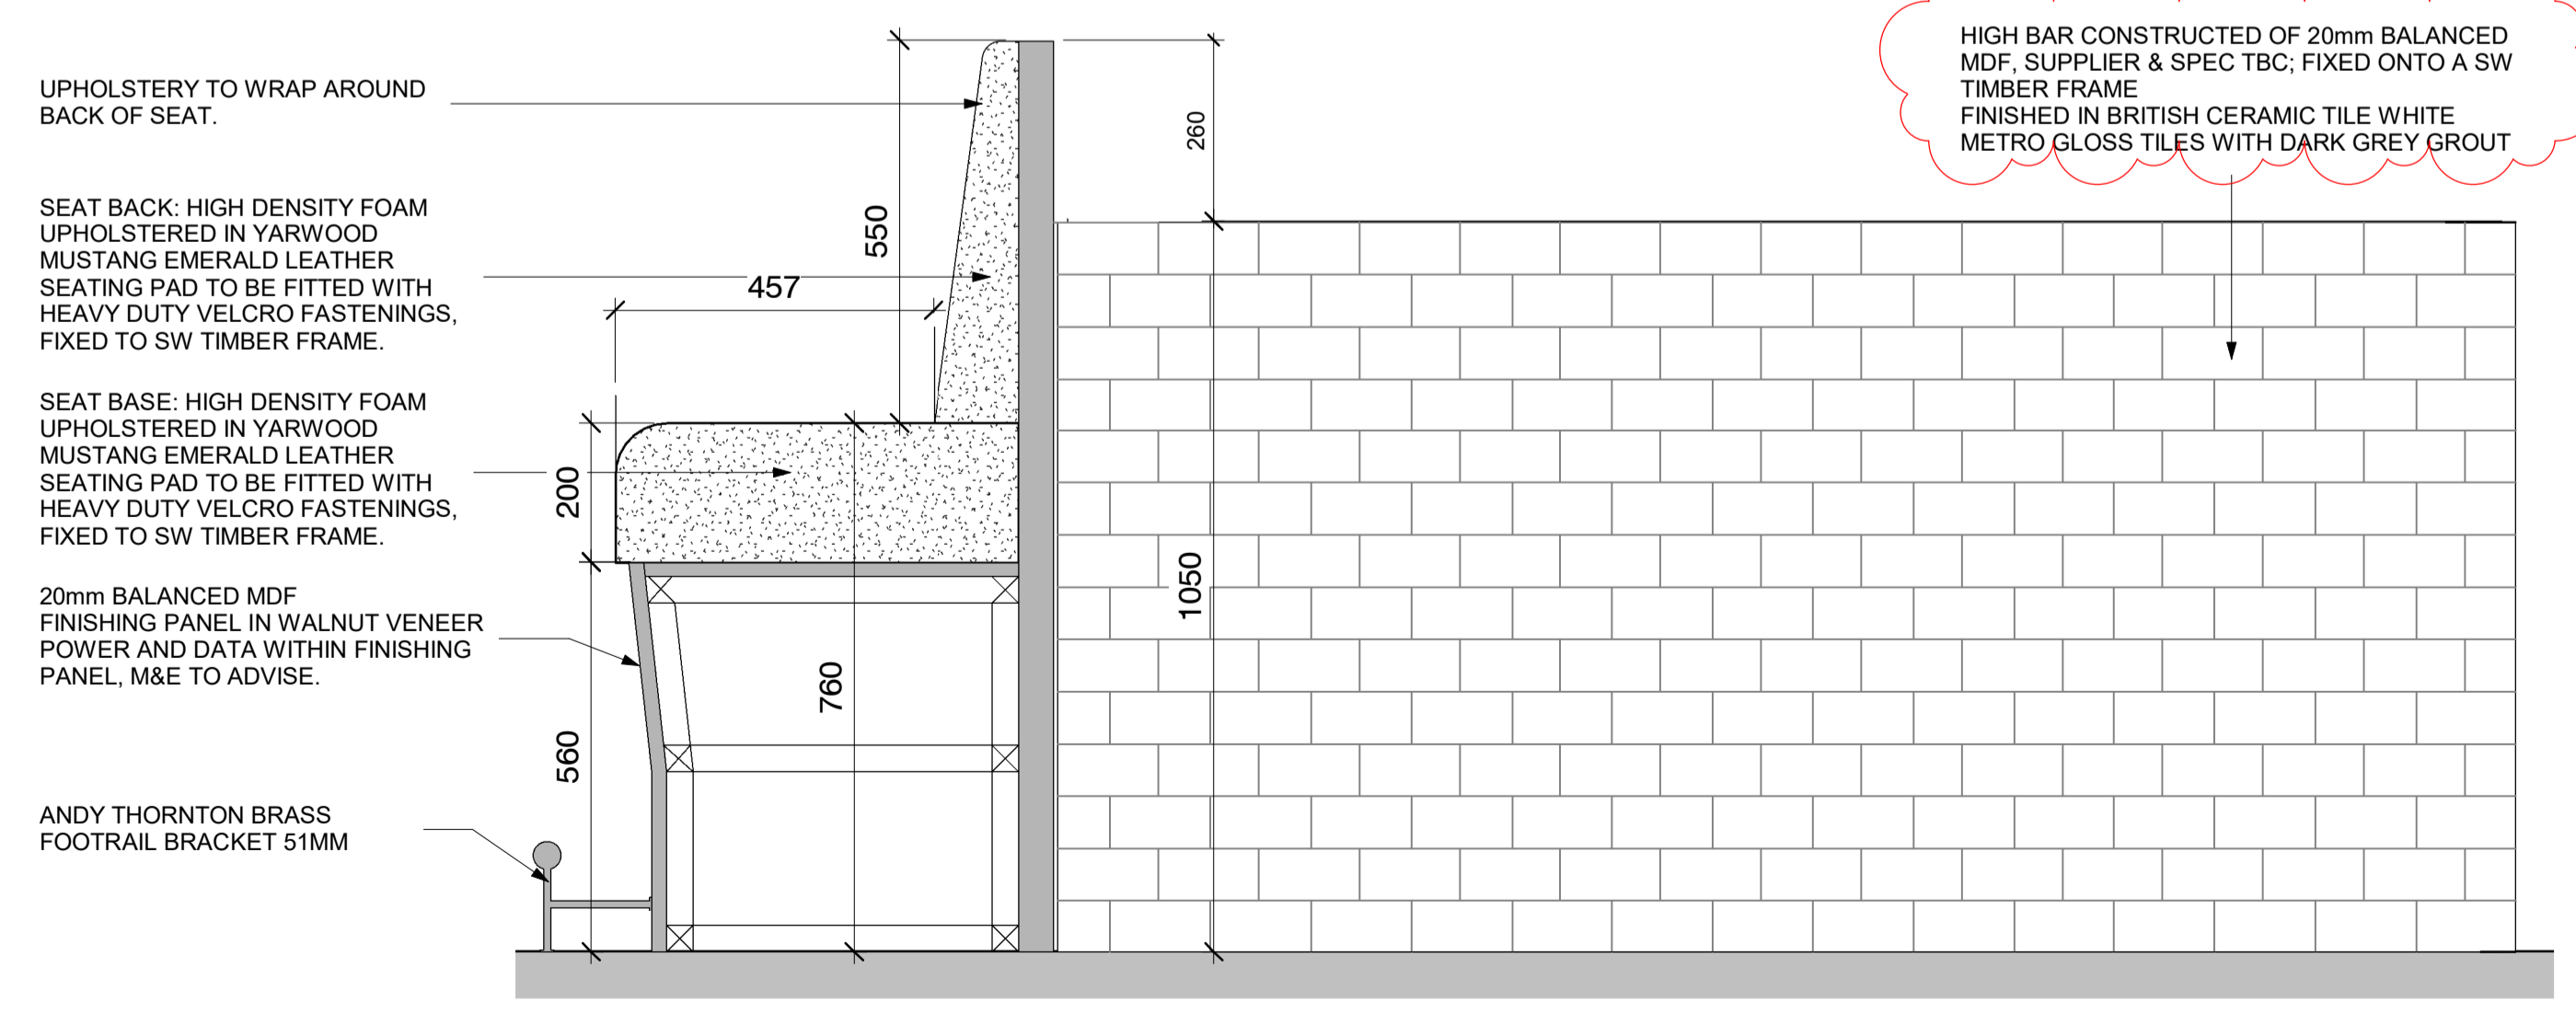

Front Bar Elevation  
1 : 10

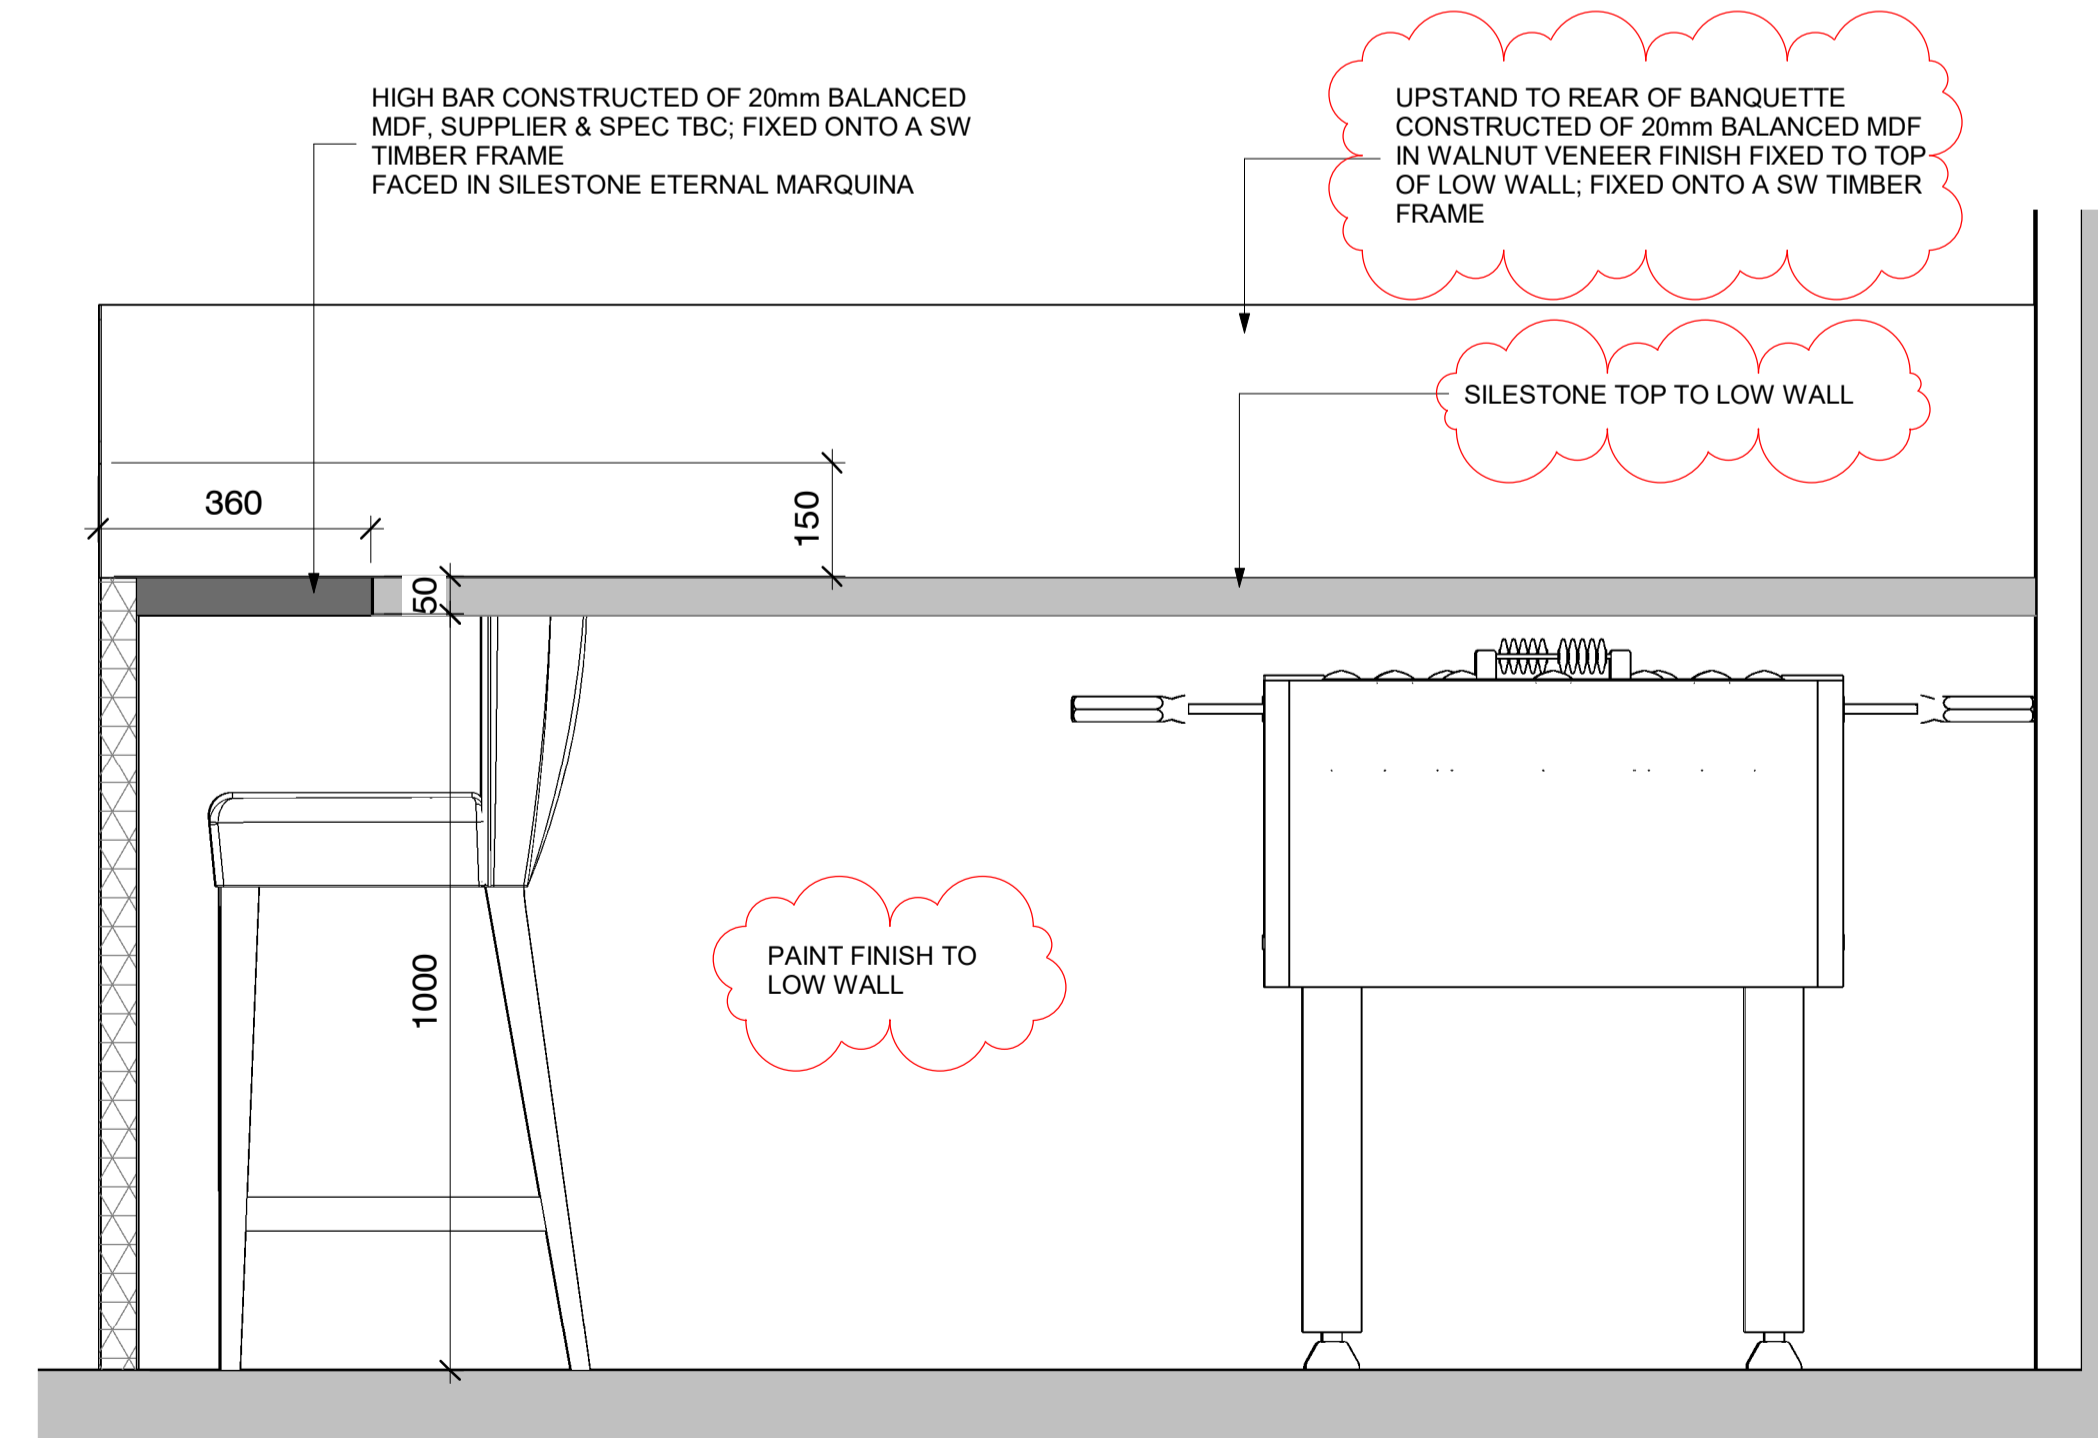

High Bar Section  
1 : 10

STATUS	REV	DATE	DESCRIPTION	REVISOR
D3	C143	13.12.18	Refer to revision clouds for updates	
S3	C130	09.11.18	First issue to client	

CLIENT	Comet Hatfield Construction Limited	REVISOR	BH
CHECKED BY	AF	ORIGINATOR NO	150888

CONSULTANT  
**STRIDE TREGLOWN**  
www.stride-treglown.com © Stride Treglown Limited 2016

PROJECT  
Hotel and Student Residential  
Comet Hotel Site

DRAWING TITLE  
Restaurant\_Low Wall & High Bar Detail

SUITABILITY STATUS	D3 : SUITABLE FOR CONTRACTOR DESIGN	SCALE	As indicated @ A1
--------------------	-------------------------------------	-------	-------------------

PROJECT   ORIGINATOR   ZONE   LEVEL   TYPE   ROLE   CLASSIFICATION   NUMBER	REVISION
COMET-STL-XX-00-DR-ID-ZZZZ-56026	C143