


Existing North East Elevation Existing South West Elevation

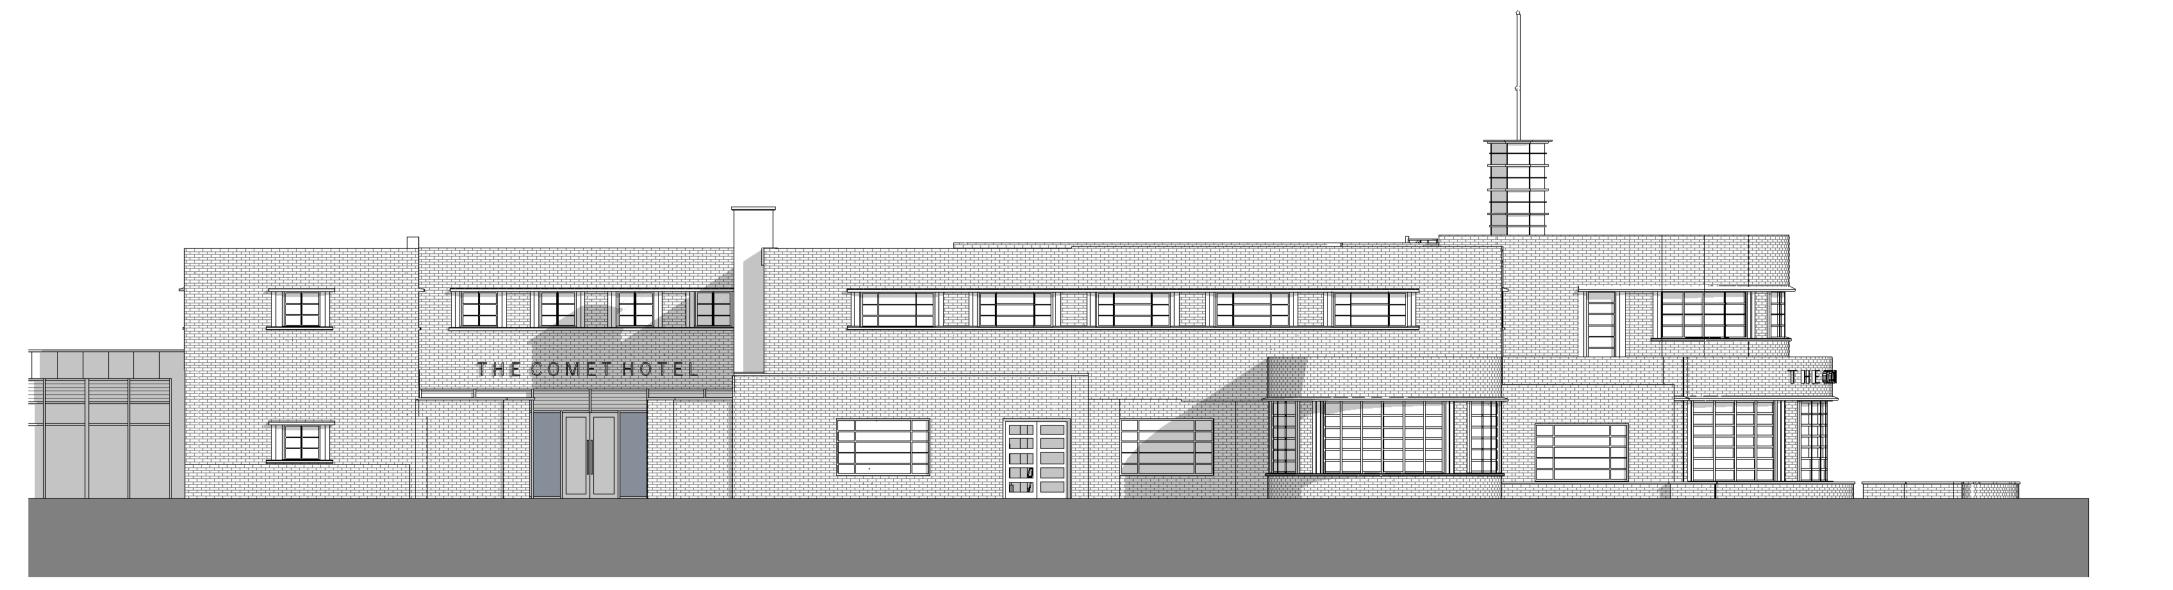

Existing North West Elevation
1:100



Existing South East Elevation

1:100

STATUS REV DATE DESCRIPTION
CLIENT Comet Hatfield Construction Limited

STRIDE TREGLOWN

REVISED BY

CHECKED BY

ORIGINATOR NO 150888

1:100@A1

Hotel and Student Residential Comet Hotel Site

DRAWING TITLE **Existing elevations**

SUITABILITY STATUS PL:PLANNING

PROJECT | ORIGINATOR | ZONE | LEVEL | TYPE | ROLE | CLASSIFICATION | NUMBER

COMET-STL-00-ZZ-DR-A-ZZZZ-P1002