

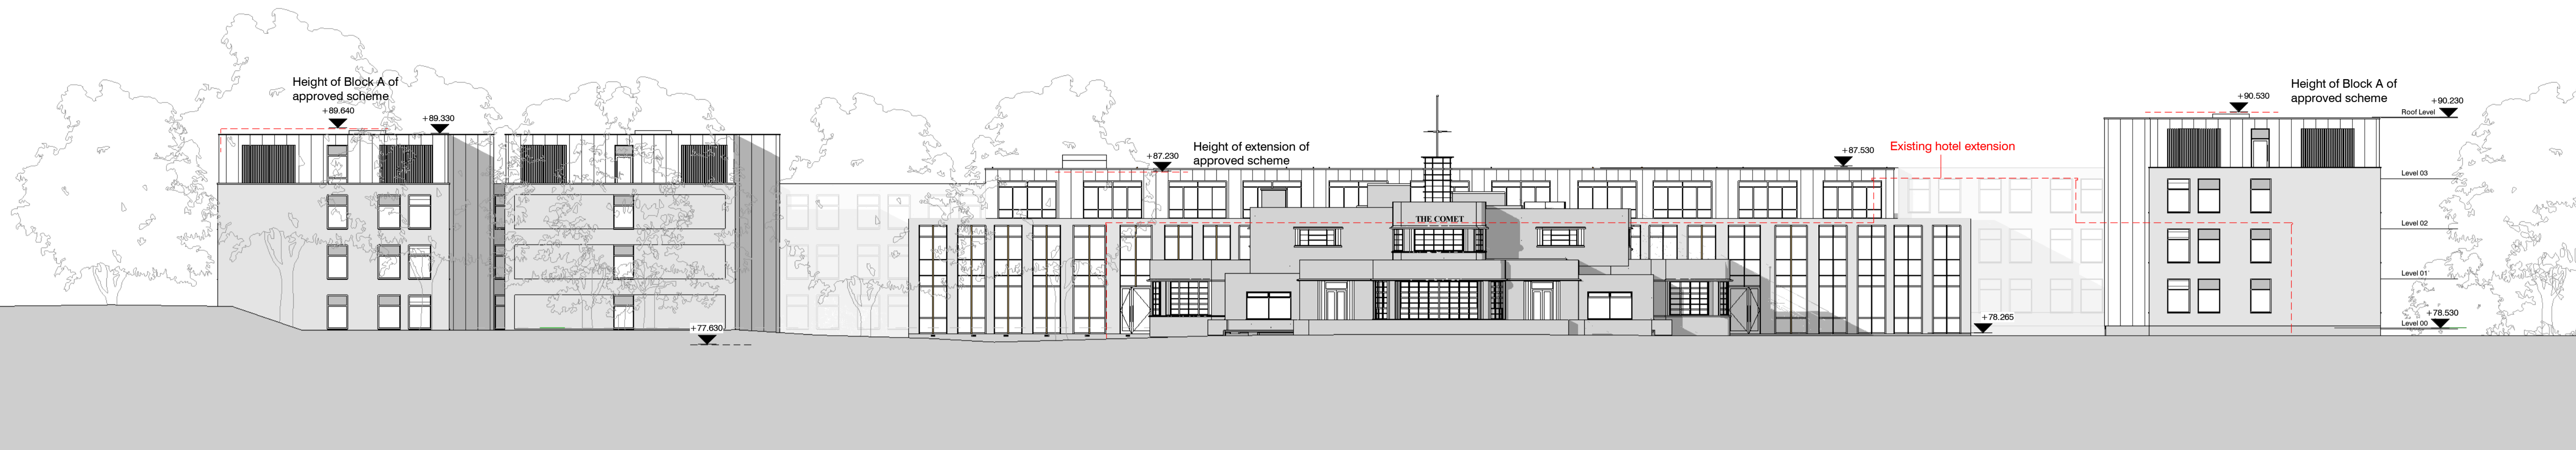
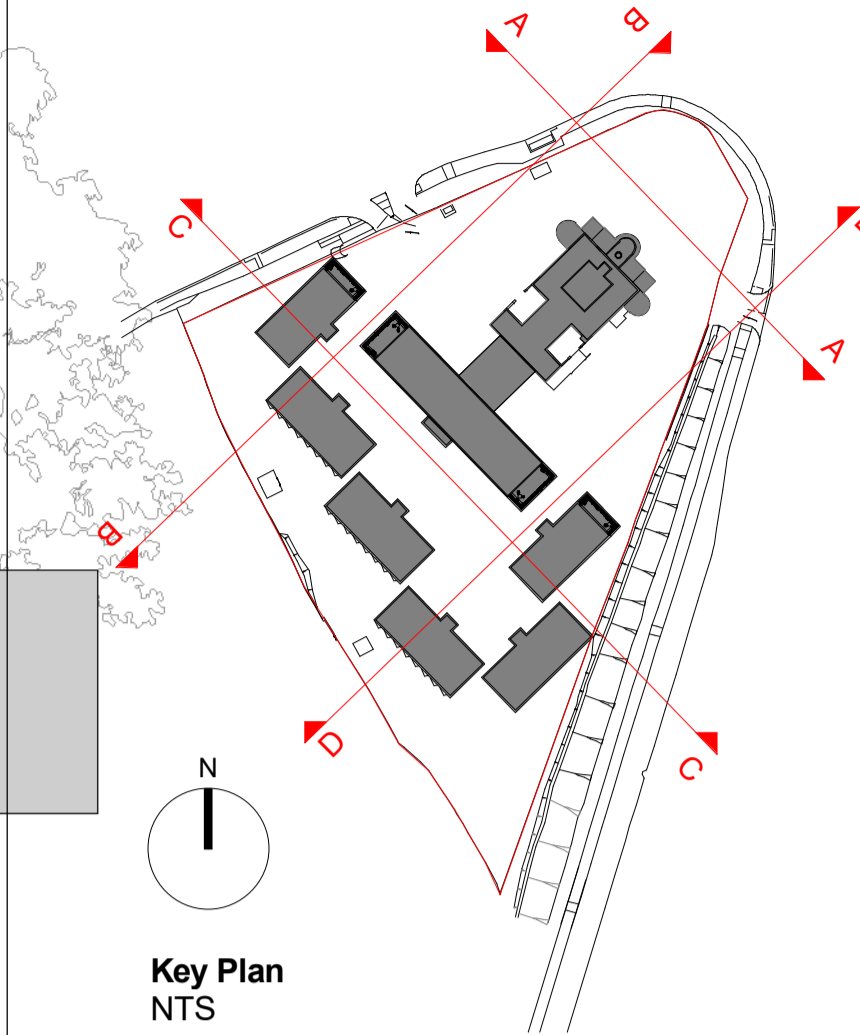


Responsibility is not accepted for errors made by others in scaling from this drawing.
All construction information should be taken from figured dimensions only.

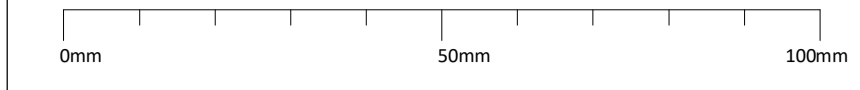


(A) North East (Front) Elevation
1 : 200

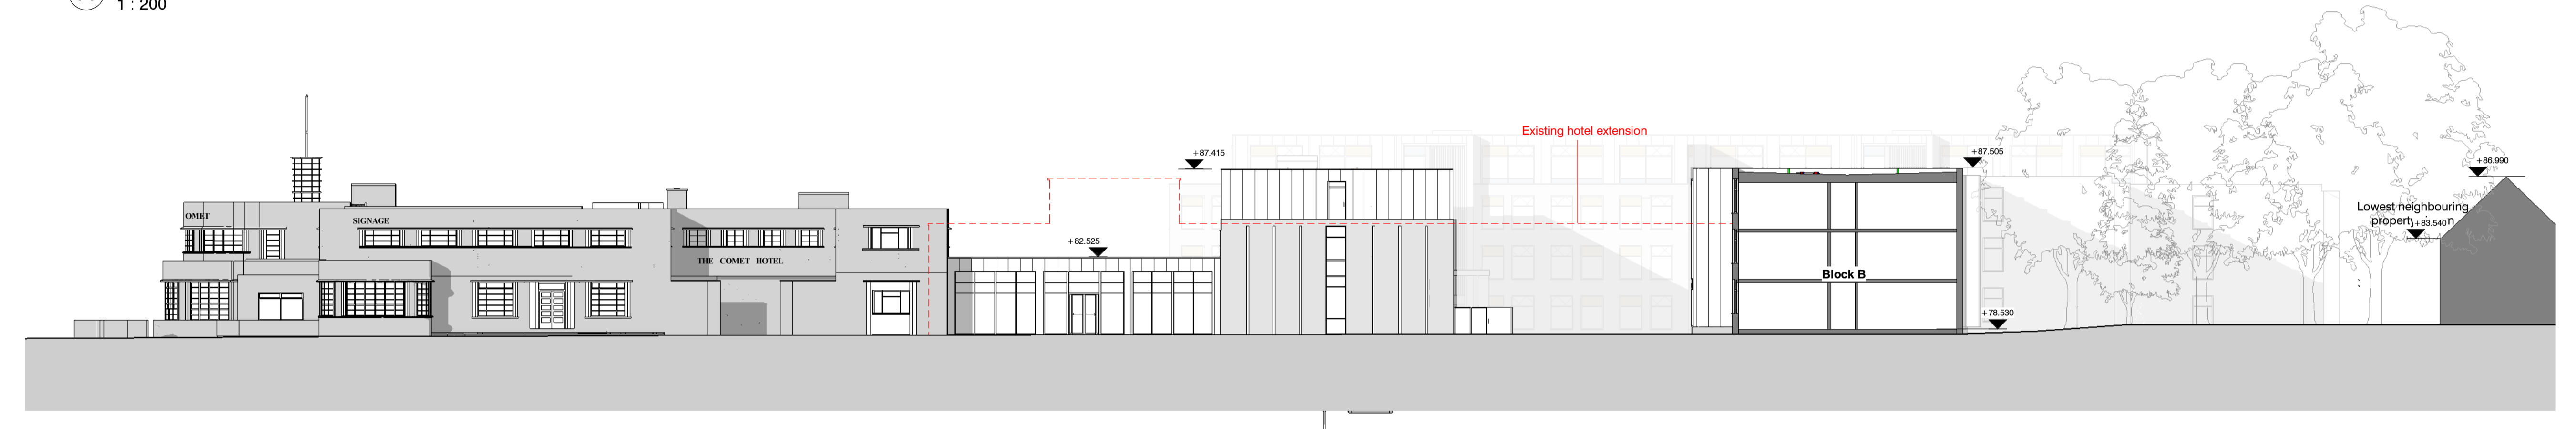

(B) North West (Side) Sectional Elevation
1 : 200



(C) South West (Rear) Sectional Elevation
1 : 200

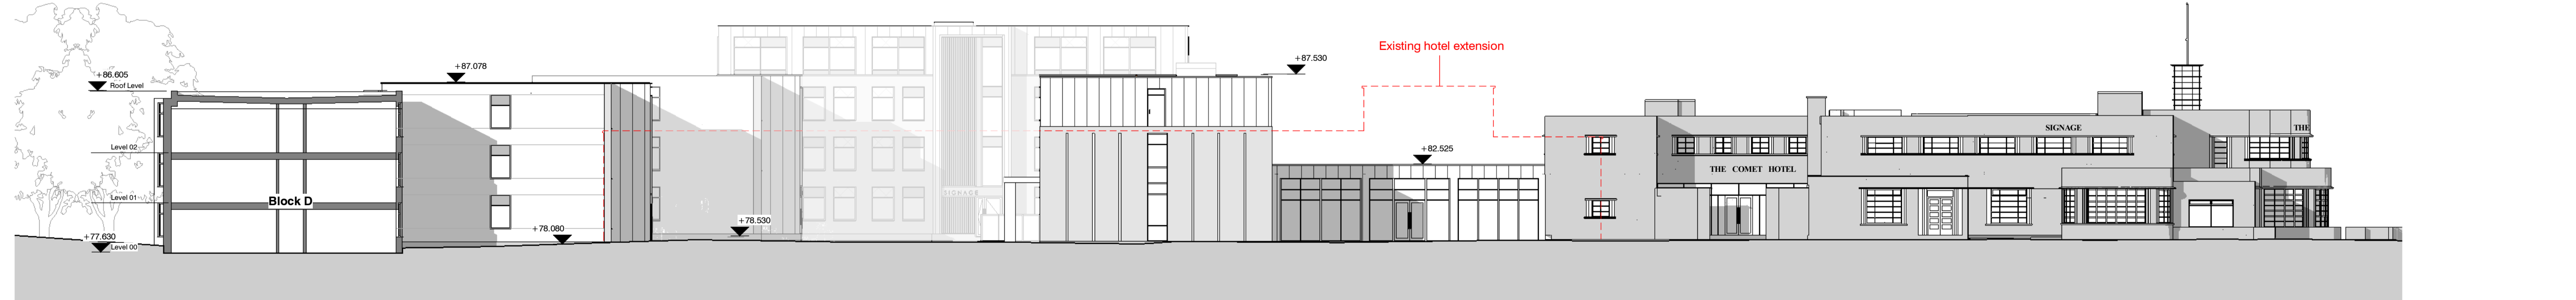

(D) South East (Side) Sectional Elevation
1 : 200

P	P63	23.03.18	Planning amendments including terracotta rainscreen amended, glass balustrade omitted, render to Blocks B/C/D, height of link reduced & double doors omitted, height of extension canopy reduced.
P	-	22.11.17	Latest drawings for planning NMA

STATUS	REV	DATE	DESCRIPTION	REVISOR
CLIENT				RW
				AMF
				150888

CONSULTANT
STRIDE TREGLOWN
www.stride-treglow.com © Stride Treglow Limited 2016
PROJECT
Hotel and Student Residential
Comet Hotel Site

DRAWING TITLE
Proposed Contextual Elevation Sheet 1

SUITABILITY STATUS
PL : PLANNING
SCALE
1 : 200 @ A1

PROJECT | ORIGINATOR | ZONE | LEVEL | TYPE | ROLE | CLASSIFICATION | NUMBER | REVISION
COMET-STL-00-ZZ-DR-A-ZZZZ-02010 P63