

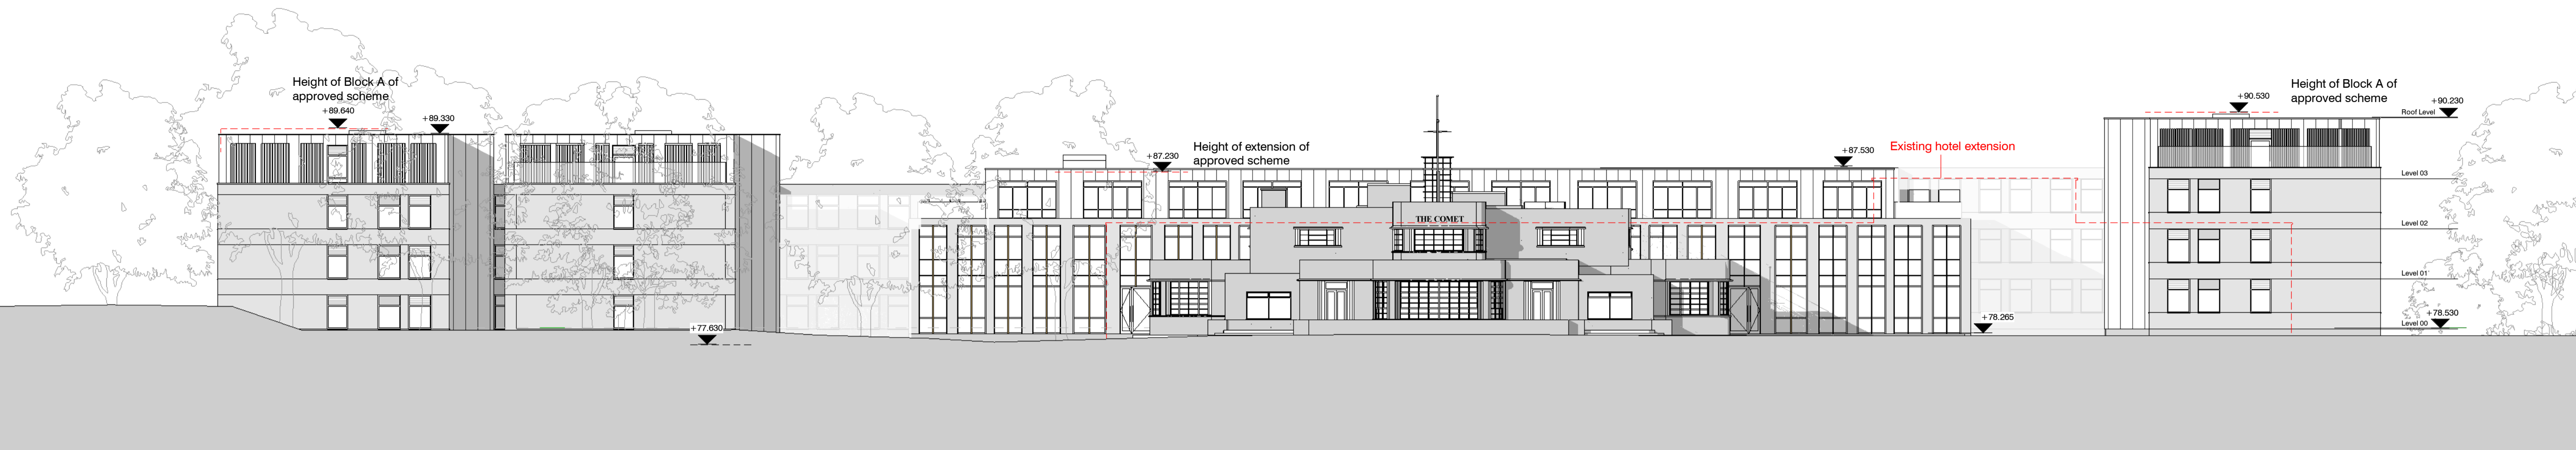
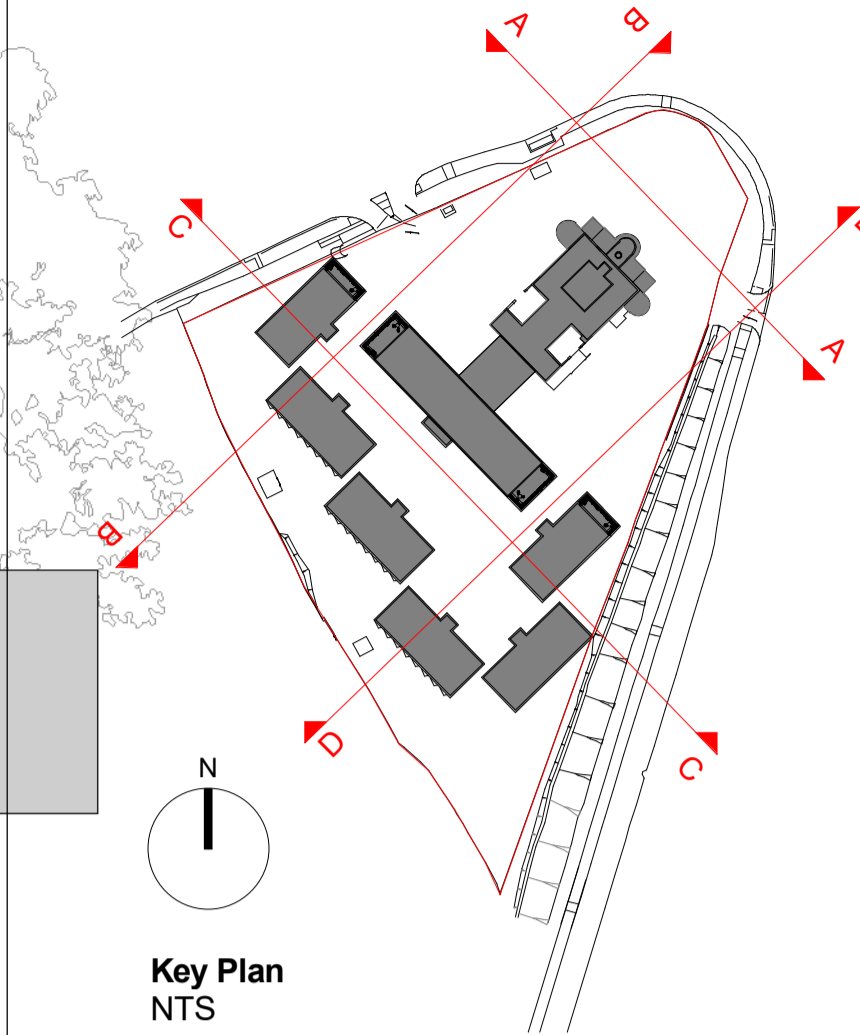



Responsibility is not accepted for errors made by others in scaling from this drawing.
All construction information should be taken from figured dimensions only.

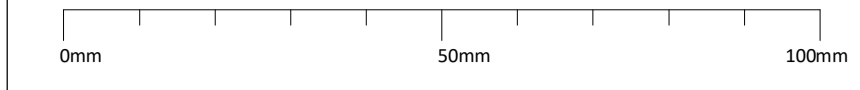


(A) North East (Front) Elevation
1 : 200

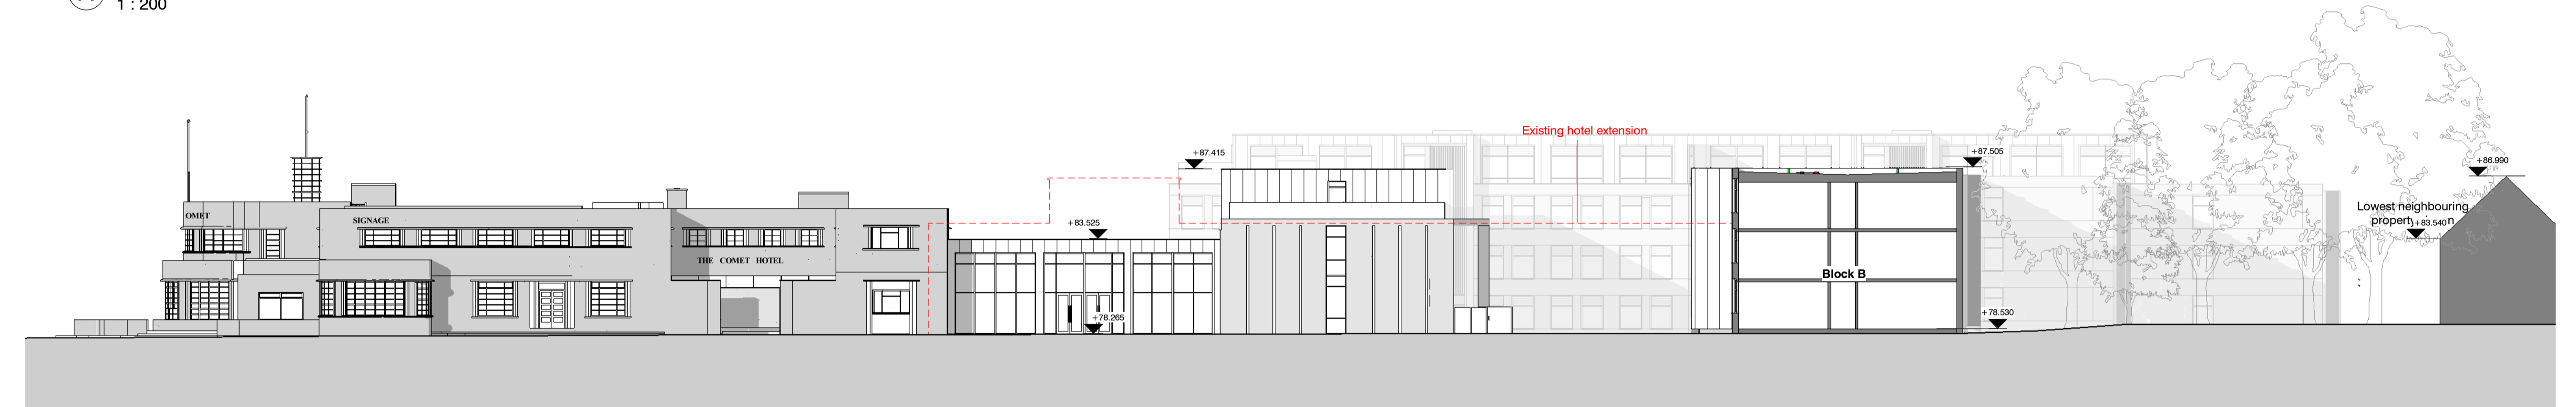

(B) North West (Side) Sectional Elevation
1 : 200

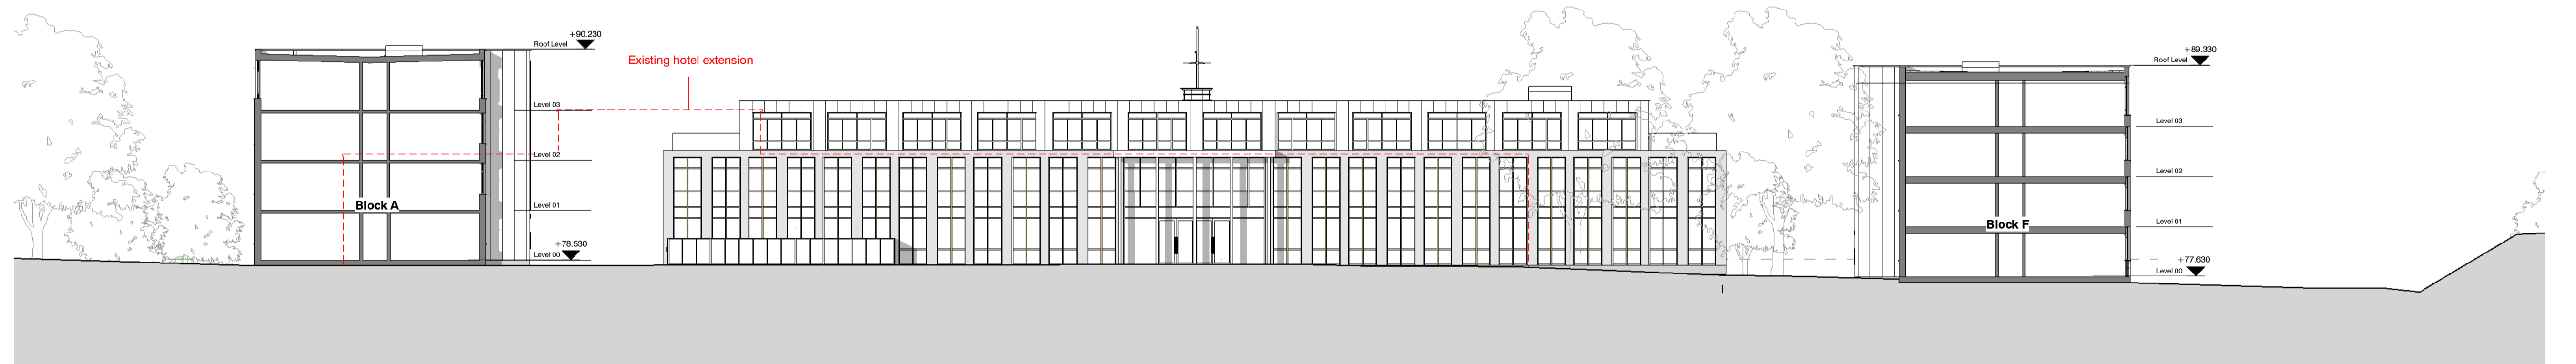

(C) South West (Rear) Sectional Elevation
1 : 200

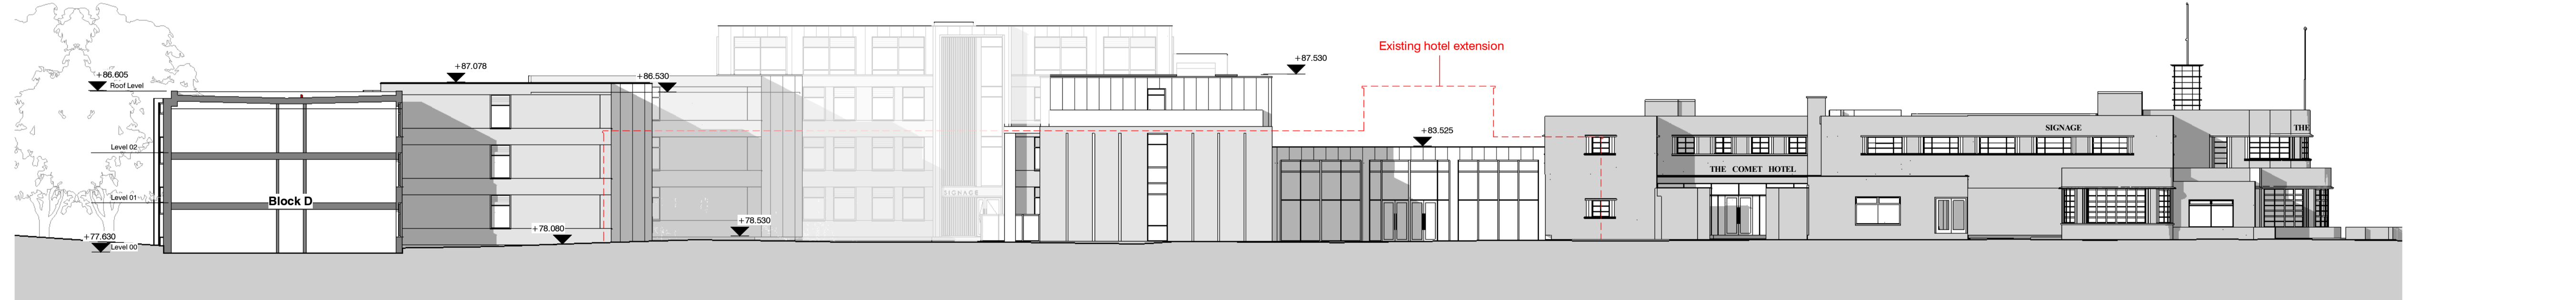

(D) South East (Side) Sectional Elevation
1 : 200

P	22.11.17	Latest drawings for planning NMA	
STATUS	REV	DATE	DESCRIPTION
CLIENT			Comet Hatfield Construction Limited
			REVISOR: RW
			CHECKED BY: AMF
			ORIGINATOR NO: 150888

CONSULTANT
STRIDE TREGLOWN
www.stride-treglow.com © Stride Treglow Limited 2016
PROJECT
Hotel and Student Residential
Comet Hotel Site

DRAWING TITLE
Proposed Contextual Elevation Sheet 1

SUITABILITY STATUS PL : PLANNING	SCALE 1 : 200 @ A1
-------------------------------------	-----------------------

PROJECT ORIGINATOR ZONE LEVEL TYPE ROLE CLASSIFICATION NUMBER	REVISION
COMET-STL-00-ZZ-DR-A-ZZZZ-02010	-