




Note:
Structure to lantern subject to structural investigation / design

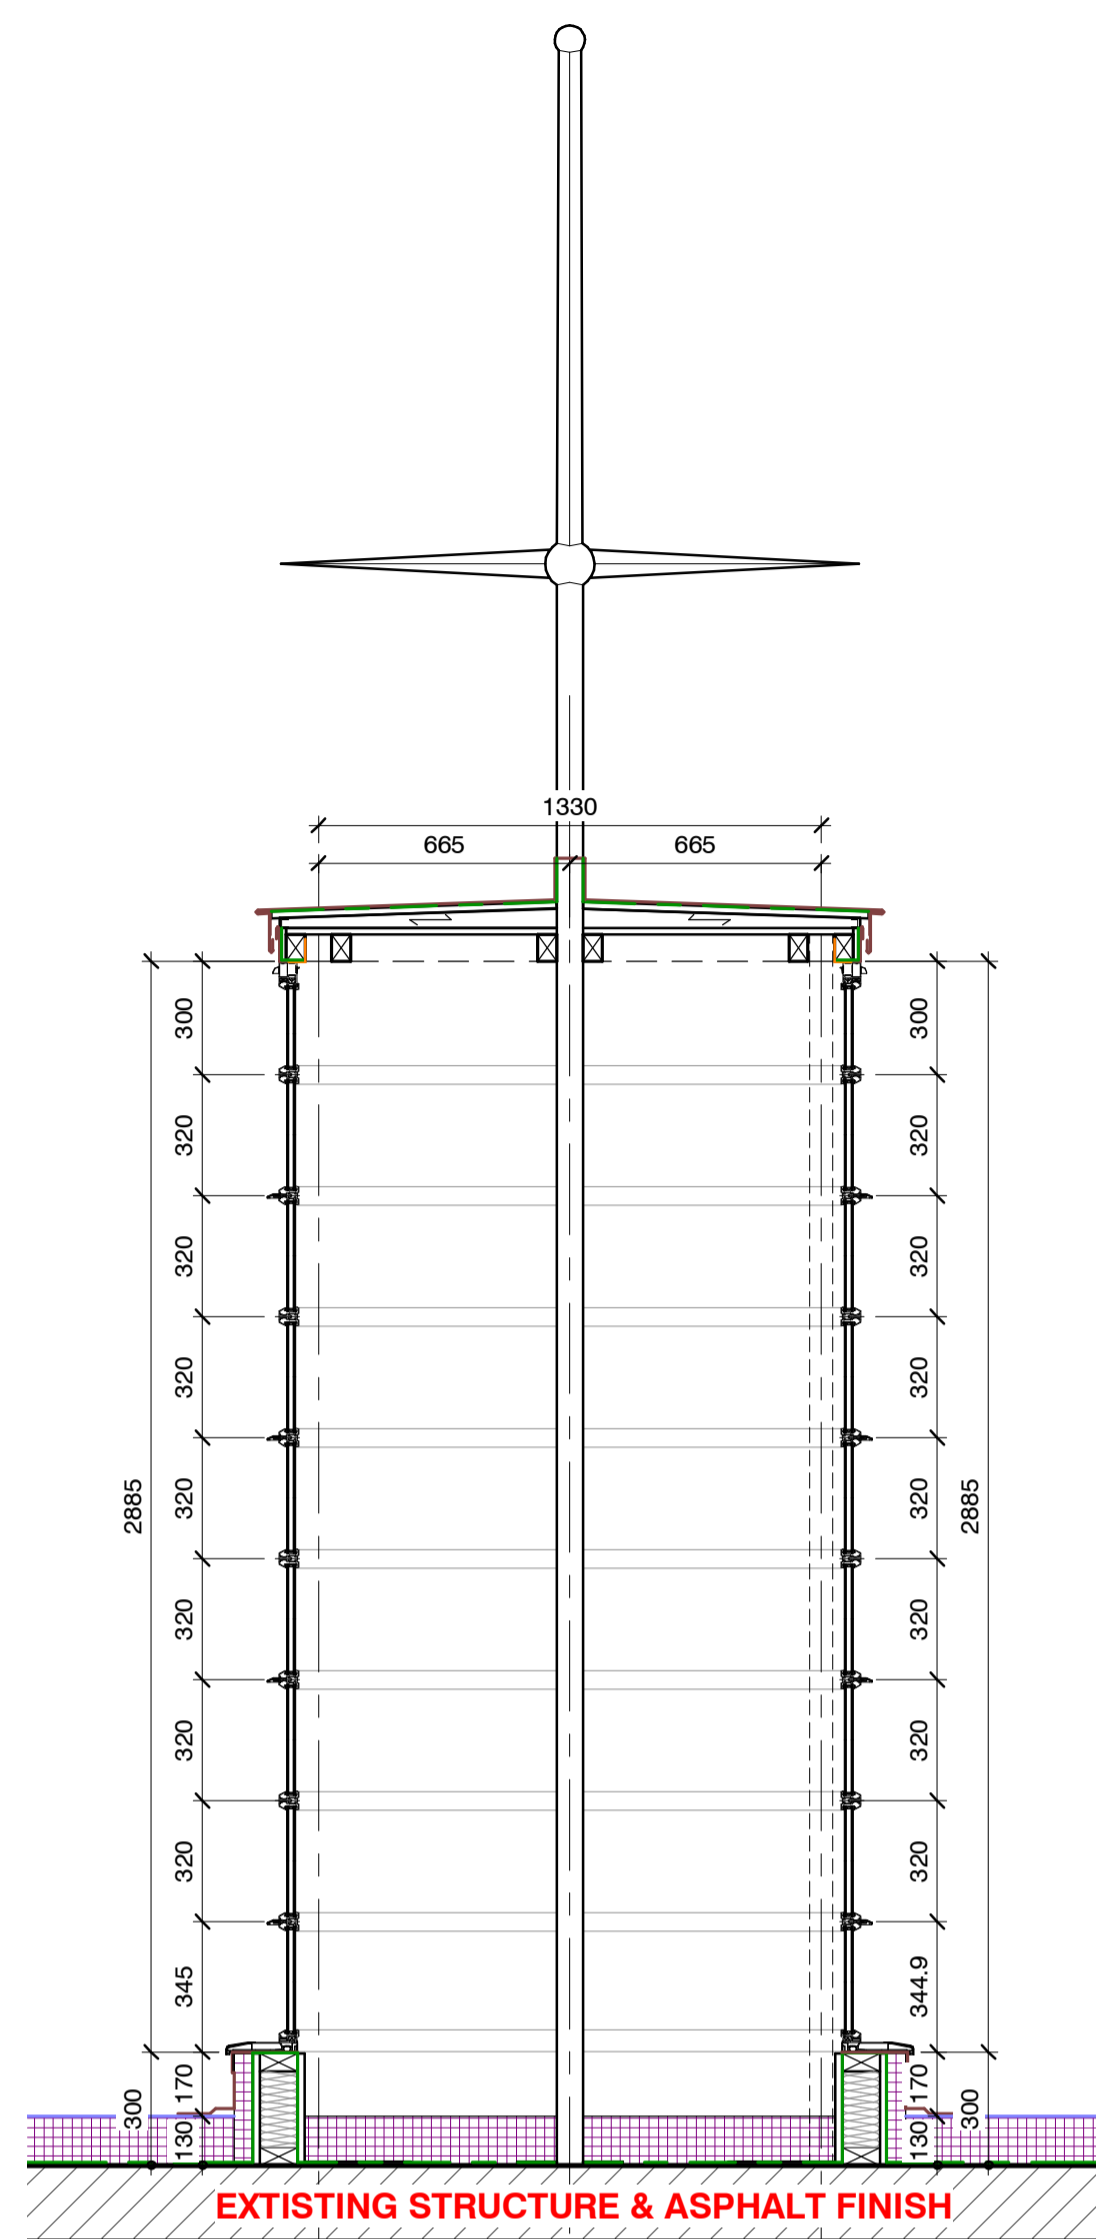


01-Latern Section
1 : 20

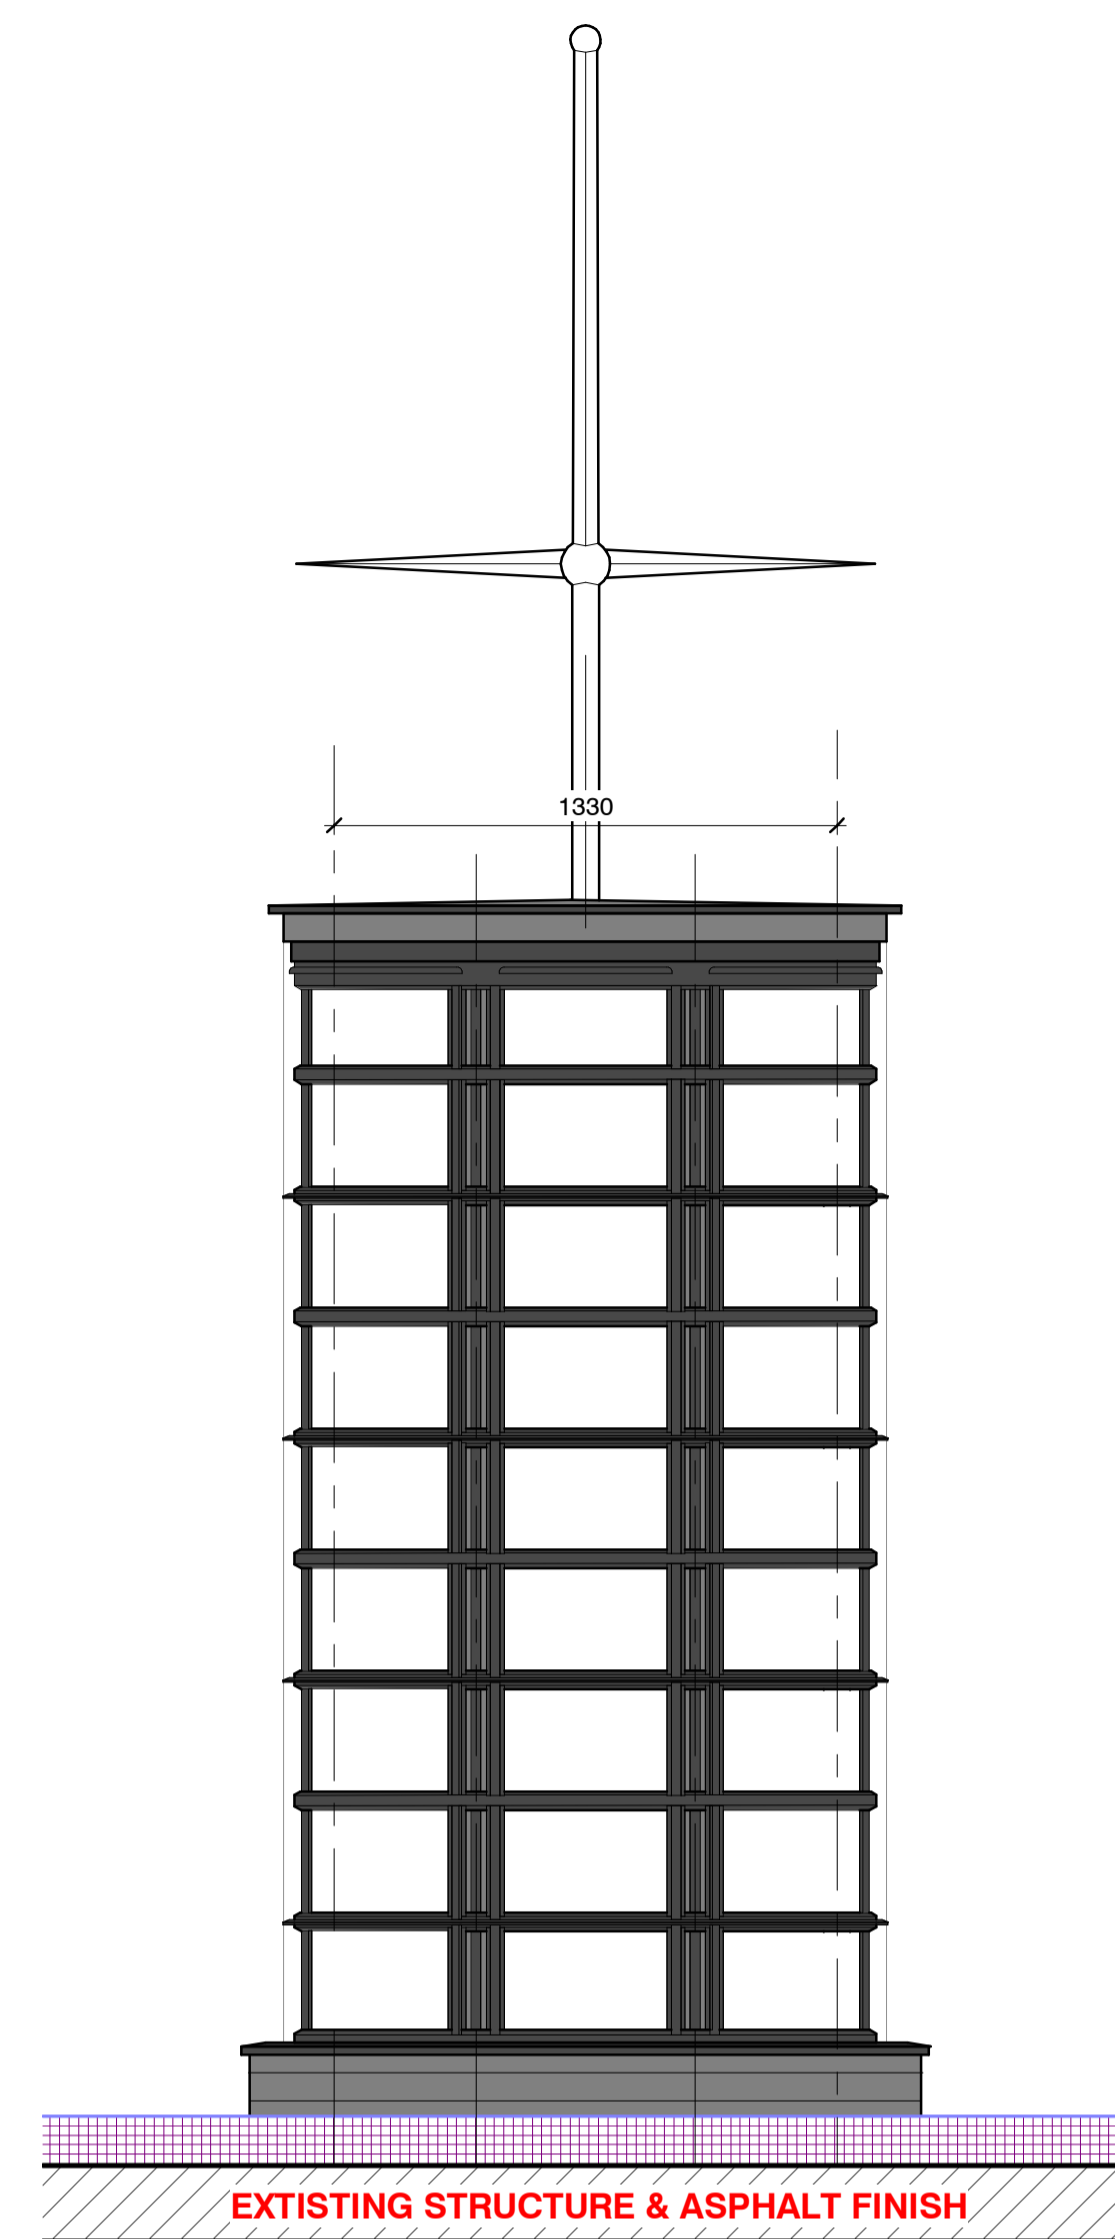

02-Latern Elevation
1 : 20

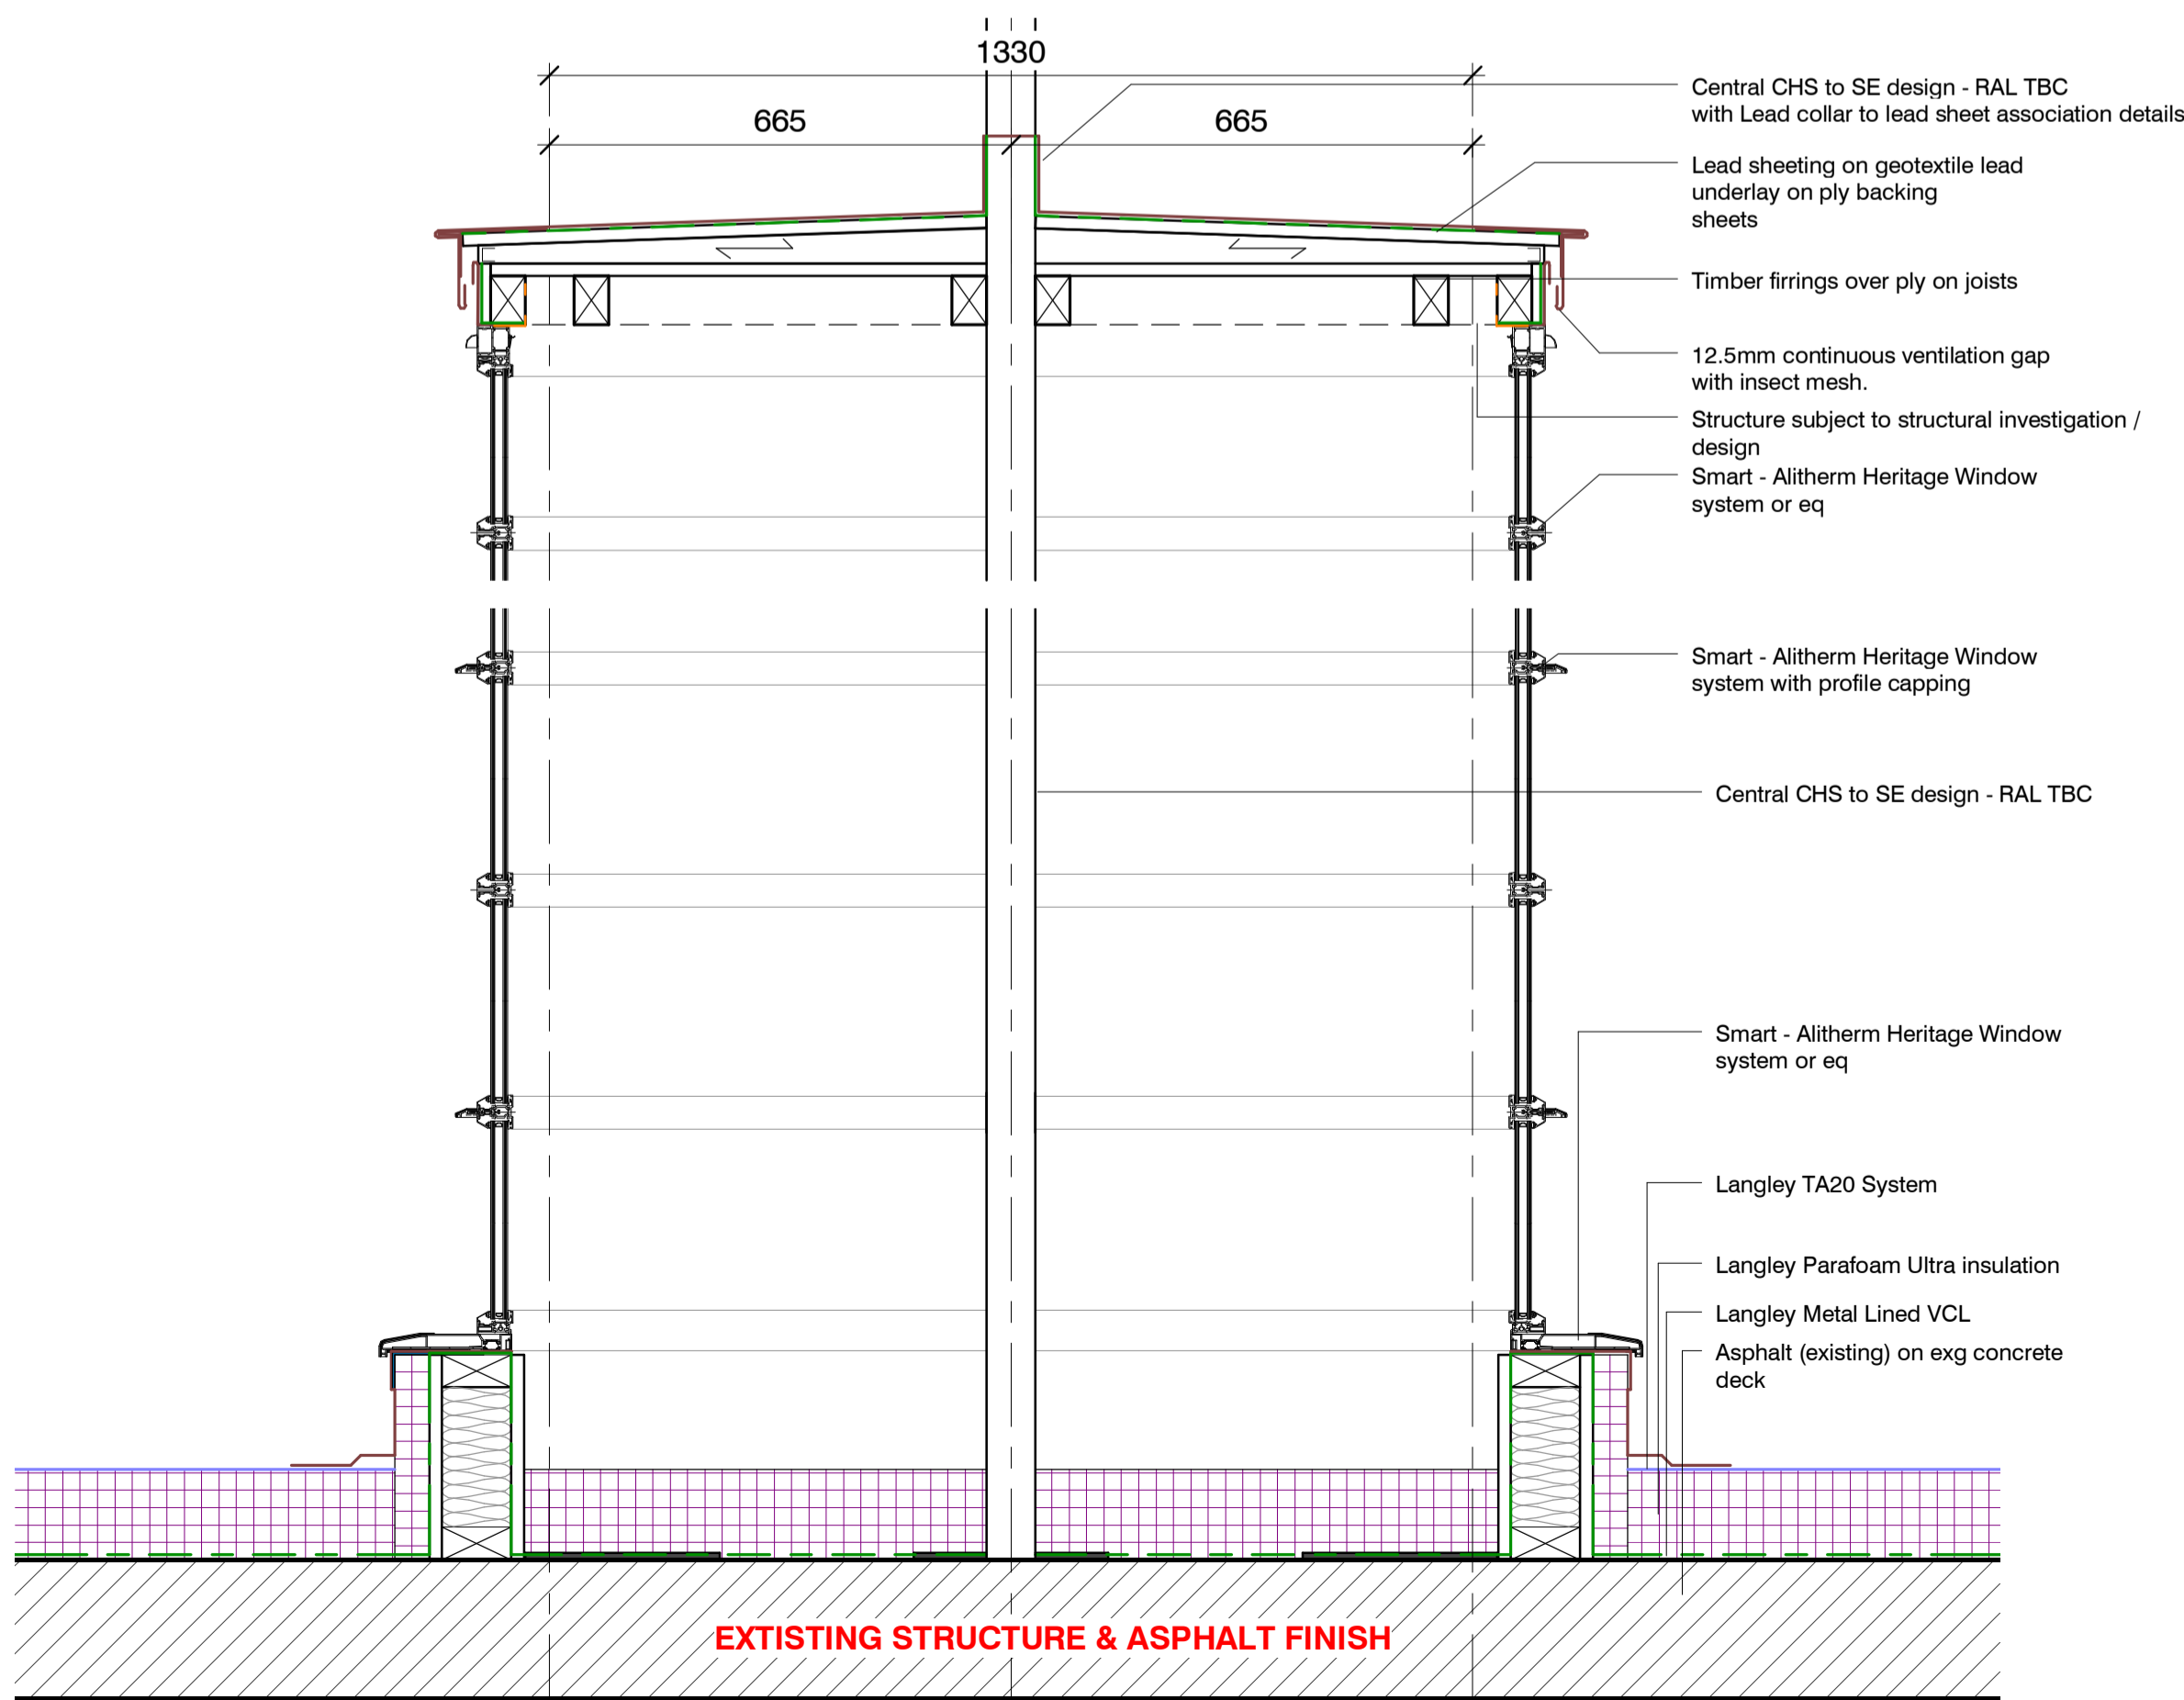

03-Latern Detail Section
1 : 10

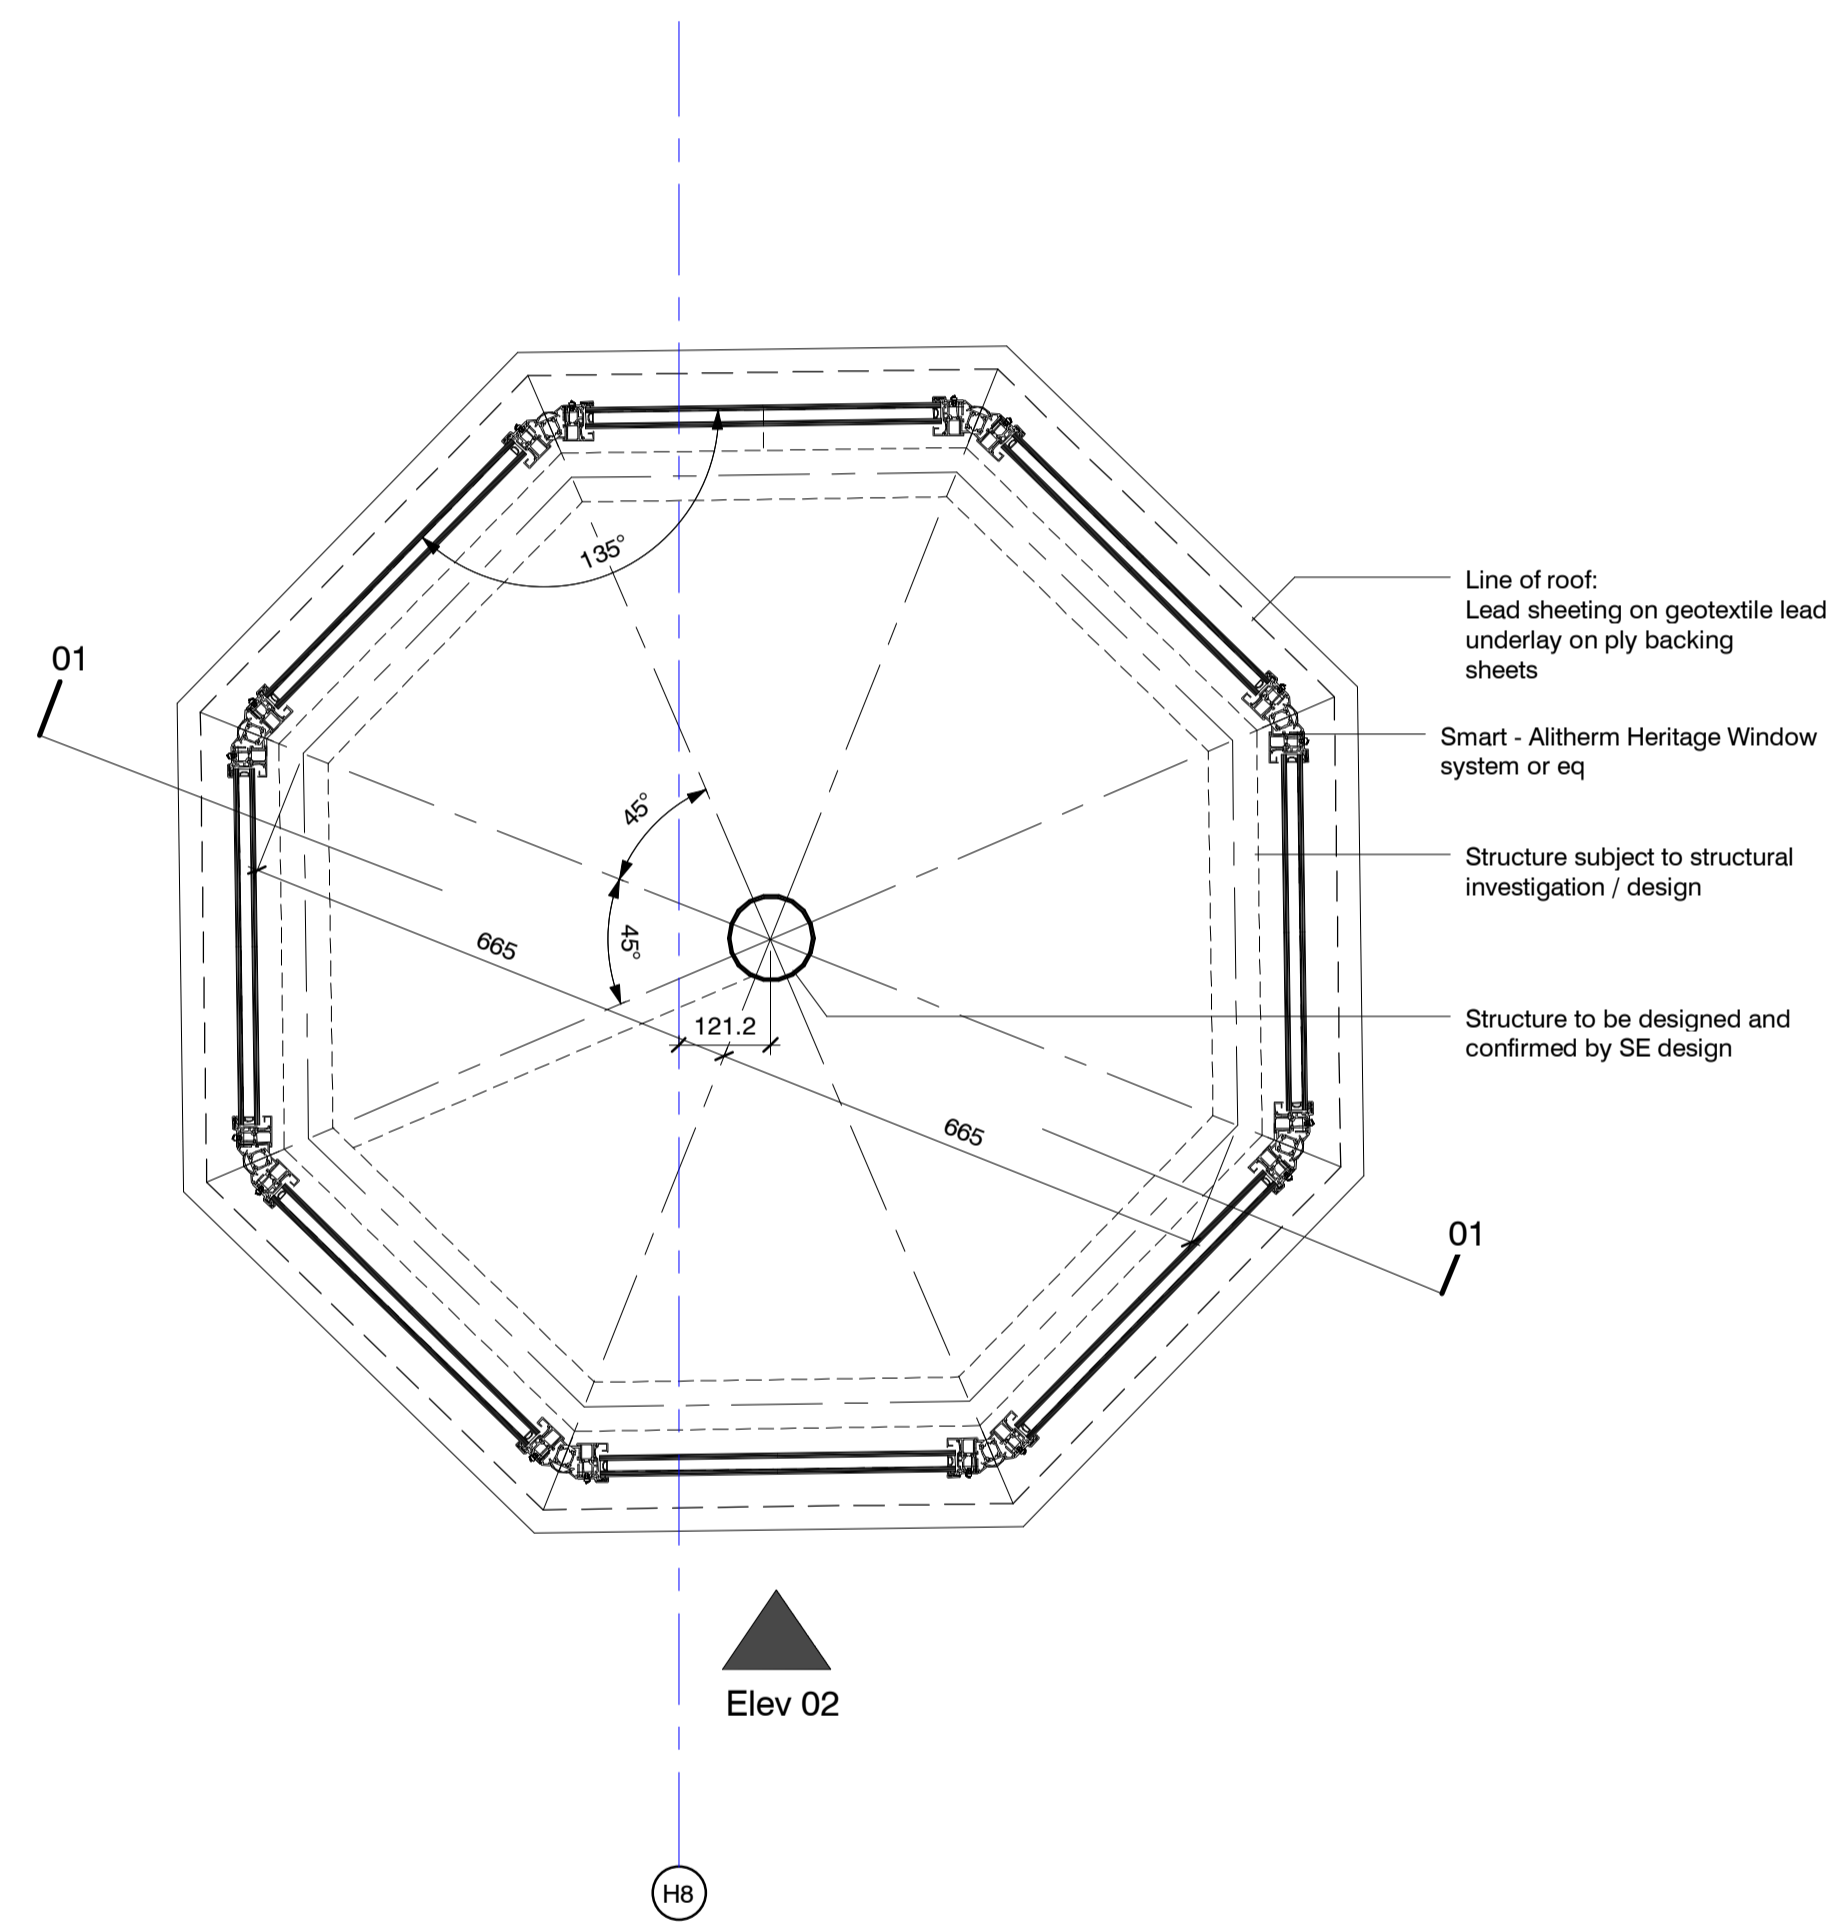

04-Latern Plan Detail
1 : 10

S2	C73	01.06.18	Listed Building Submission. Refer to revision clouds for amendments
STATUS	REV	DATE	DESCRIPTION
CLIENT			REVISED BY
Comet Hatfield Construction Limited			LB
			CHECKED BY
			AF
			ORIGINATOR NO
			150888

CONSULTANT
STRIDE TREGLOWN
www.stride-treglow.com © Stride Treglow Limited 2016

PROJECT
Hotel and Student Residential
Comet Hotel Site

DRAWING TITLE
Comet Hotel Lantern Detail

SUITABILITY STATUS
S2 : SUITABLE FOR INFORMATION

SCALE
As indicated @ A1

PROJECT | ORIGINATOR | ZONE | LEVEL | TYPE | ROLE | CLASSIFICATION | NUMBER | REVISION
COMET-STL-00-ZZ-DR-A-ZZZZ-62013 C73