




Comet Hotel- Typical Window Head & Cill Detail
1 : 10

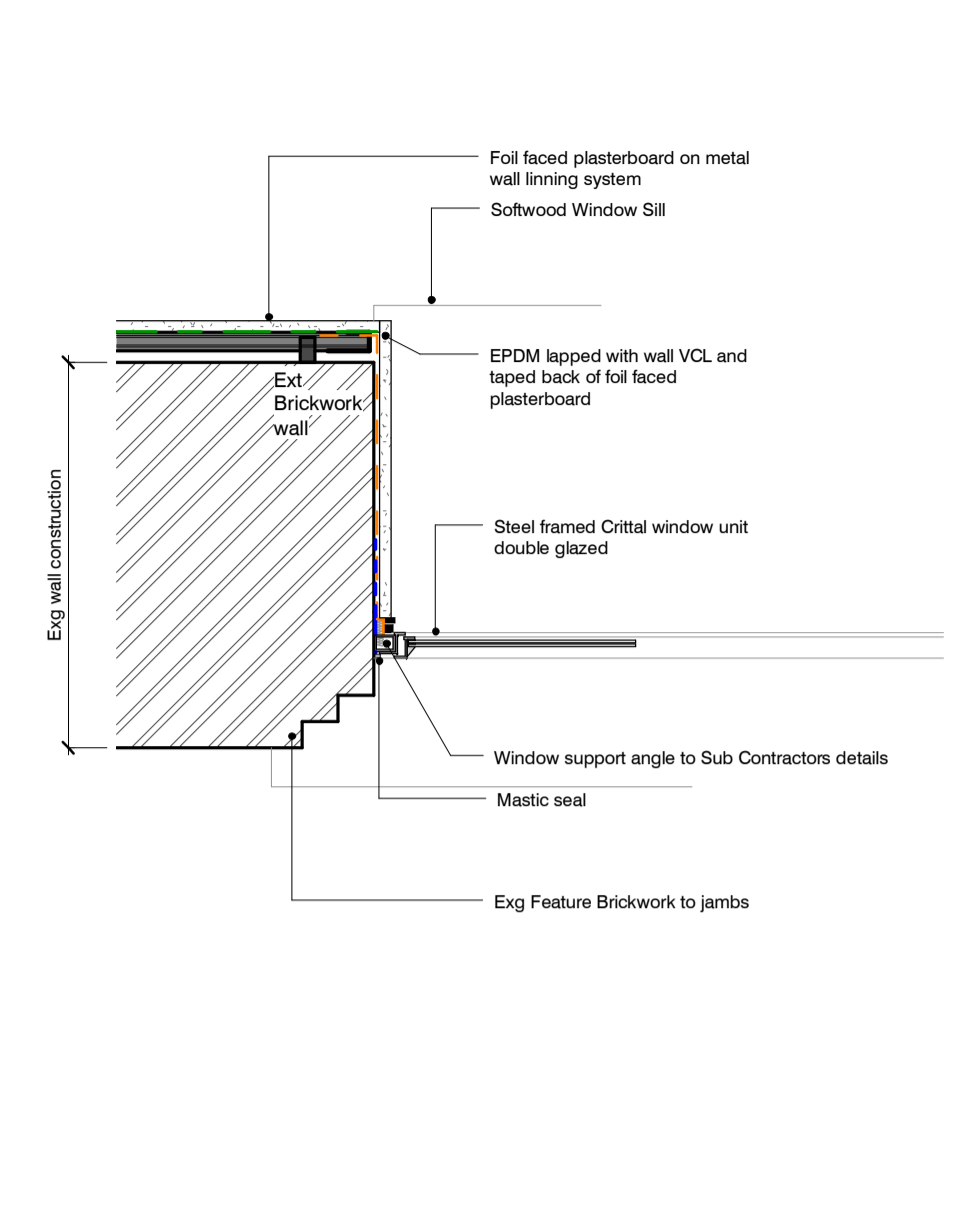


Comet Hotel- Typical Window Jamb detail
1 : 10

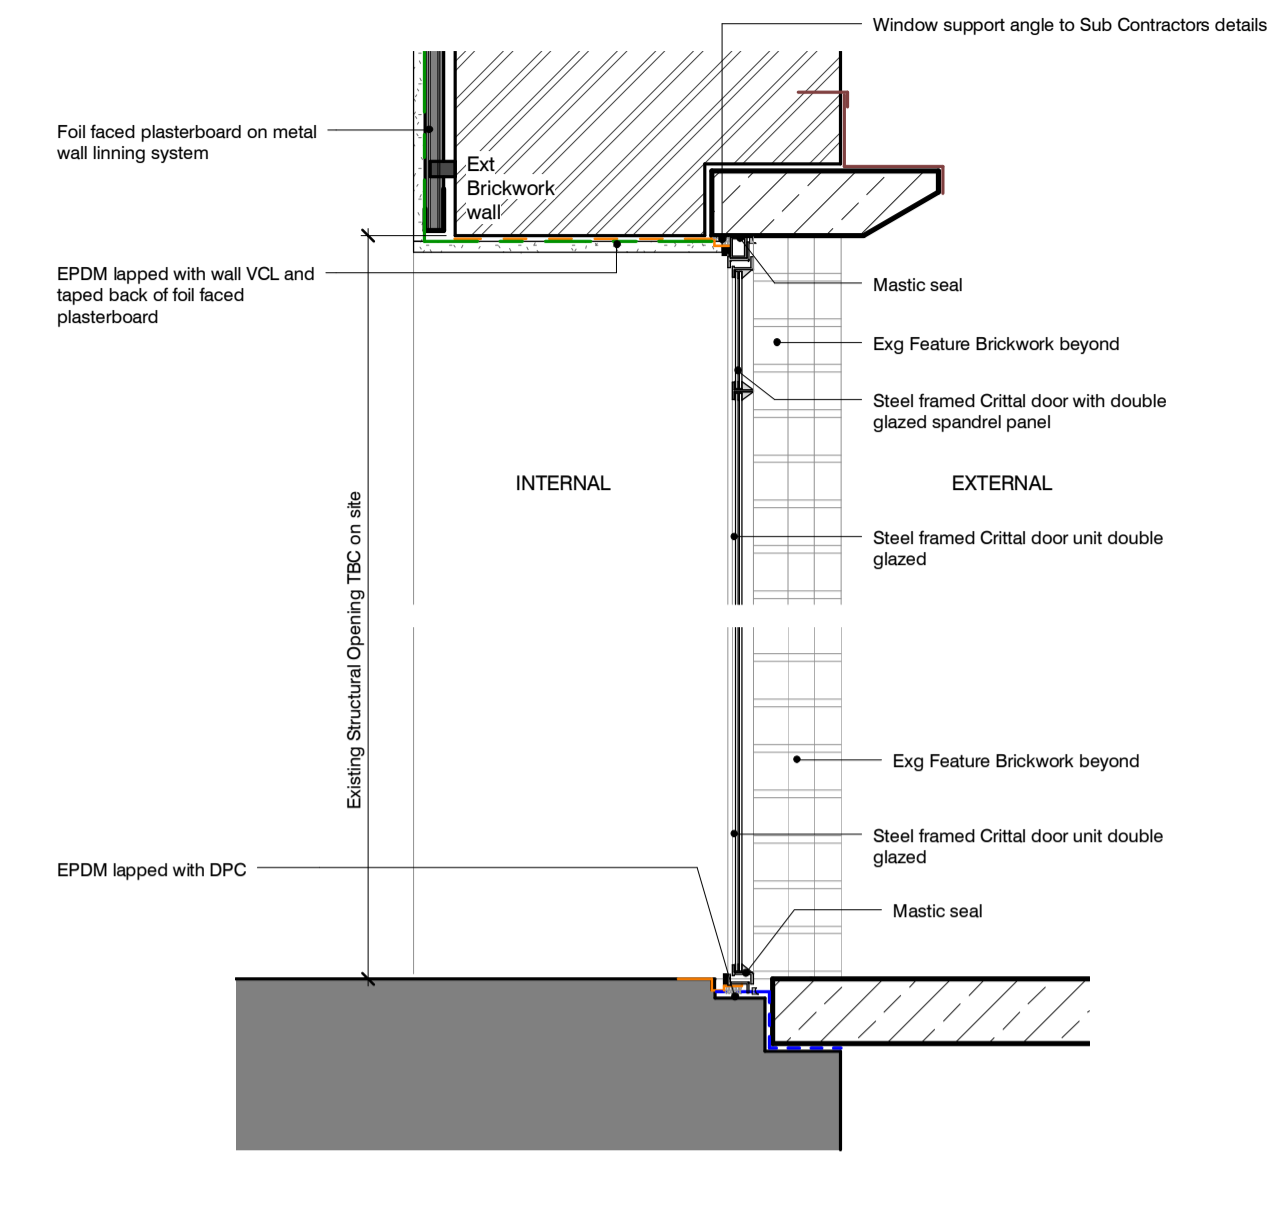

Comet Hotel- Typical Door Head & Cill Detail
1 : 10

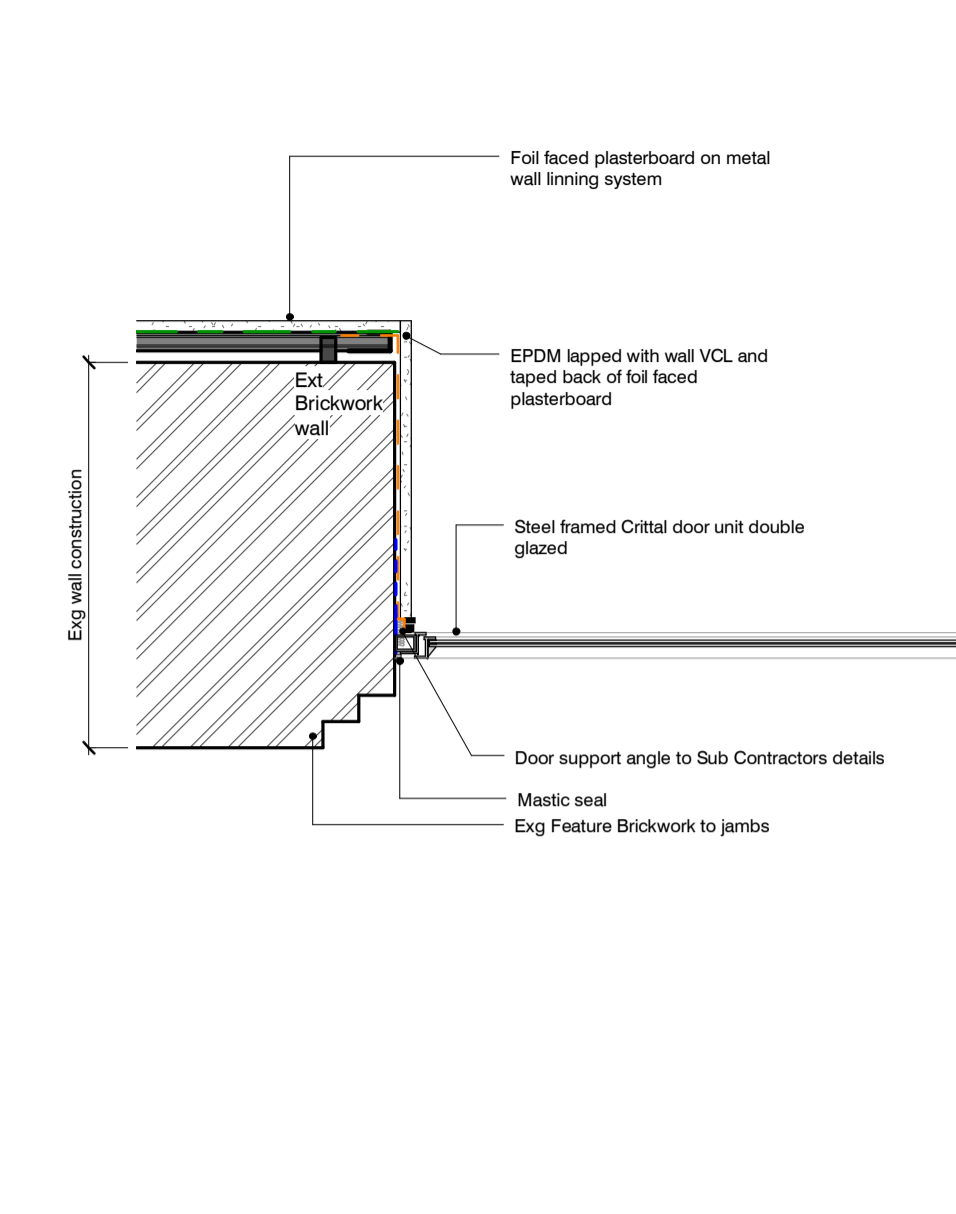

Comet Hotel- Typical Door Jamb detail
1 : 10

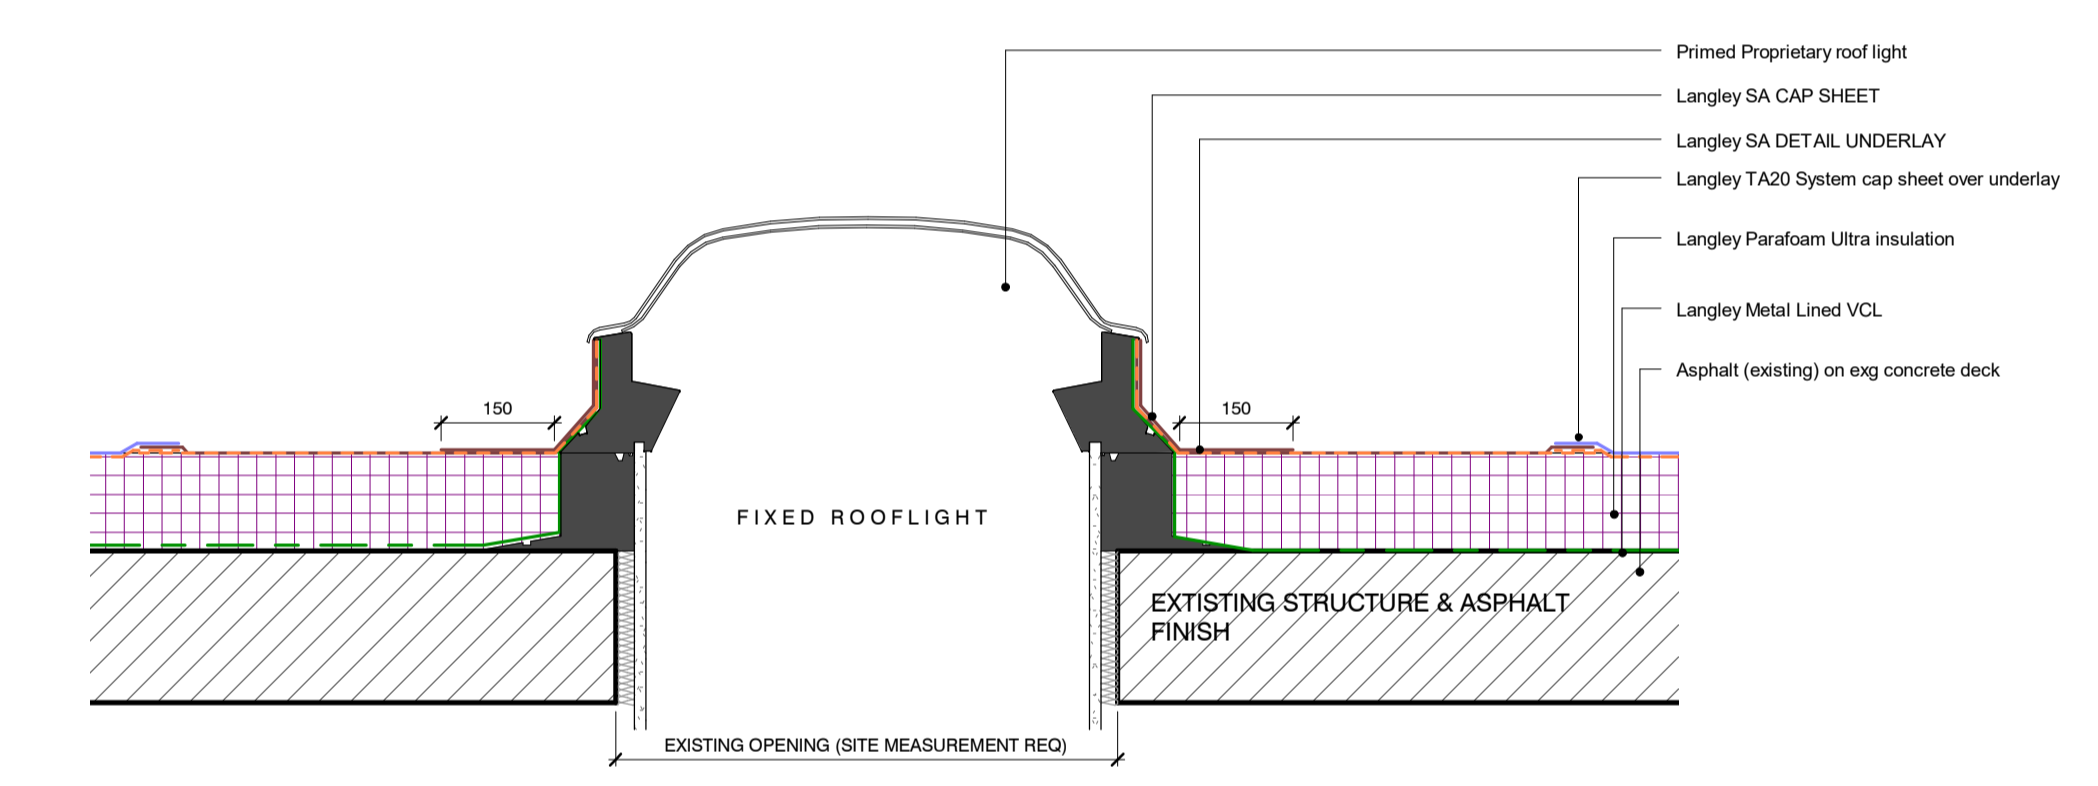

Fixed Rooflight Detail
1 : 10

STATUS	REV	DATE	DESCRIPTION
S2	C118	10.10.18	Revised for Planning Submission following on site meeting with Planning and Heritage Officer
D2	C104	31.08.18	External door and window package issued for Tender only
S2	C73	01.06.18	Listed Building Submission. Refer to revision clouds for amendments

CLIENT	REVISOR
Comet Hatfield Construction Limited	LB
CHECKED BY	ORIGINATOR NO
AF	150888

CONSULTANT
STRIDE TREGLOWN
www.stride-treglow.com © Stride Treglow Limited 2016
 PROJECT
 Hotel and Student Residential
 Comet Hotel Site

DRAWING TITLE
Comet Hotel - Window, External Door Details

SUITABILITY STATUS	SCALE
S2 : SUITABLE FOR INFORMATION	1 : 10 @ A1
PROJECT ORIGINATOR ZONE LEVEL TYPE ROLE CLASSIFICATION NUMBER	REVISION
COMET-STL-00-ZZ-DR-A-ZZZZ-62014	C118