




Comet Hotel- Typical Window Head & Cill Detail
1 : 10

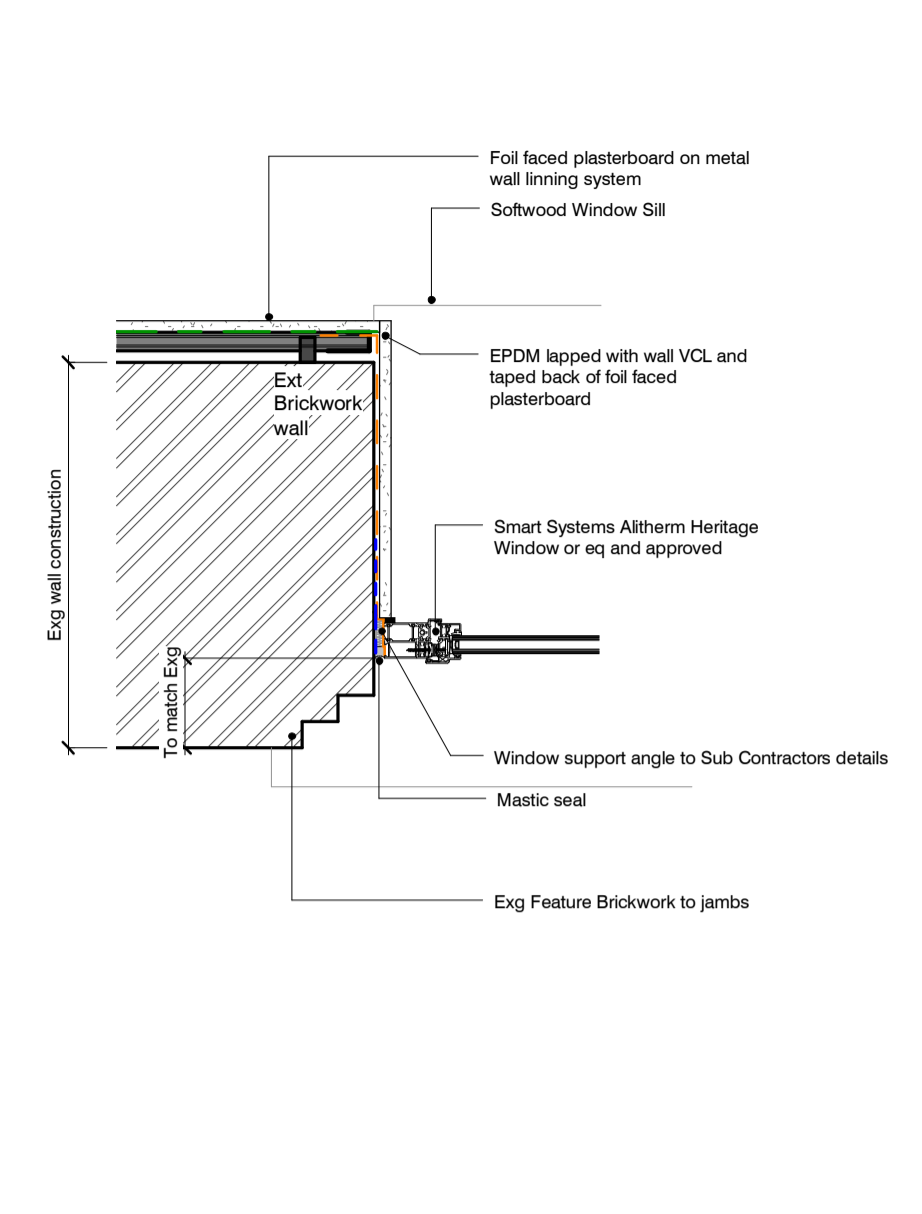

Comet Hotel- Typical Window Jamb detail
1 : 10

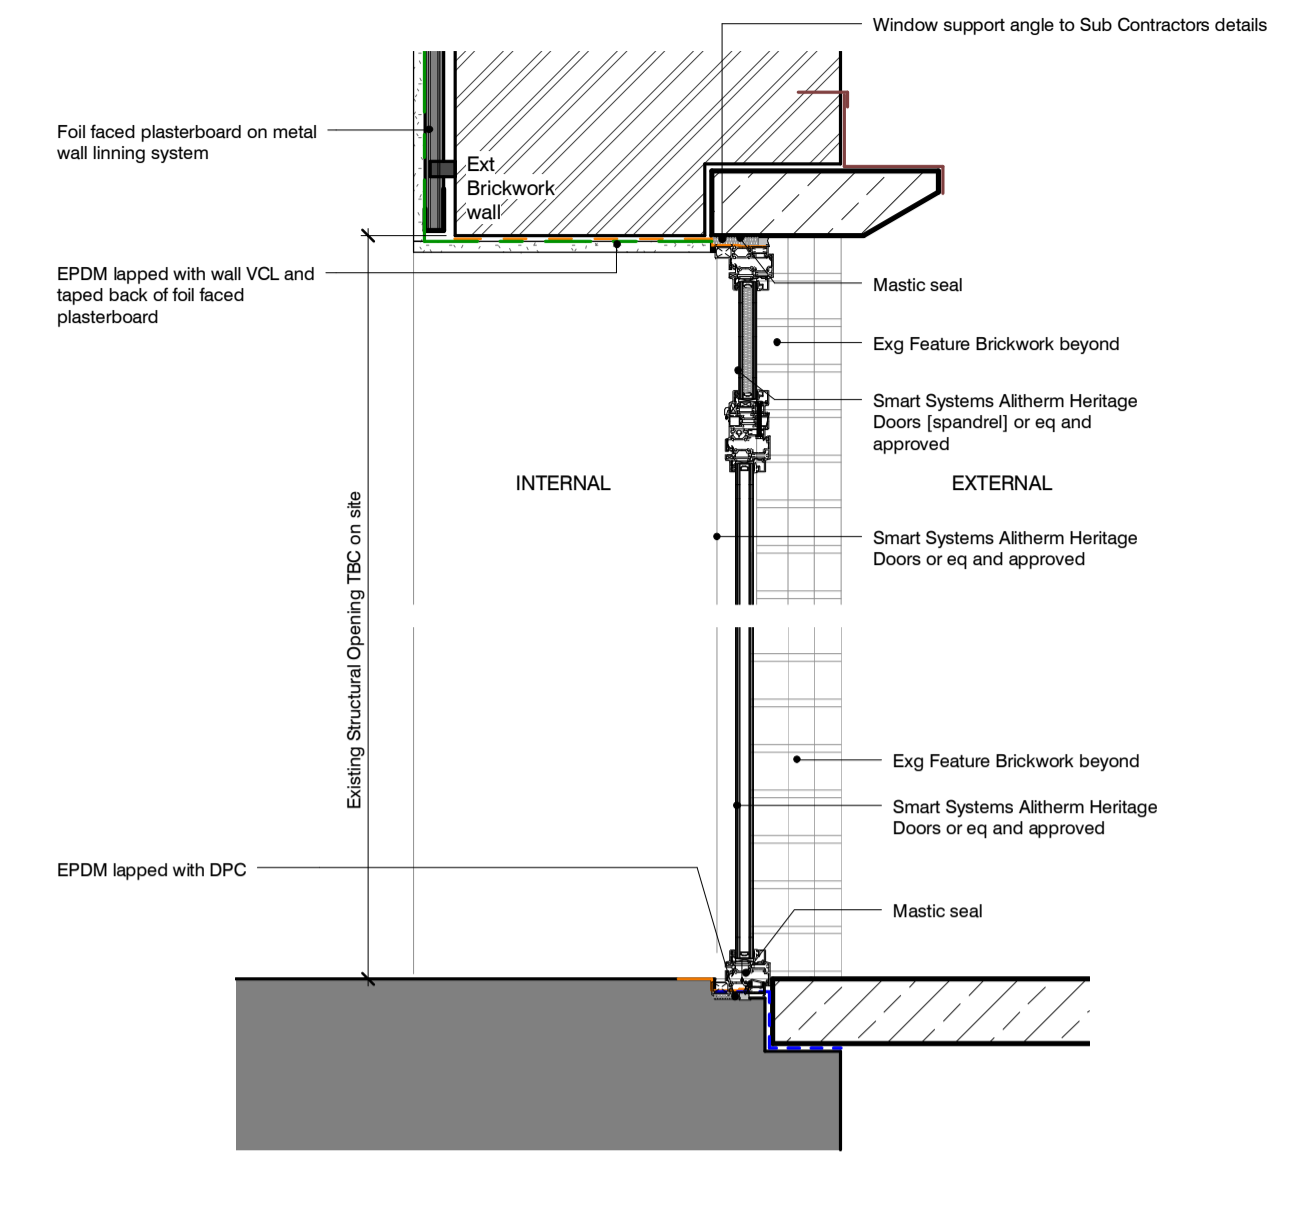

Comet Hotel- Typical Door Head & Cill Detail
1 : 10

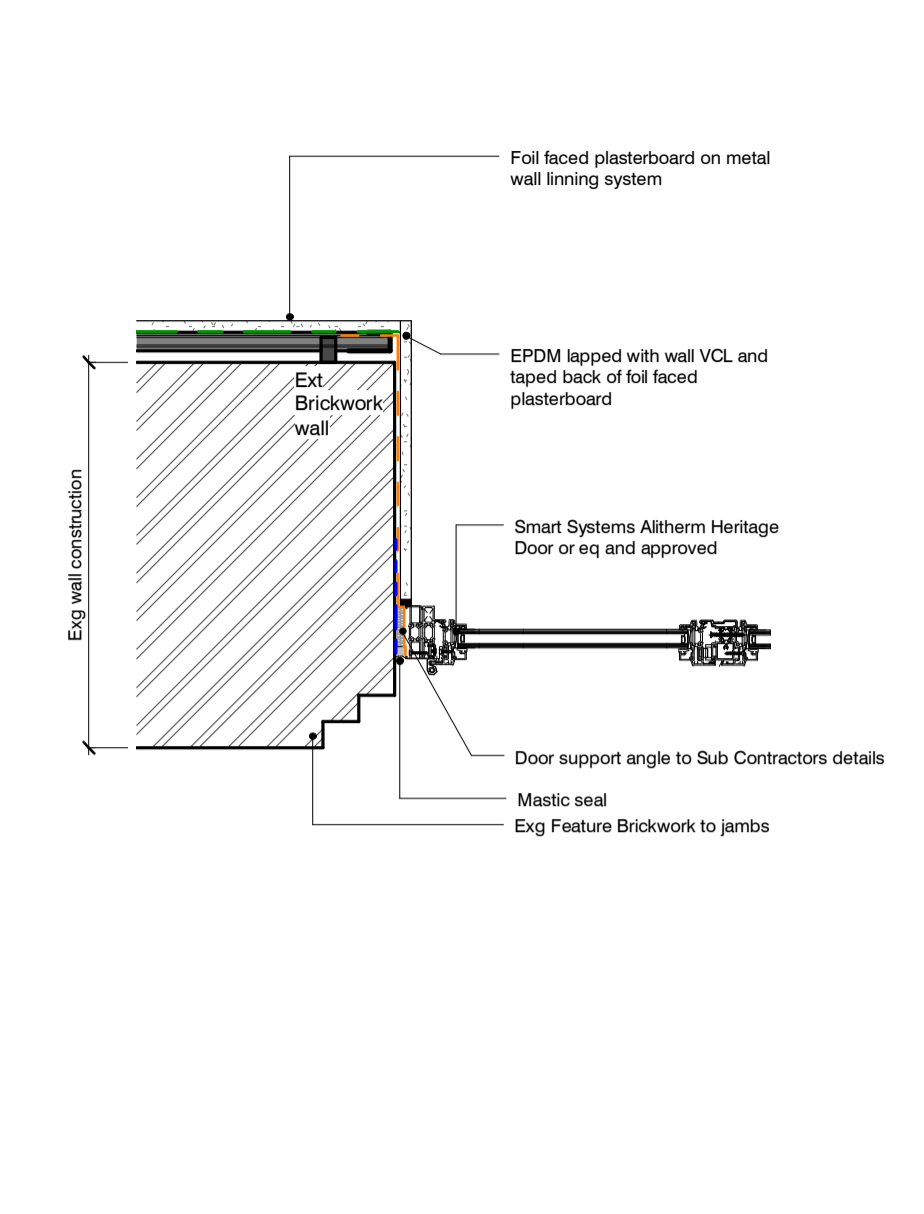

Comet Hotel- Typical Door Jamb detail
1 : 10

S2 C73 01.06.18 Listed Building Submission. Refer to revision clouds for amendments

STATUS	REV	DATE	DESCRIPTION	REVISED BY
CLIENT				LB
				CHECKED BY
				AF
				ORIGINATOR NO
				150888

CONSULTANT
STRIDE TREGLOWN
www.stride-treglow.com © Stride Treglow Limited 2016
 PROJECT
 Hotel and Student Residential
 Comet Hotel Site

DRAWING TITLE
Comet Hotel - Window, External Door Details

SUITABILITY STATUS S2 : SUITABLE FOR INFORMATION	SCALE 1 : 10 @ A1
PROJECT ORIGINATOR ZONE LEVEL TYPE ROLE CLASSIFICATION NUMBER COMET-STL-00-ZZ-DR-A-ZZZZ-62014	REVISION C73