
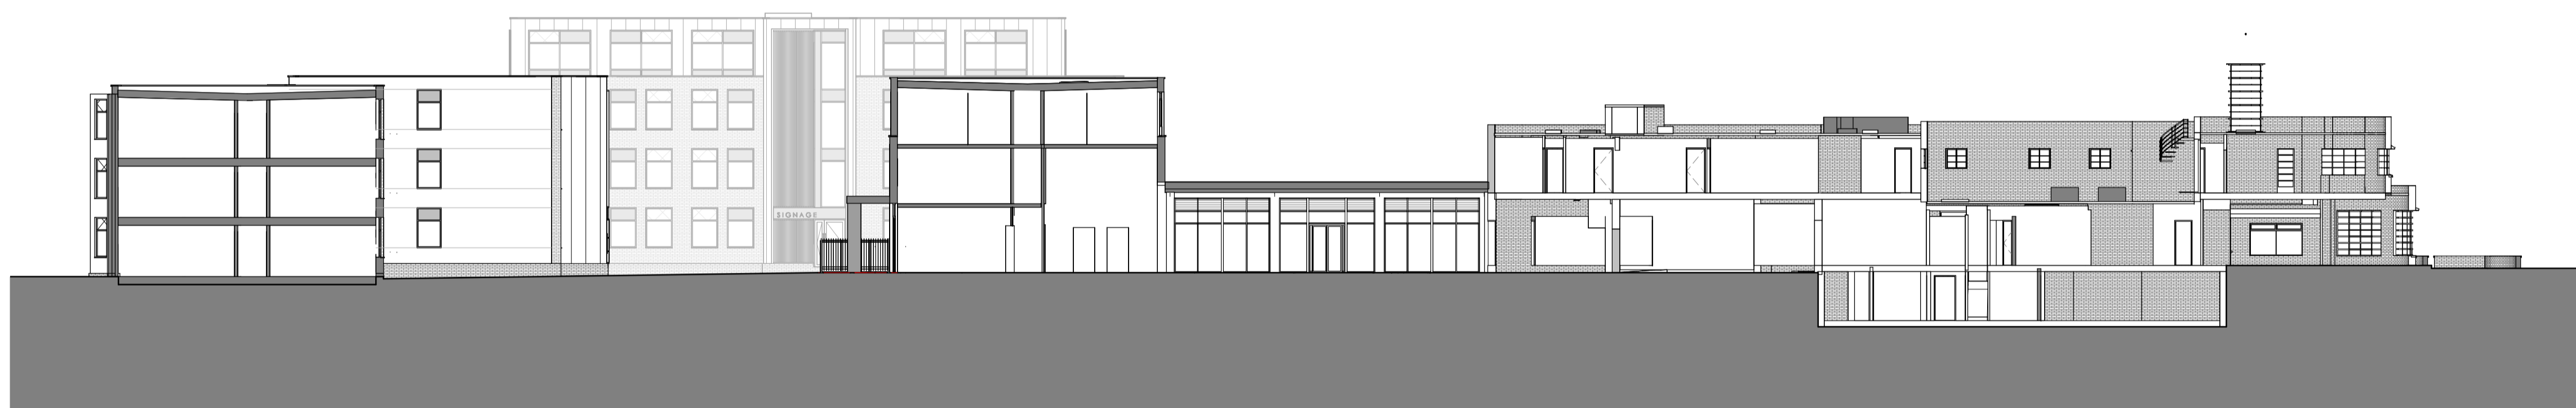


Responsibility is not accepted for errors made by others in scaling from this drawing.
All construction information should be taken from figured dimensions only.

0mm 50mm 100mm

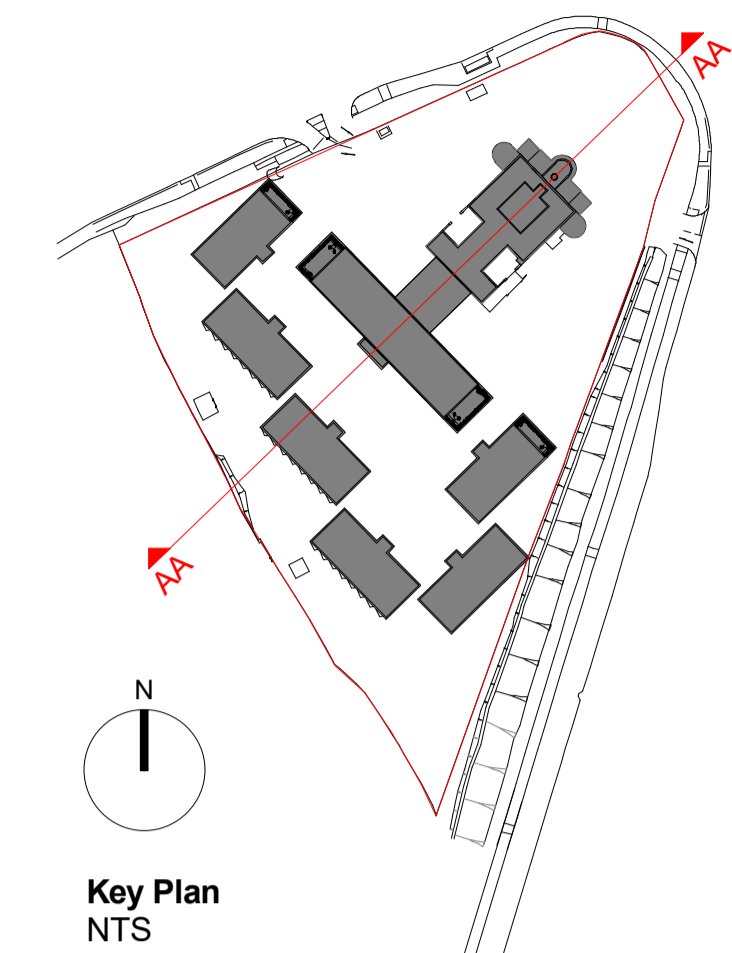

1 AA. North West (Side) Sectional Elevation
1 : 200

STATUS	REV	DATE	DESCRIPTION
P	P63	23.03.18	Planning amendments including terracotta rainscreen amended, glass balustrade omitted, render to blocks B/C/D, height of link reduced & double doors omitted, height of extension canopy reduced.
P	-	22.11.17	Latest drawings for planning NMA

STATUS	REV	DATE	DESCRIPTION	REVISOR
CLIENT				RR
				AMF
			ORIGINATOR NO	150888

CONSULTANT
STRIDE TREGLOWN
www.stridetreglow.com © Stride Treglow Limited 2016
PROJECT
Hotel and Student Residential
Comet Hotel Site

DRAWING TITLE
Proposed Comet and Extension Section

SUITABILITY STATUS	SCALE
PL : PLANNING	1 : 200 @ A1

PROJECT ORIGINATOR ZONE LEVEL TYPE ROLE CLASSIFICATION NUMBER	REVISION
COMET-STL-XX-00-DR-A-ZZZZ-03001	P63