
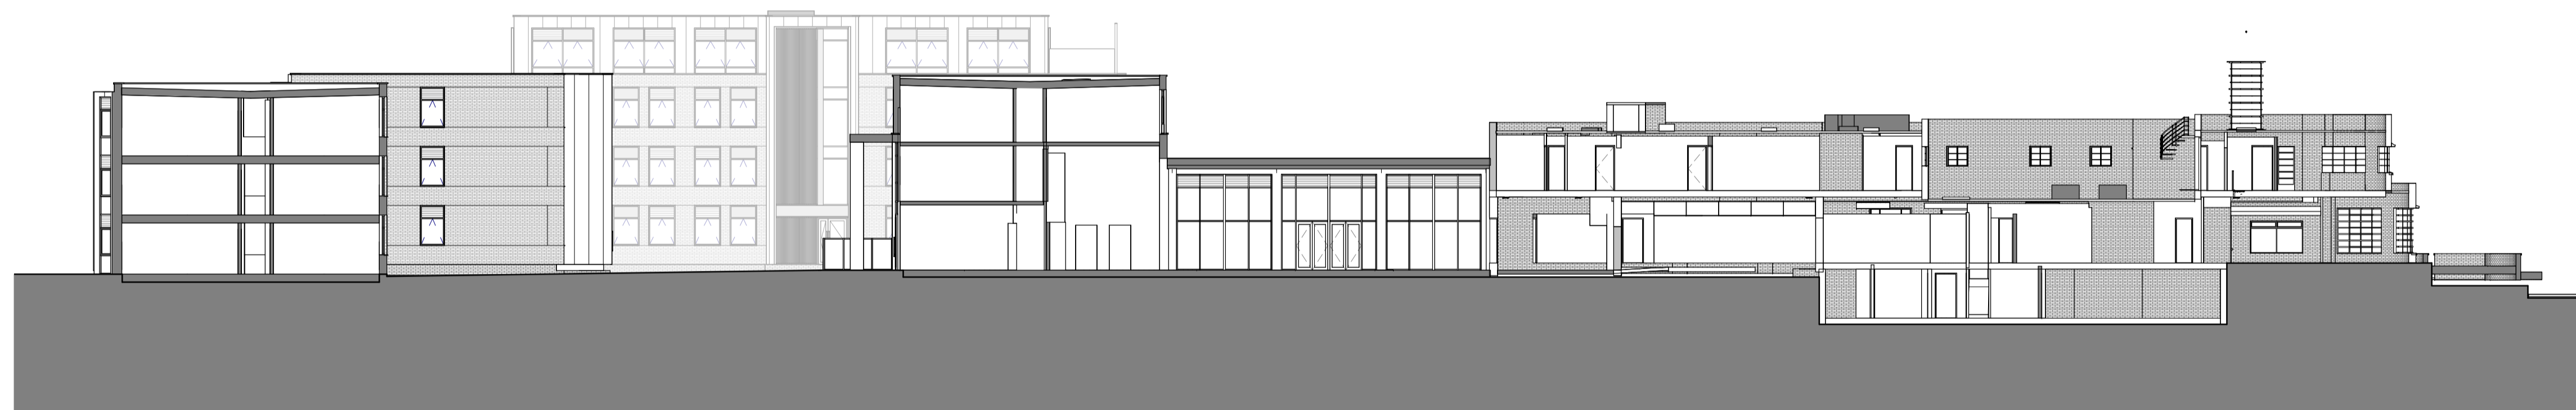


Responsibility is not accepted for errors made by others in scaling from this drawing.
All construction information should be taken from figured dimensions only.

0mm 50mm 100mm

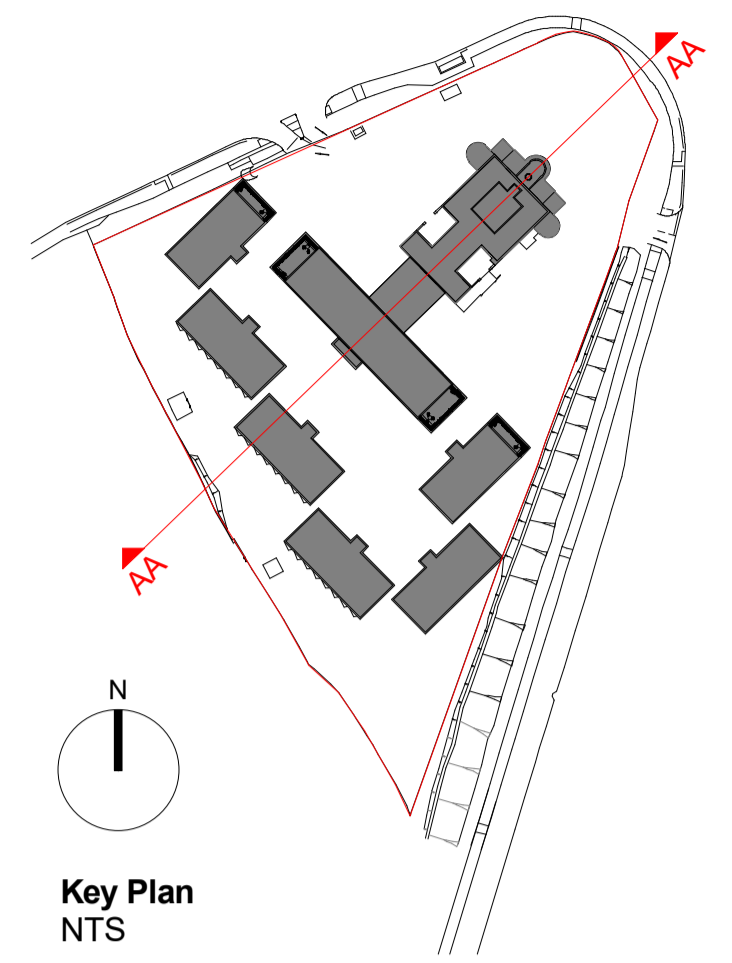

1 AA. North West (Side) Sectional Elevation
1 : 200

P 22.11.17 Latest drawings for planning NMA

STATUS	REV	DATE	DESCRIPTION	REVISED BY
CLIENT				RR
				CHECKED BY AMF
				ORIGINATOR NO 150888

CONSULTANT

STRIDE TREGLOWN
www.stridetreglow.com © Stride Treglow Limited 2016

PROJECT
Hotel and Student Residential
Comet Hotel Site

DRAWING TITLE
Proposed Comet and Extension Section

SUITABILITY STATUS
PL : PLANNING

SCALE
1 : 200 @ A1

PROJECT	ORIGINATOR	ZONE	LEVEL	TYPE	ROLE	CLASSIFICATION	NUMBER	REVISION
COMET-STL-XX-00-DR-A	ZZZZ	03001						-