




SOFT LANDSCAPE

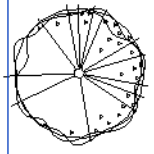

Proposed standard tree. Refer to planting plan 91040.

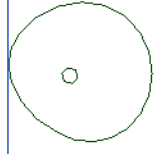

Existing tree to be retained.

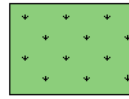

Proposed turf grass lawn. Rolawn 'Medallion' or equivalent approved.



Proposed and existing grass lawn (seed). EG23 - Shade tolerant lawn mixture by Emorsgate seeds.



Approx. area of grass seed adjacent to building - Extent of seeding to be made good to be agreed between contractor and landscape contractor.



Shrub and perennial planting, 2-5Ltr pots planted at 3-7 plants per sq.m in 450mm topsoil. Planting beds top dressed with 50mm bark mulch.



Proposed Hedgerows & Hedges Native species to be planted as per the landscape softworks planting plans. Refer to planting schedule for full specification.



Proposed artificial grass lawn with 32mm pile height. 'Majestic' by Turf King. Laid on 25mm granite dust on top of 100mm compacted Type 1 aggregate. Fold over preinstalled metal edging and secured with '3mm galvanised U-pins' by Neogress.



Proposed specimen climber plant attached to and trained up weldmesh trellis panel.


Note:

Main contractor to determine exact location of services/drainage, this should be confirmed on site prior to commencement of works to avoid tree pit / services conflicts

All soil is subject to detailed testing and analysis and will be in accordance with the soft landscape specification

All treatment of softwork areas to comply to BS4428 Code of Practice for general landscape operations.

All native shrub & hedge species plant type supplied for designated areas are to be determined by the proposed planting season. (ie bareroot or container grown stock).

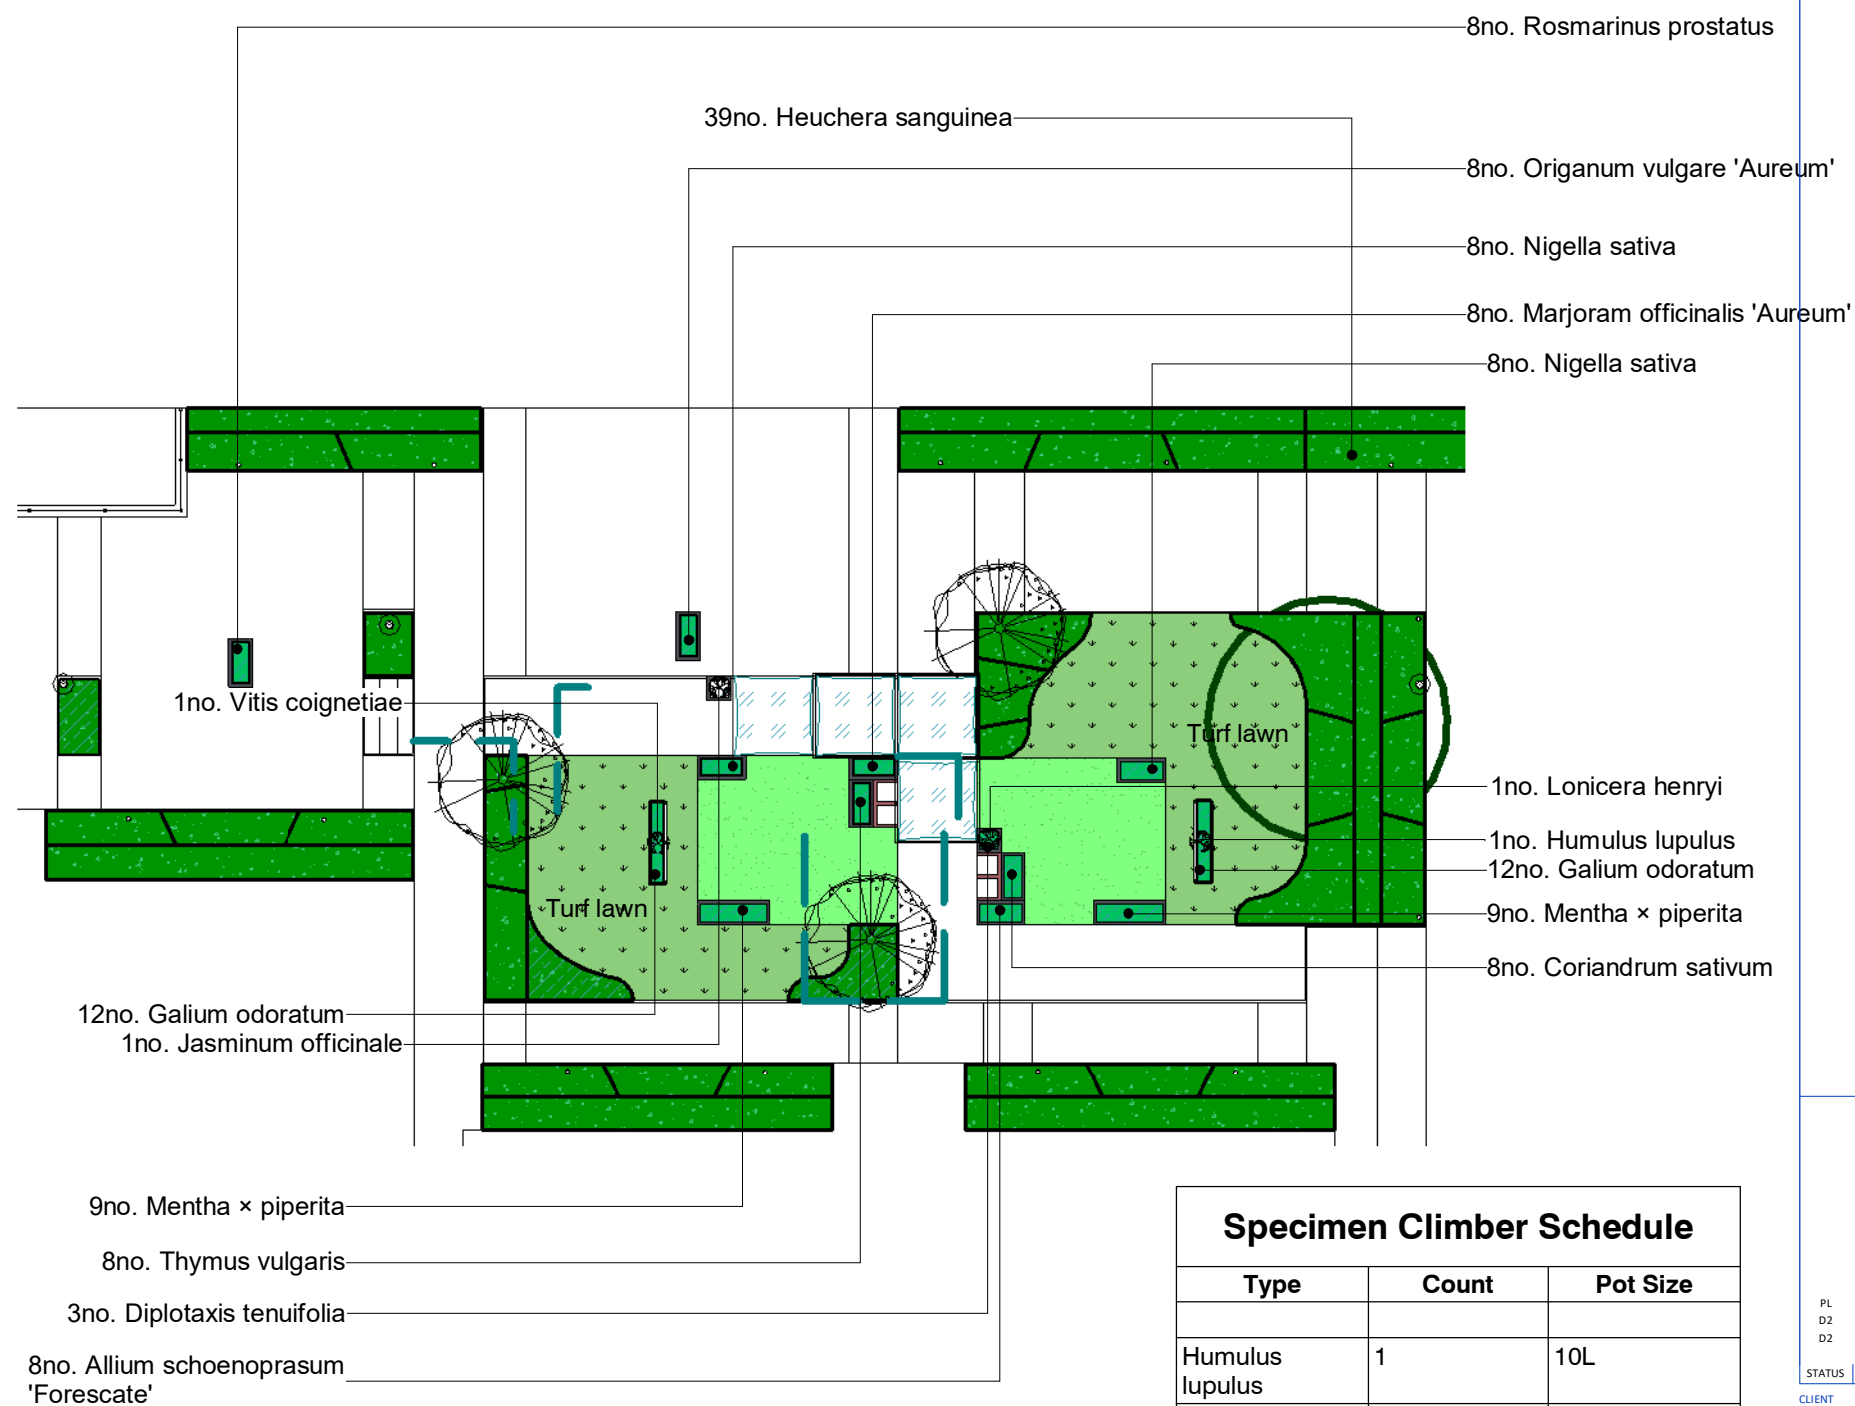

Type	Count	Pot Size
Humulus lupulus	1	10L
Lonicera henryi	1	10L
Jasminum officinale	1	10L
Vitis coignetiae	1	10L

Variety	Pot Size (L)	Height/Spread	Habit	Planting Density	Total No.
Allium schoenoprasum 'Forescate'	1L	20-30cm	Bushy	9	8
Coriandrum sativum	1L	15-20cm	Bushy	9	8
Diplotaxis tenuifolia	1L	15-20cm	Bushy	9	6
Galium odoratum	1L	15-20cm	Bushy	9	24
Marjoram officinalis 'Aureum'	1L	15-20cm	Bushy	9	8
Mentha x piperita	1L	20-30cm	Well rooted clump, dense form	7	9
Nigella sativa	1L	15-20cm	Bushy	9	16
Origanum vulgare 'Aureum'	1L	30-40cm	Bushy	9	8
Thymus vulgaris	1L	15-20cm	Bushy	9	8

Responsibility is not accepted for errors made by others in scaling from this drawing. All construction information should be taken from figured dimensions only.



STATUS	REV	DATE	DESCRIPTION
PL	C40	25.01.2018	Planning Issue - Discharge of Conditions
D2	C35	07.11.2018	Planting plan amended
D2	C28	23.08.2018	Rear courtyard social space updated

CLIENT	REVISOR
Comet Hatfield Construction Limited	GAM
	CHECKED BY: RW
	ORIGINATOR NO: 150888

CONSULTANT
STRIDE TREGLOWN
www.stride-treglow.com © Stride Treglow Limited 2016

PROJECT
 Hotel and Student Residential
 Comet Hotel Site

DRAWING TITLE
 Herb Planter Plan Central Social Space

SUITABILITY STATUS
PL : PLANNING SCALE
 1 : 250 @ A3

PROJECT | ORIGINATOR | ZONE | LEVEL | TYPE | ROLE | CLASSIFICATION | NUMBER | REVISION
 COMET-STL-00-00-DR-L-ZZZZ-91042 **C40**