
June 2018 REVISION 1/100 - 1/50 A1 DWG N

R1 CC - 002/2018

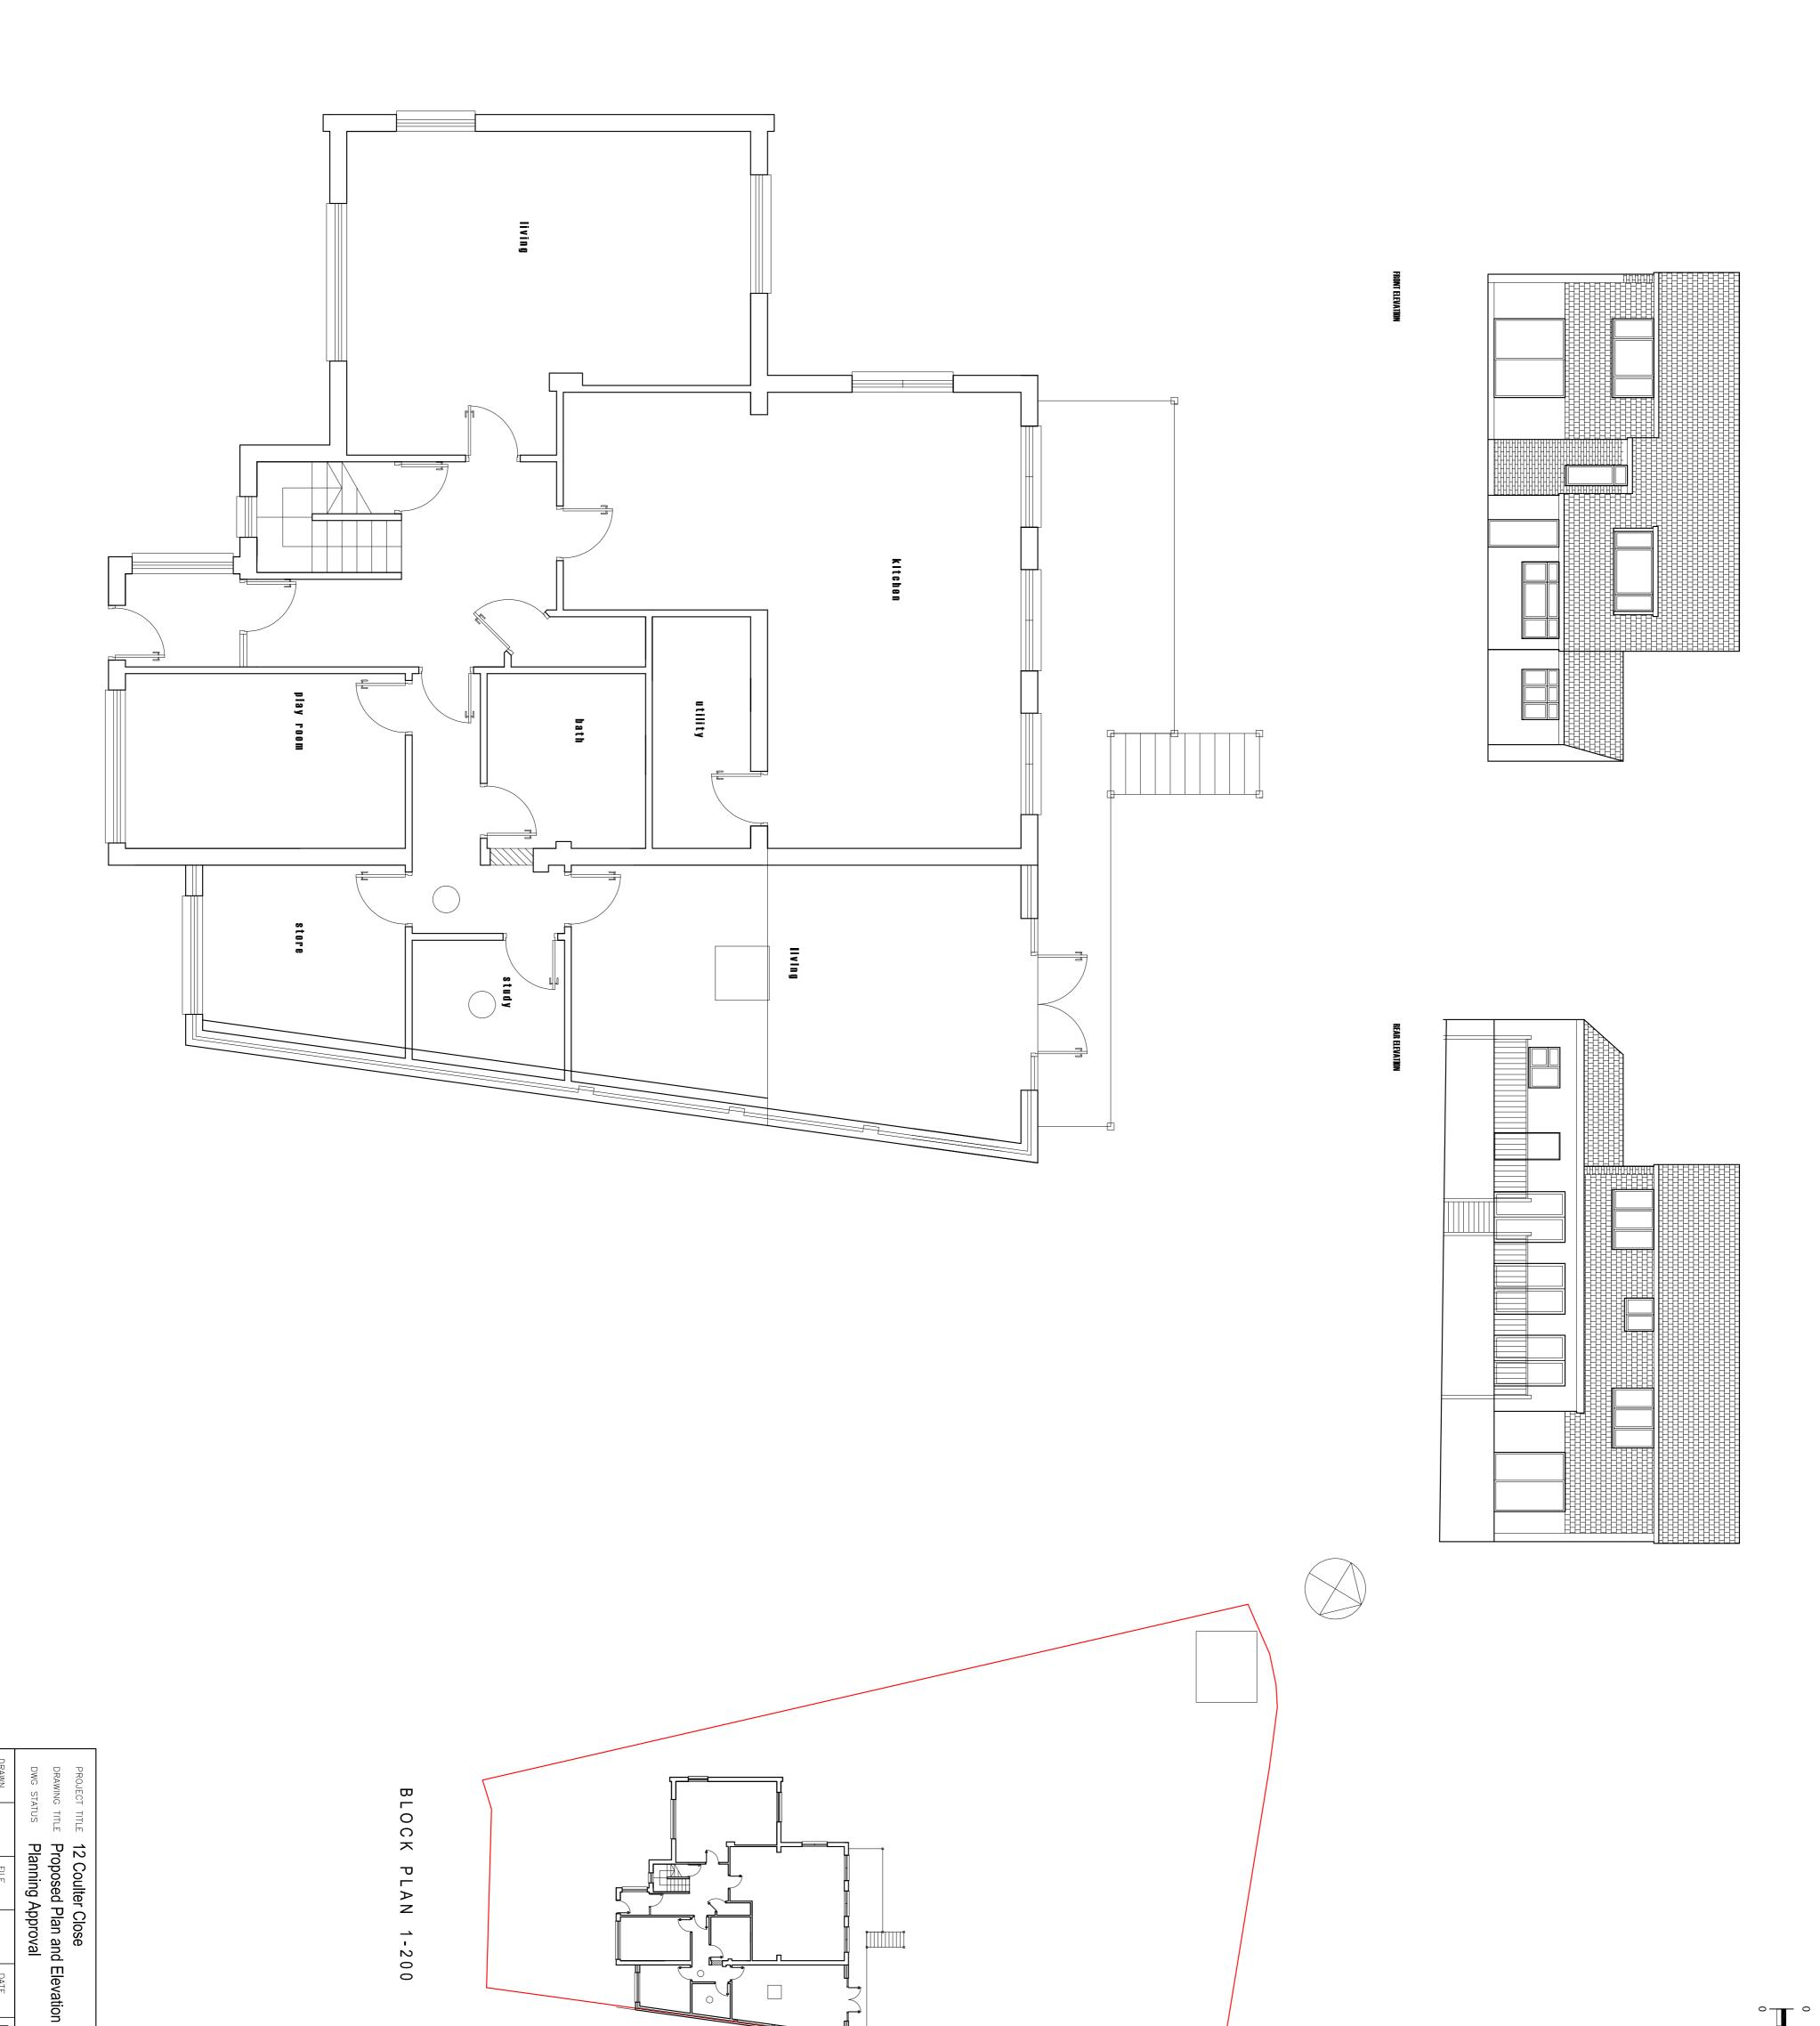

1-200

