


THESE DRAWINGS ARE WERNICK'S COPYRIGHT AND MAY NOT BE REPRODUCED. FIGURED DIMENSIONS ARE TO BE TAKEN IN PREFERENCE TO SCALED MEASUREMENTS.

REVISIONS	DATE	INL	CHD

NOTES

 High level windows

Wernick
REFURBISHED BUILDINGS

Station Lane,
Shipton by Beningbrough
YORK
YO30 1BS
Tel: 01904 471481
E.Mail:
refurbished@wernick.co.uk
www.wernick.co.uk

CLIENT

OCADO GROUP PLC

PROJECT TITLE

TESTING STATION

DRAWING TITLE


**OCADO GROUP PLC
TESTING STATION Rev A**

DRAWN BY	CHECKED	USER
K M W		

ORIGINAL SCALE	DATE
NOT TO SCALE	07/09/2020

CONTRACT NO.	DRAWING NO.
	WRB-Q 20000185 A

Wernick
GROUP

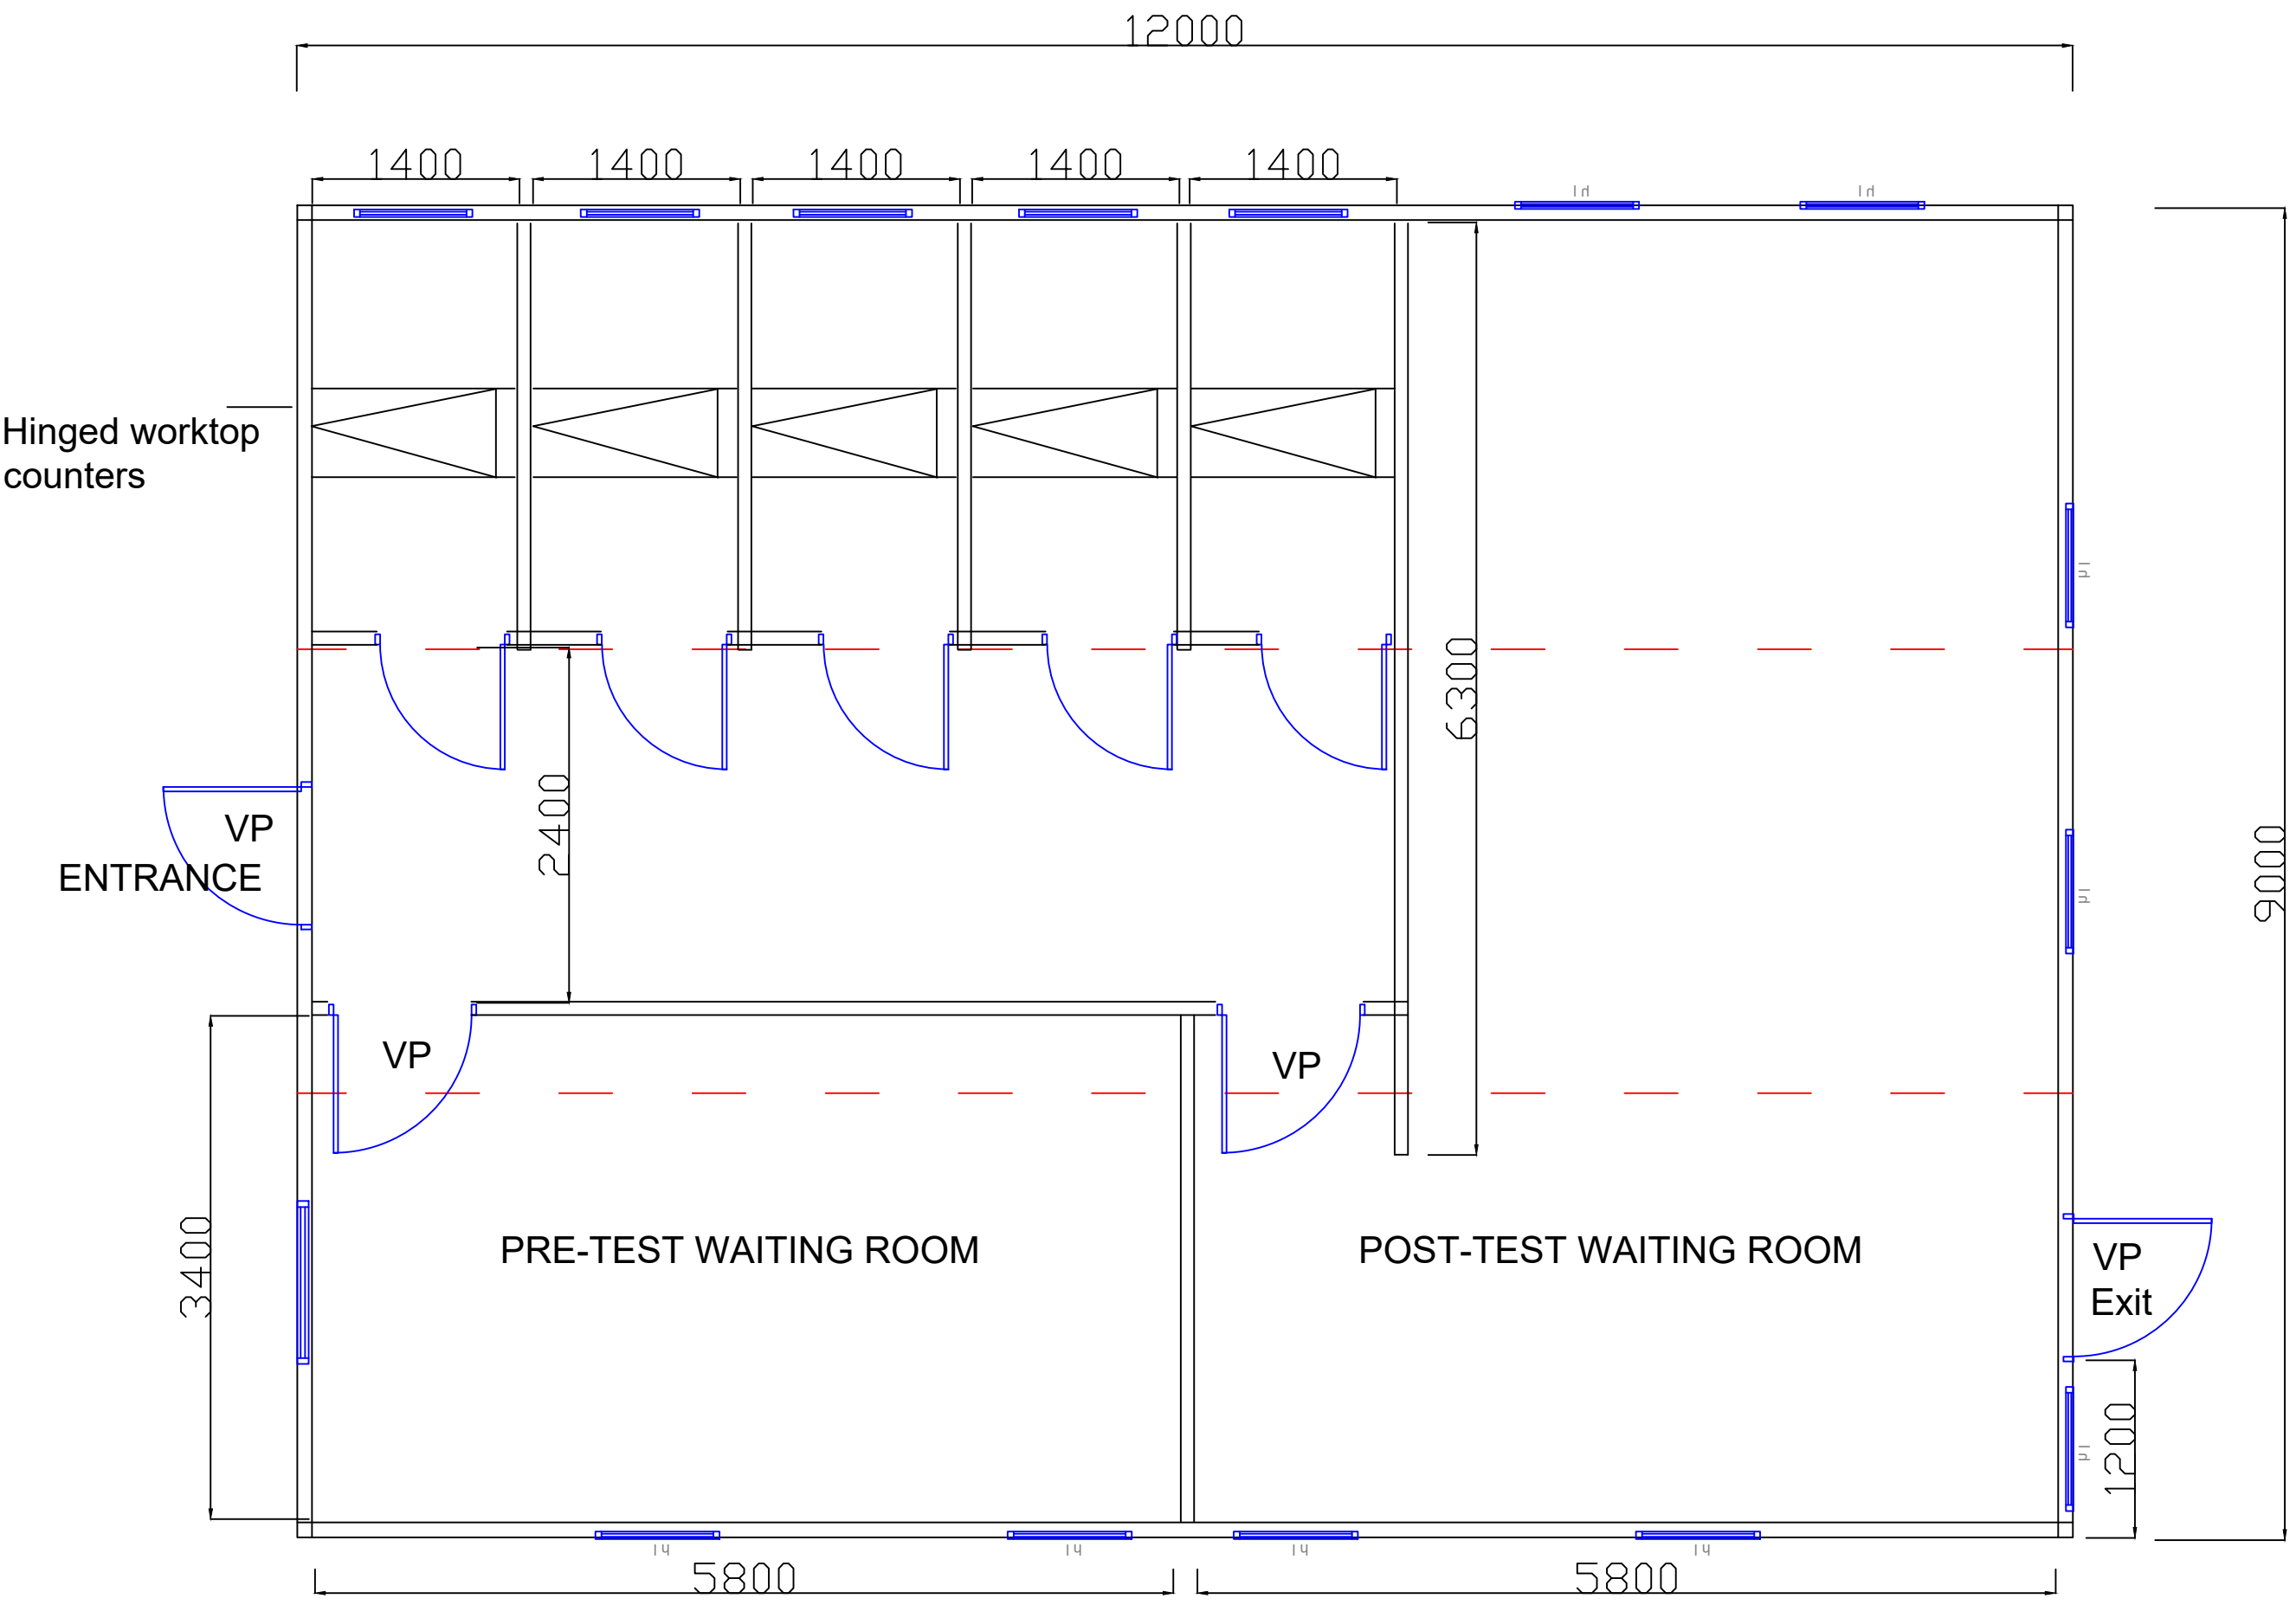

FOR ILLUSTRATION PURPOSES ONLY
 MODULE SIZES ARE NOMINAL, GENERIC SIZES AND MAY DIFFER FROM THAT SHOWN
 WINDOW POSITIONS MAY VARY DEPENDING ON THE BUILDING AVAILABLE AT TIME OF ORDER
 THE LAYOUT MAY BE AMENDED TO SUIT THE REQUIREMENTS OF THE CLIENT