




GROUND FLOOR

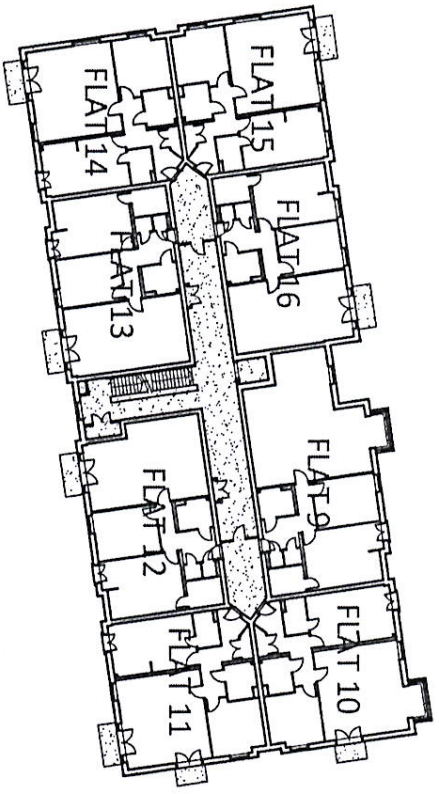

FIRST FLOOR


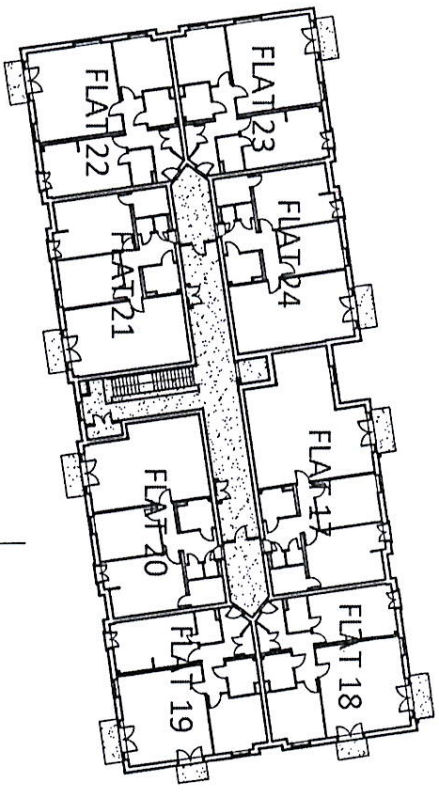


SECOND FLOOR

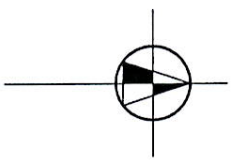

Car Park

LOWER GROUND FLOOR

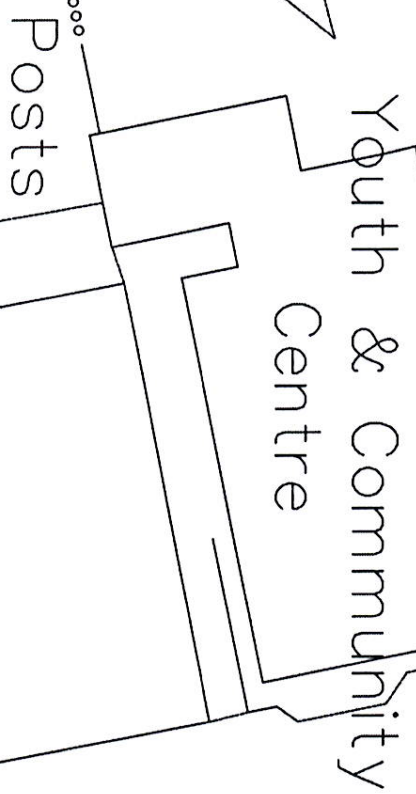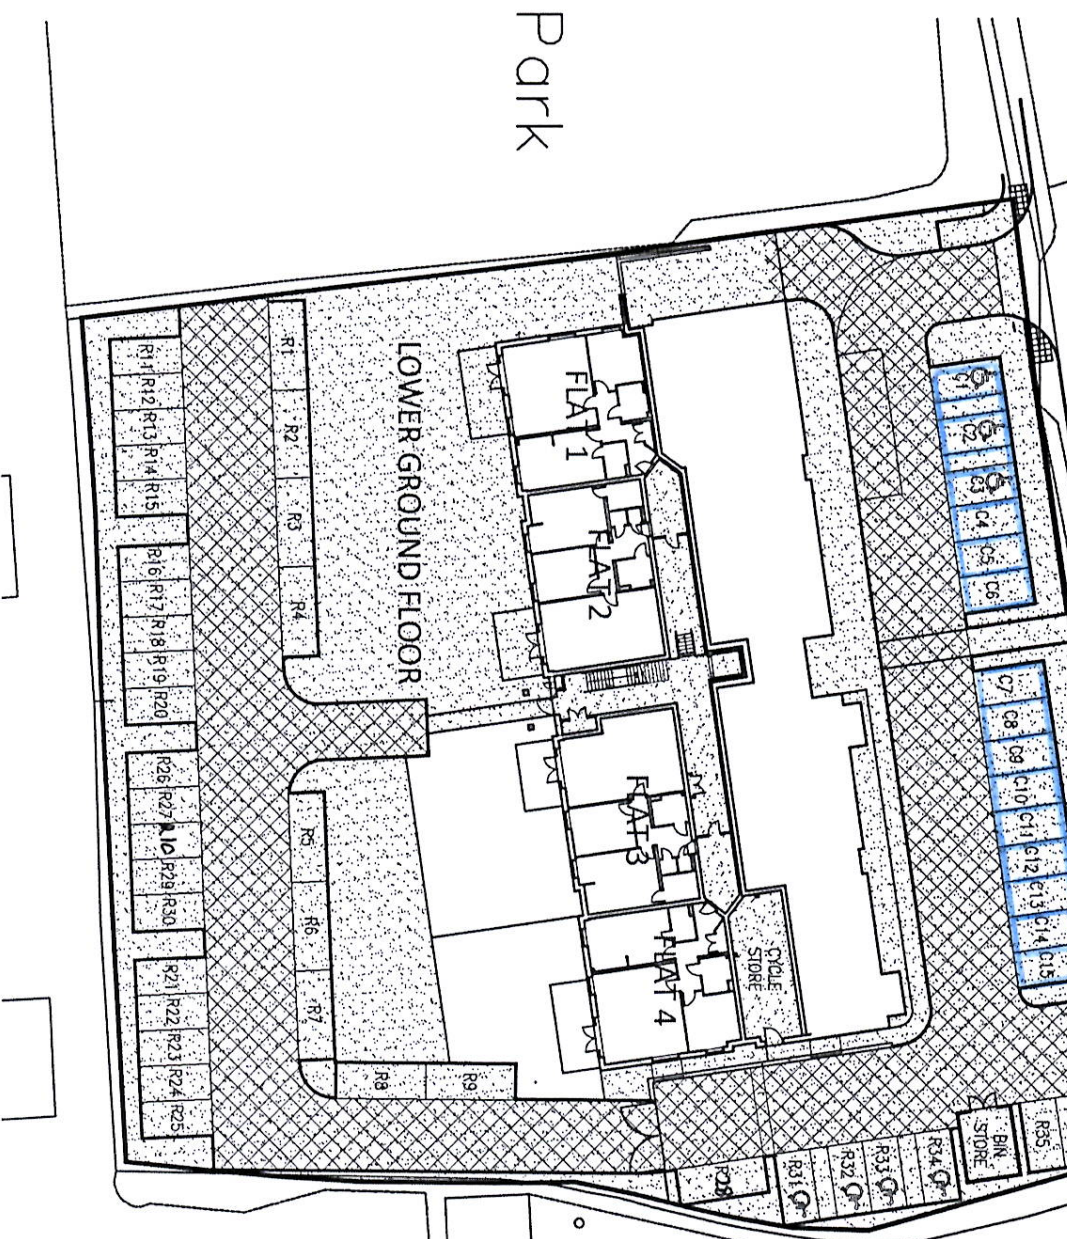

Youth & Community Centre


Posts

LEGEND:

- AREAS TO BE MAINTAINED BY MANAGEMENT COMPANY SHOWN 'STIPPLED'
- 'C' COMMERCIAL PARKING BAYS
- 'R' RESIDENTIAL PARKING BAYS

E	19.01.16	FURTHER DETAILED AMENDMENTS
D	19.01.16	FURTHER DETAILED AMENDMENTS
C	18.01.16	FURTHER DETAILED AMENDMENTS
B	07.01.16	FURTHER DETAILED AMENDMENTS
A	07.01.16	PARKING BAY TEXT & HATCH ADDED

↑ REVISIONS

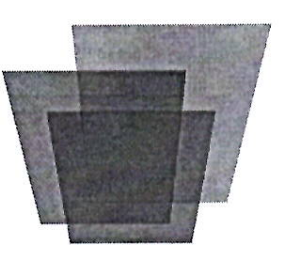

MSQUARE
architects ltd
 LEEFE HOUSE, 27 ABBEY STREET, MARKET HARBOUROUGH
 LEICESTERSHIRE, LE16 9AA - TEL. 01858 410915
www.msquarearchitects.com

CLIENT BEVERLEY HOMES LTD

PROJECT RESIDENTIAL DEVELOPMENT AT THE TURBO CENTRE, 80 STATION ROAD, CUPFLEY

TITLE CONVEYANCE LAYOUT

DWG No. BEV 171 MK 001

DATE DEC '15 SCALE 1:500 @ A3

DRAWN OTM CHECKED

All discrepancies must be reported to the Architect

© MSQUARE ARCHITECTS LTD