

1. This drawing is subject confirmation following receipt of formal quotations from utility service provider. Final layout to be agreed.
2. This drawing is subject to detailed design.
3. Refer to Kier Mechanical & Electrical Street lighting drawings for full specifications.

THIS DRAWING IS BASED UPON AND IS TO BE READ IN CONJUNCTION WITH EXISTING STATUTORY UNDERTAKER SERVICE RECORDS. NO GUARANTEE CAN BE GIVEN AS TO THE ACCURACY. ALL SERVICES ARE TO BE LOCATED ON SITE WITH HAND DUG TRIAL PITS, IN ORDER TO DETERMINE THEIR PRECISE LOCATION AND DEPTH.

UTILITY LOADING SCHEDULE

SERVICE	TOTAL
GAS	150 m ³ /hr
WATER	2.0 l/s
ELECTRIC	500 KVa

KEY:

- GAS PROPOSED 180mm \varnothing MDPE GAS MAIN.
- W PROPOSED 200mm \varnothing WATER MAIN DUCT.
- LV PROPOSED L.V. ELECTRICITY 100mm \varnothing RIGI DUCT.
- DRAWPIT.
- BT 4 x 90mm \varnothing B.T. DUCTS / QUADBOX.
- SPARE 2 x 100mm \varnothing SPARE / STAKKABOX.
- SL PROPOSED STREET LIGHTING 100mm \varnothing RIGI DUCT.
- - - PROPOSED DRAINAGE.
- EX HV EXISTING H.V. CABLES.
- IRR PROPOSED IRRIGATION PIPE & TAP POINT.
- FH PROPOSED FIRE HYDRANT

FOR TENDER

D	09.10.17	Street lighting amended, fire hydrant added.	JD	NSB
C	16.06.17	Site layout amended, minor amendments.	JD	NSB
B	08.06.17	Service routes updated following comments.	KM	NSB
A	17.05.17	Service routes updated.	GH	NSB

Rev	Date	Description	By	Chkd By
-----	------	-------------	----	---------

Revision Schedule



Project Title
**HATFIELD BUSINESS PARK
PLOT 5000**

Drawing Title
INCOMING SERVICES PLAN

Drawn by **K.M.** Checked by **G.H.** Project Engineer **N.S.B.**

Date	Scale	Project No	Drawing No	Rev
APRIL 2017	1:500	12313	109	D

BAYNHAM MEIKLE
Consulting Structural & Civil Engineers
8 Meadow Road, Edgbaston, Birmingham B17 8BU
Tel: 0121 434 4100 Fax: 0121 434 4073 Email: admin@bm-p.co.uk

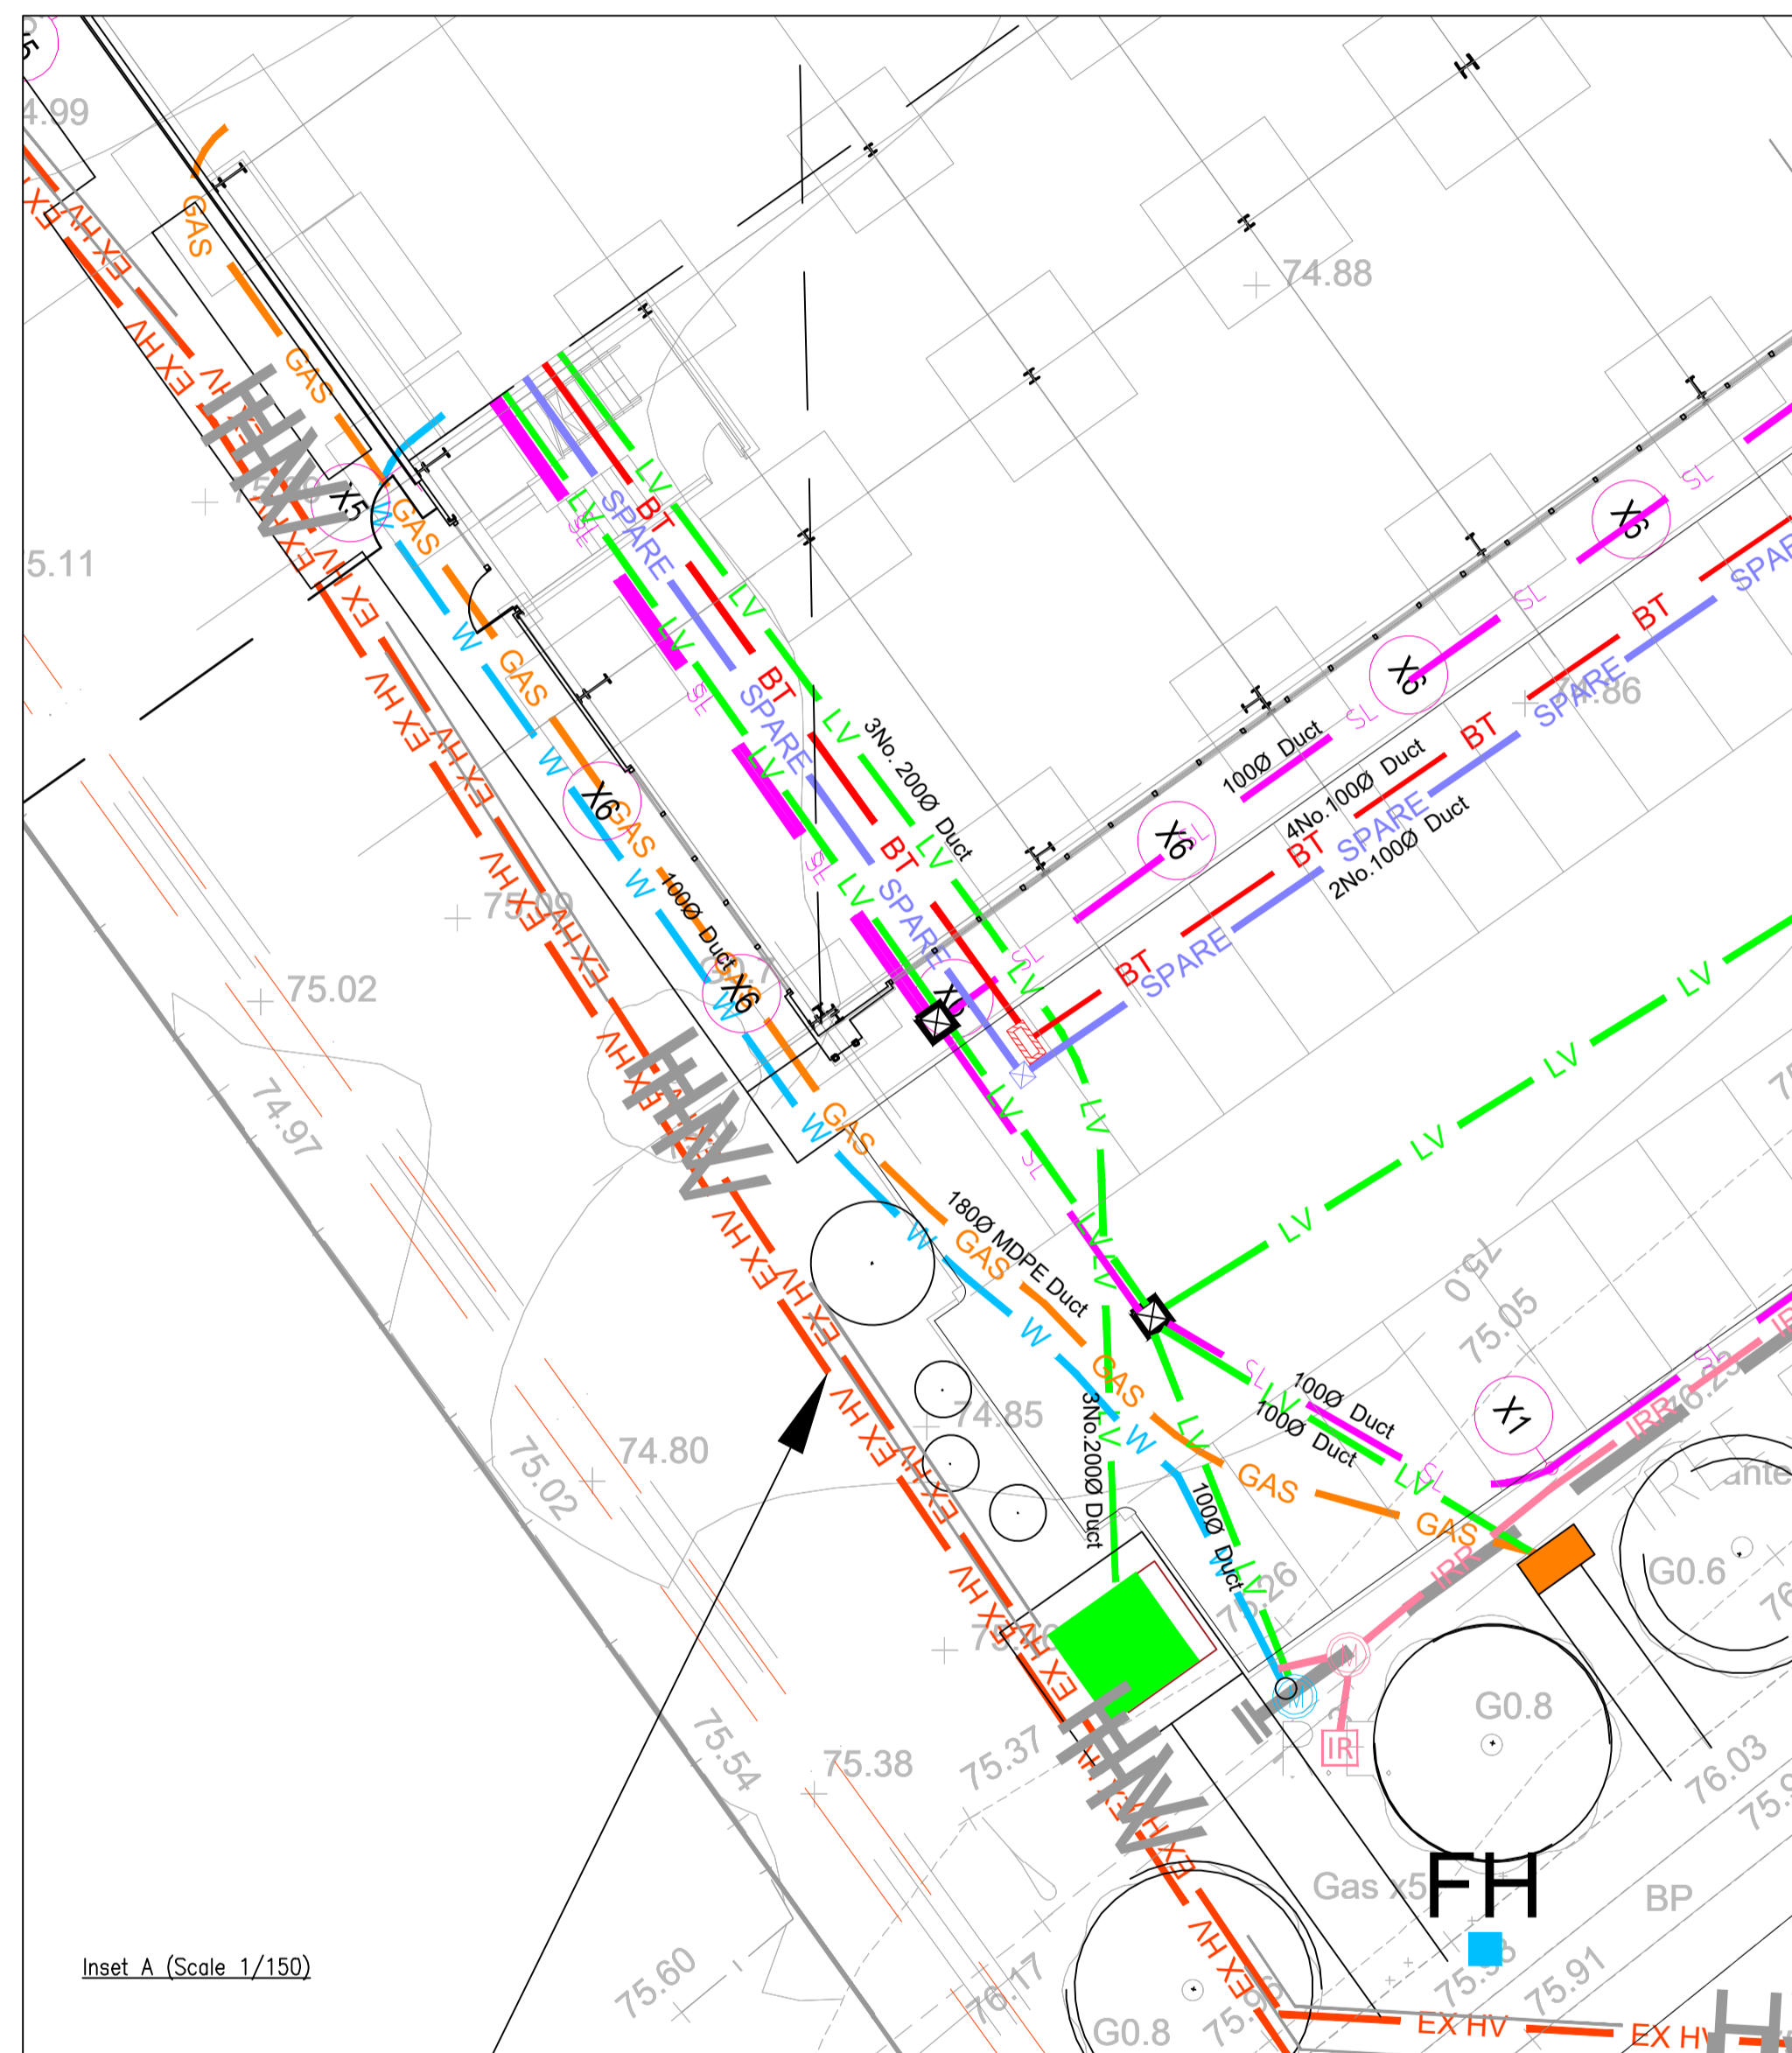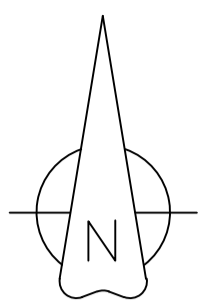

HEALTH & SAFETY NOTICE:
LIVE HIGH VOLTAGE CABLES ARE UNDERGROUND WITHIN THE VICINITY OF THIS SITE.

