


EXISTING FENCE ELEVATION FROM COOPERS LANE SCALE 1:100

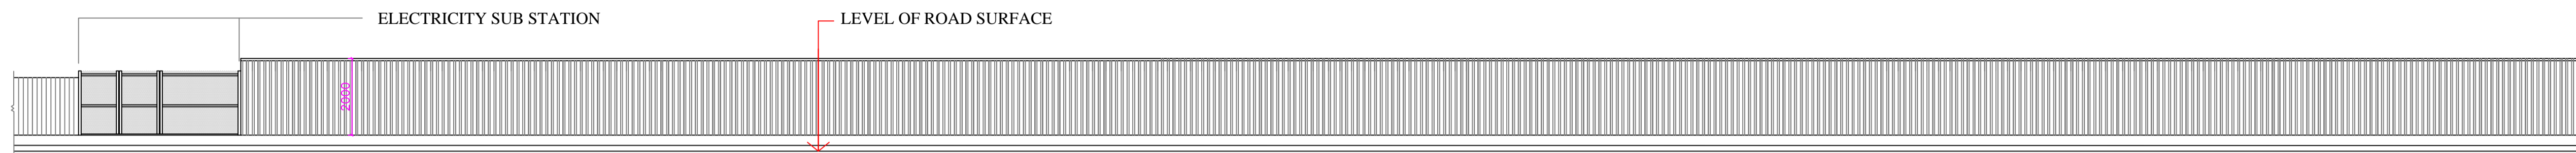

PROPOSED FENCE ELEVATION FROM COOPERS LANE SCALE 1:100



PHOTO OF EXISTING FENCE FROM COOPERS LANE



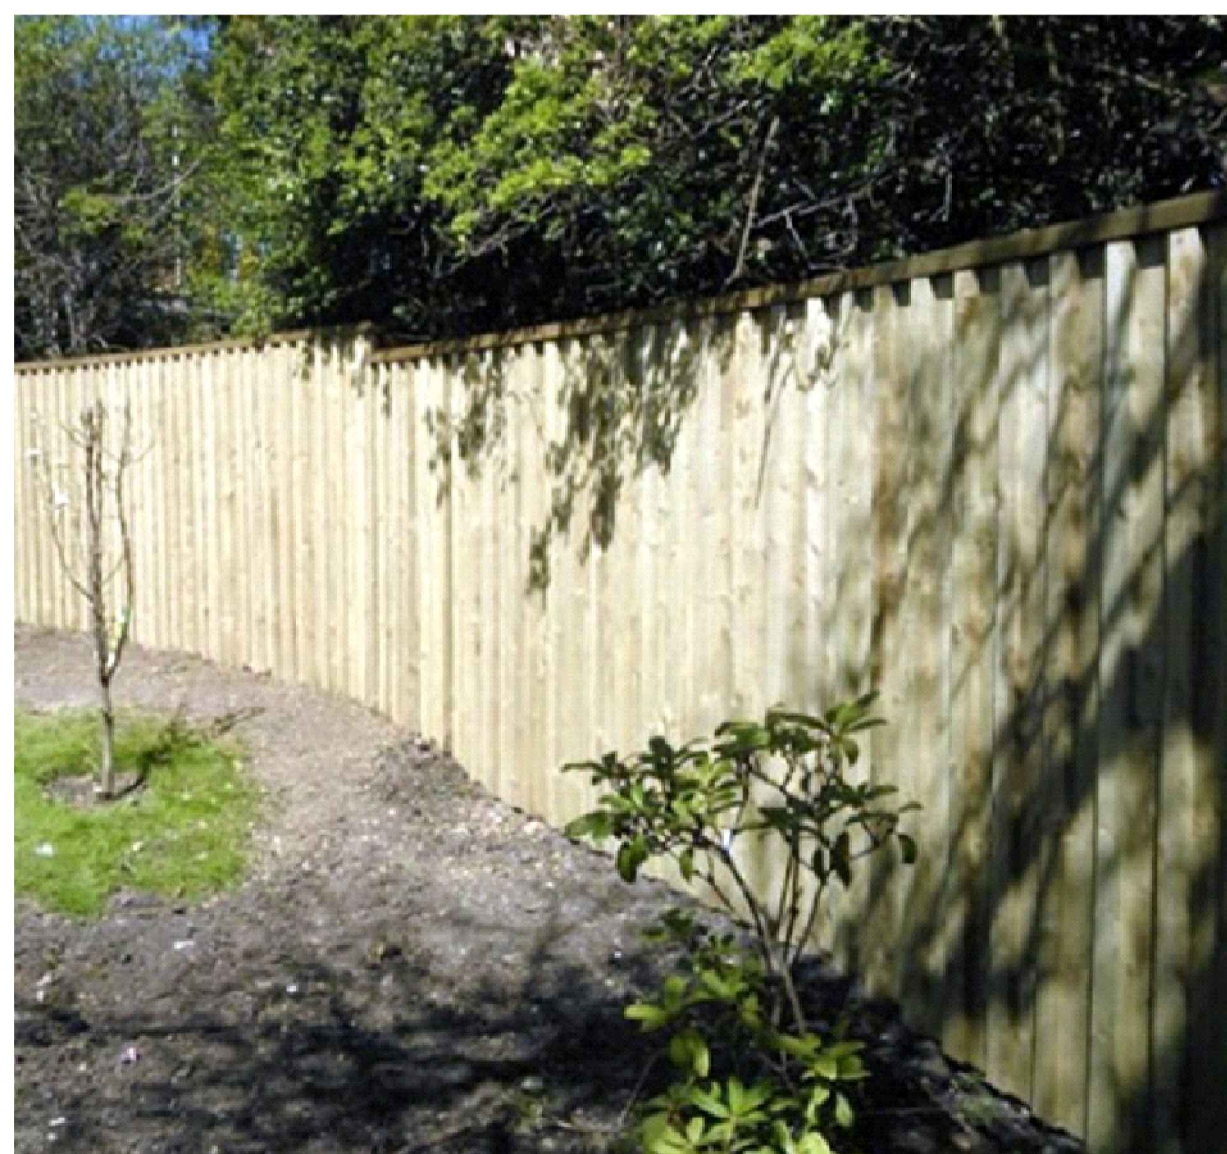


PHOTO OF PROPOSED FENCE (TYPICAL)

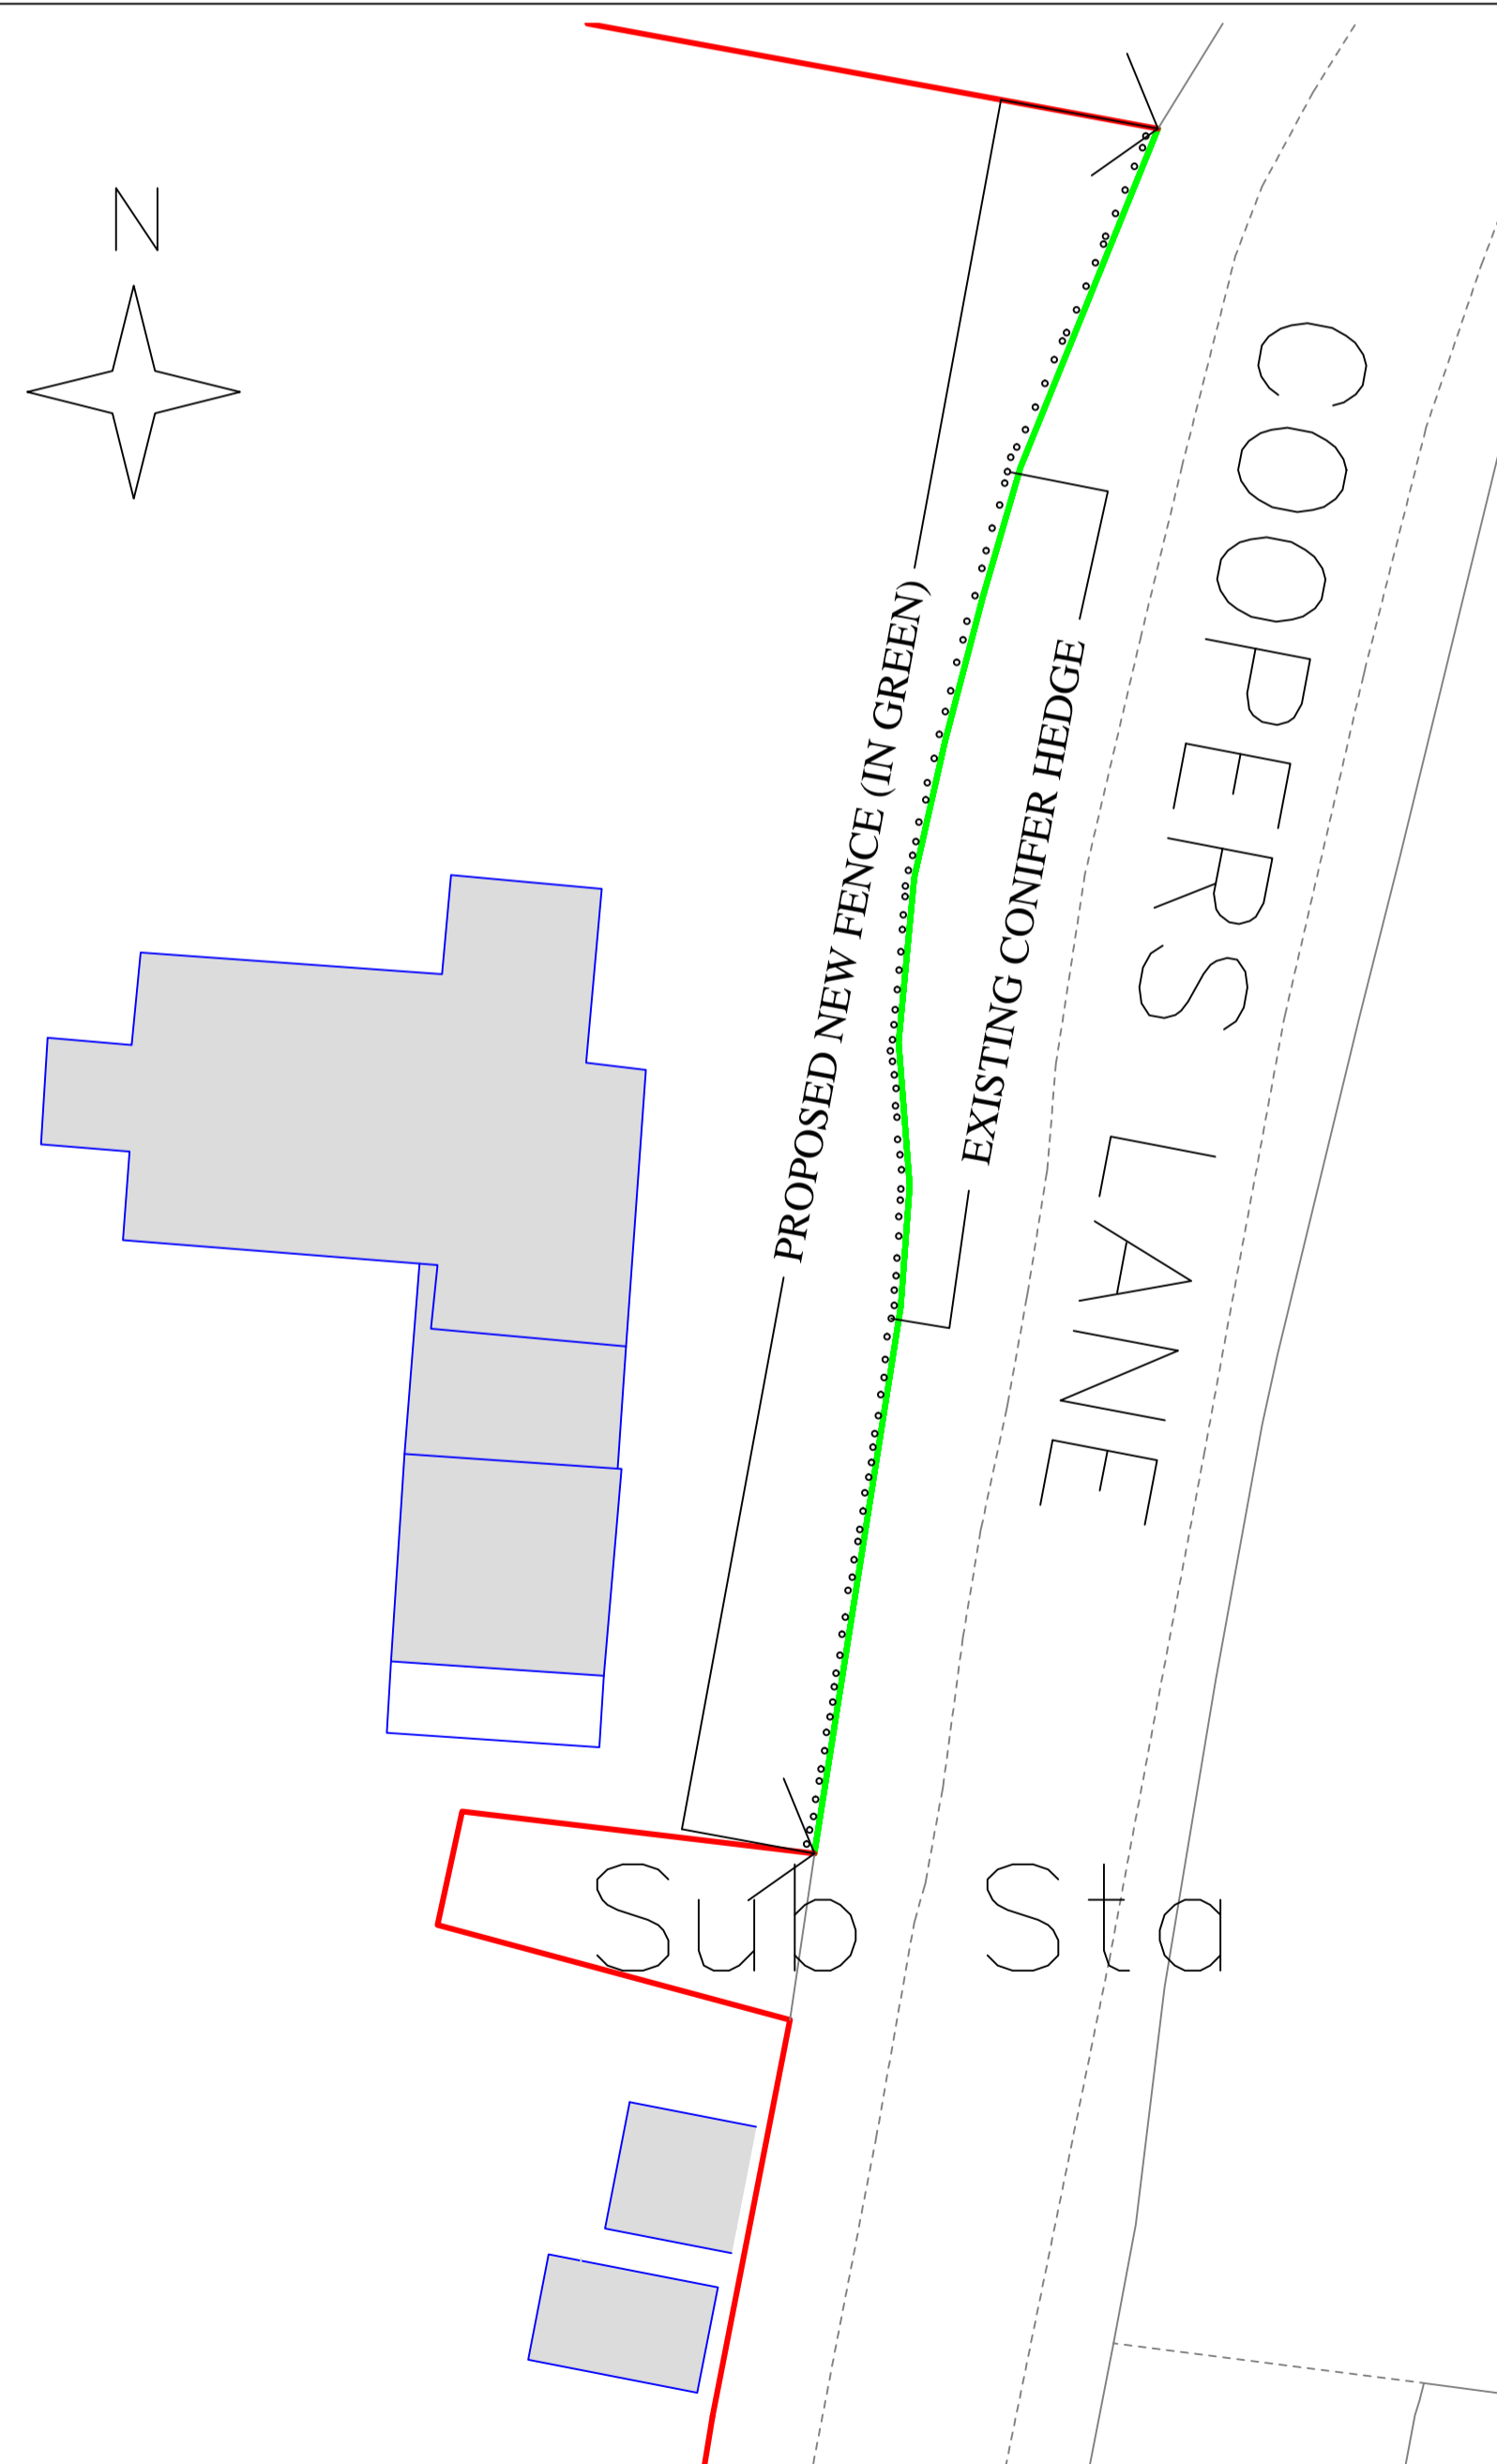

BLOCK PLAN SCALE 1:200

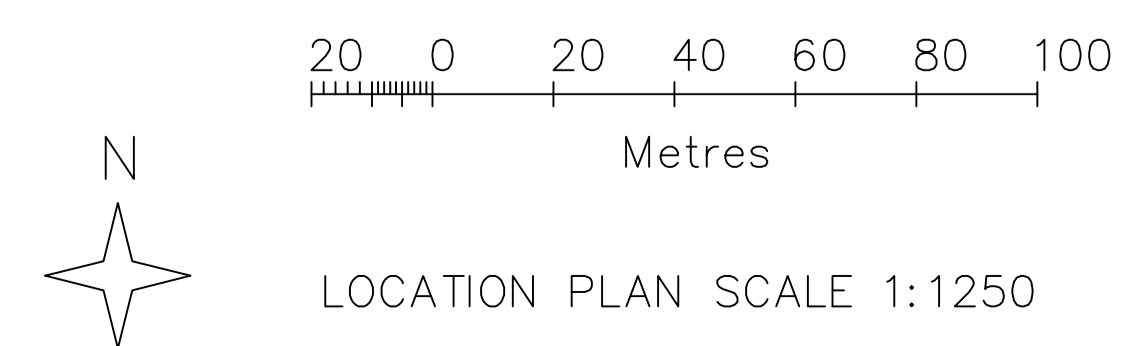

NOTES:  
 All dimensions and levels to be checked on site and  
 not scaled from this drawing.

**anatolitis associates**  
 28 MANOR ROAD, POTTERS BAR  
 HERTFORDSHIRE EN6 1DQ

TEL: 01707 659357  
 FAX: 01707 851059

Client  
 MR. & MRS ARGYROU

Job Title  
 THE LODGE, 2 NORTHAW PLACE  
 COOPERS LANE, NORTHAW EN6 4NQ

Drawing Title  
 REPLACEMENT FENCE

Scale  
 1:100, 1:200 & 1:1250 @ A1

Date  
 JAN 2016

Drawn By  
 CTA

Drg. No  
 PL 512-1

Rev.