
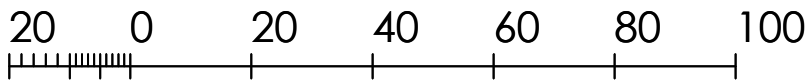


revisions

no.	description	date	initial	check initial
P01	INITIAL ISSUE	08.03.20	TC	NLC

notes

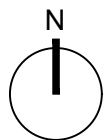

Metres

SITE LOCATION PLAN  
1:1250

**NTC designs**  
 NTC designs Ltd.  
 3 Hastings Close  
 Stevenage  
 SG1 2JG  
 p: 07748610789  
 e: ntcdesigns ltd@gmail.com

client  
 RASHID KHAN & SAIMA RASHID

project  
 3 BUTTERCUP CLOSE  
 HATFIELD, AL10 9FH

drawing  
 SITE LOCATION PLAN

scale 1:1250 @ A4	date drawn 20.02.20	drawn by TC
1 check date 20.02.20	checked by TC	2 check date 20.02.20
		checked by NC

drawing no.  
 D079\_A\_100

revision  
 P01