


THIS DRAWING PRINTED ON A4 SIZE PAPER



HOME EXTENSION DESIGNS
 60 BRIDGE ROAD EAST
 WELWYN GARDEN CITY
 HERTS AL7 1JU
 tel : 01707 393971
 fax : 01707 393980
 e:stuartc@hed.co.uk

BLOCK PLAN

1:500

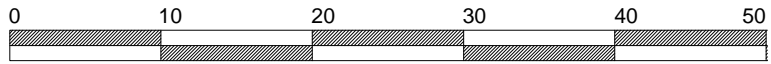

Project: 24 ROOKSHILL, WGC

Drawing Title: BLOCK PLAN

Drawn By: ALI Scale: 1:500 Date: Nov 2012

Dwg Status: PLANNING Checked:

Drawing No: 2932-OS2 Revision: