


RevNo	Revision note	Date	Signature	Checked
		22 OCT 1999		

**S6/909/99**

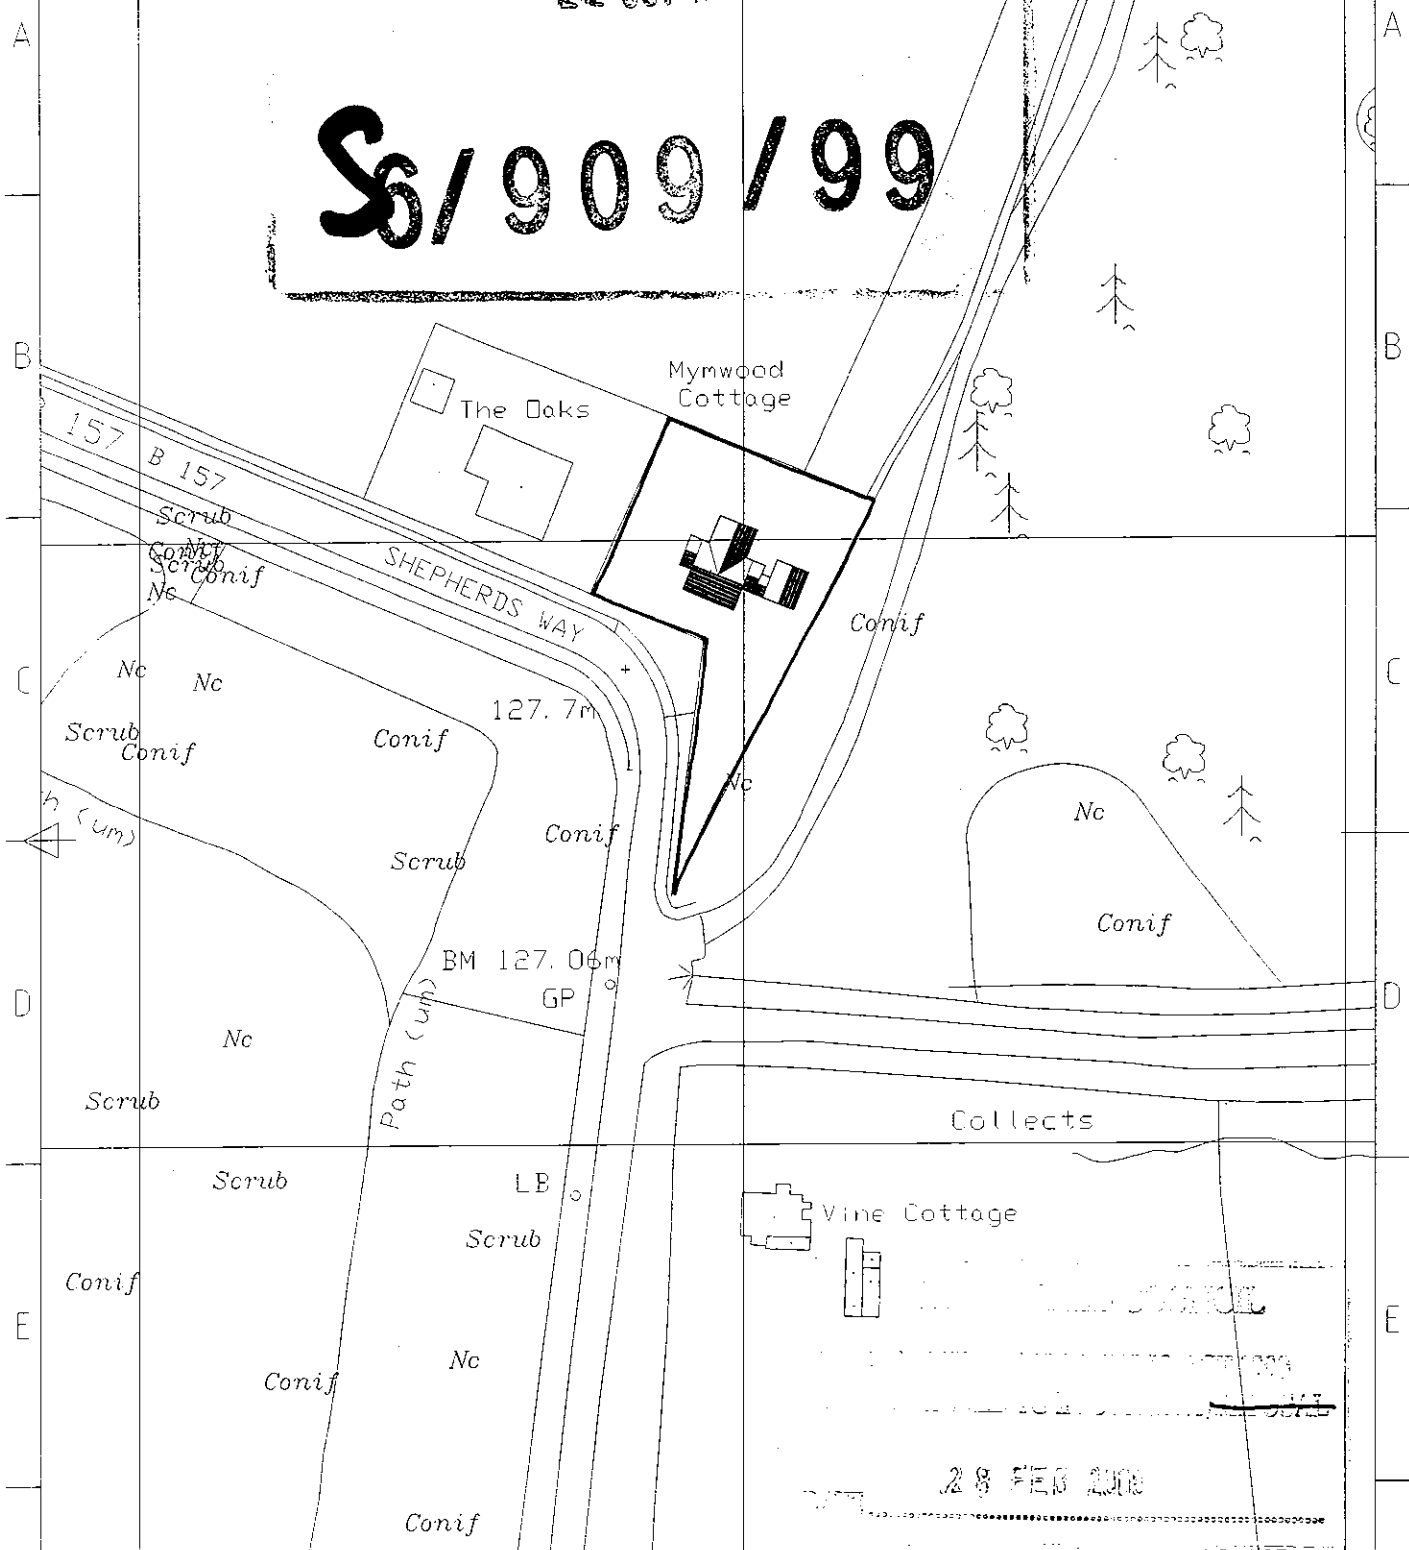

**sole design studios**  
 solo design studios  
 solo design studios  
 solo design studios  
**The Workshop**  
 13 King Edward Road  
 Bamel  
 Herts  
 EN5 5AW  
 Tel 0181 275 0878  
 Fax 0181 275 0858  
 Email sds.architect@virgin.net

<b>Project</b> Mymswood Cottage, Shepherds Way, Brookmans Park	
<b>Drawing</b> Location Plan	<b>Date</b> March 1999
<b>Dr.No.</b> 9909-001	<b>Scale</b> 1:1250
INFORMATION CONTAINED IN THIS DRAWING IS THE SOLE COPYRIGHT OF SOLO DESIGN STUDIOS AND IS NOT TO BE REPRODUCED WITHOUT THEIR PERMISSION. DO NOT SCALE.	
ALL DIMENSIONS TO BE CONFIRMED ON SITE.	
<b>Revision</b>	