

**LEGEND:**

- Room Layout - Plan/ Inspection
- Room Layout - Notional/ Cellular
- Room Layout - Assumed
- Proposed Contour
- Existing Contour
- Square Ft. Grid


**SOURCES OF INFORMATION:**

**EXISTING, SURROUNDING & ANALYSED BUILDINGS**

ANSTEY HORNE  
 Received on 24/01/22

Site and aerial photos.

**PROPOSED BUILDINGS**  
 ALAN CAMP ARCHITECTS  
 Received on 27/02/23

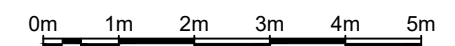

REV	DESCRIPTION	DATE

© Copyright Anstey Horne & Co. Ltd  
 This drawing is the property of Anstey Horne & Co. Ltd. All rights reserved.  
 This drawing should not be reproduced without permission.  
 Do not scale from this drawing.

CLIENT: ALDENHAM RESIDENTIAL

PROJECT TITLE: BEALES HOTEL COMET WAY, HATFIELD


SCHEME REF: SCHEME RECEIVED: 27/02/23

DRAWING TITLE: DAYLIGHT DISTRIBUTION CONTOURS PARKHOUSE COURT


MODELLED BY/ DRAWN BY: JS/BS/AH DATE: 02/03/23 SCALE: 1:100 **A3**

PROJECT No: RELEASE No: VERSION No: DRAWING No:  
**ROL00785\_R05\_V01\_101-01**

**Daylight & Sunlight**

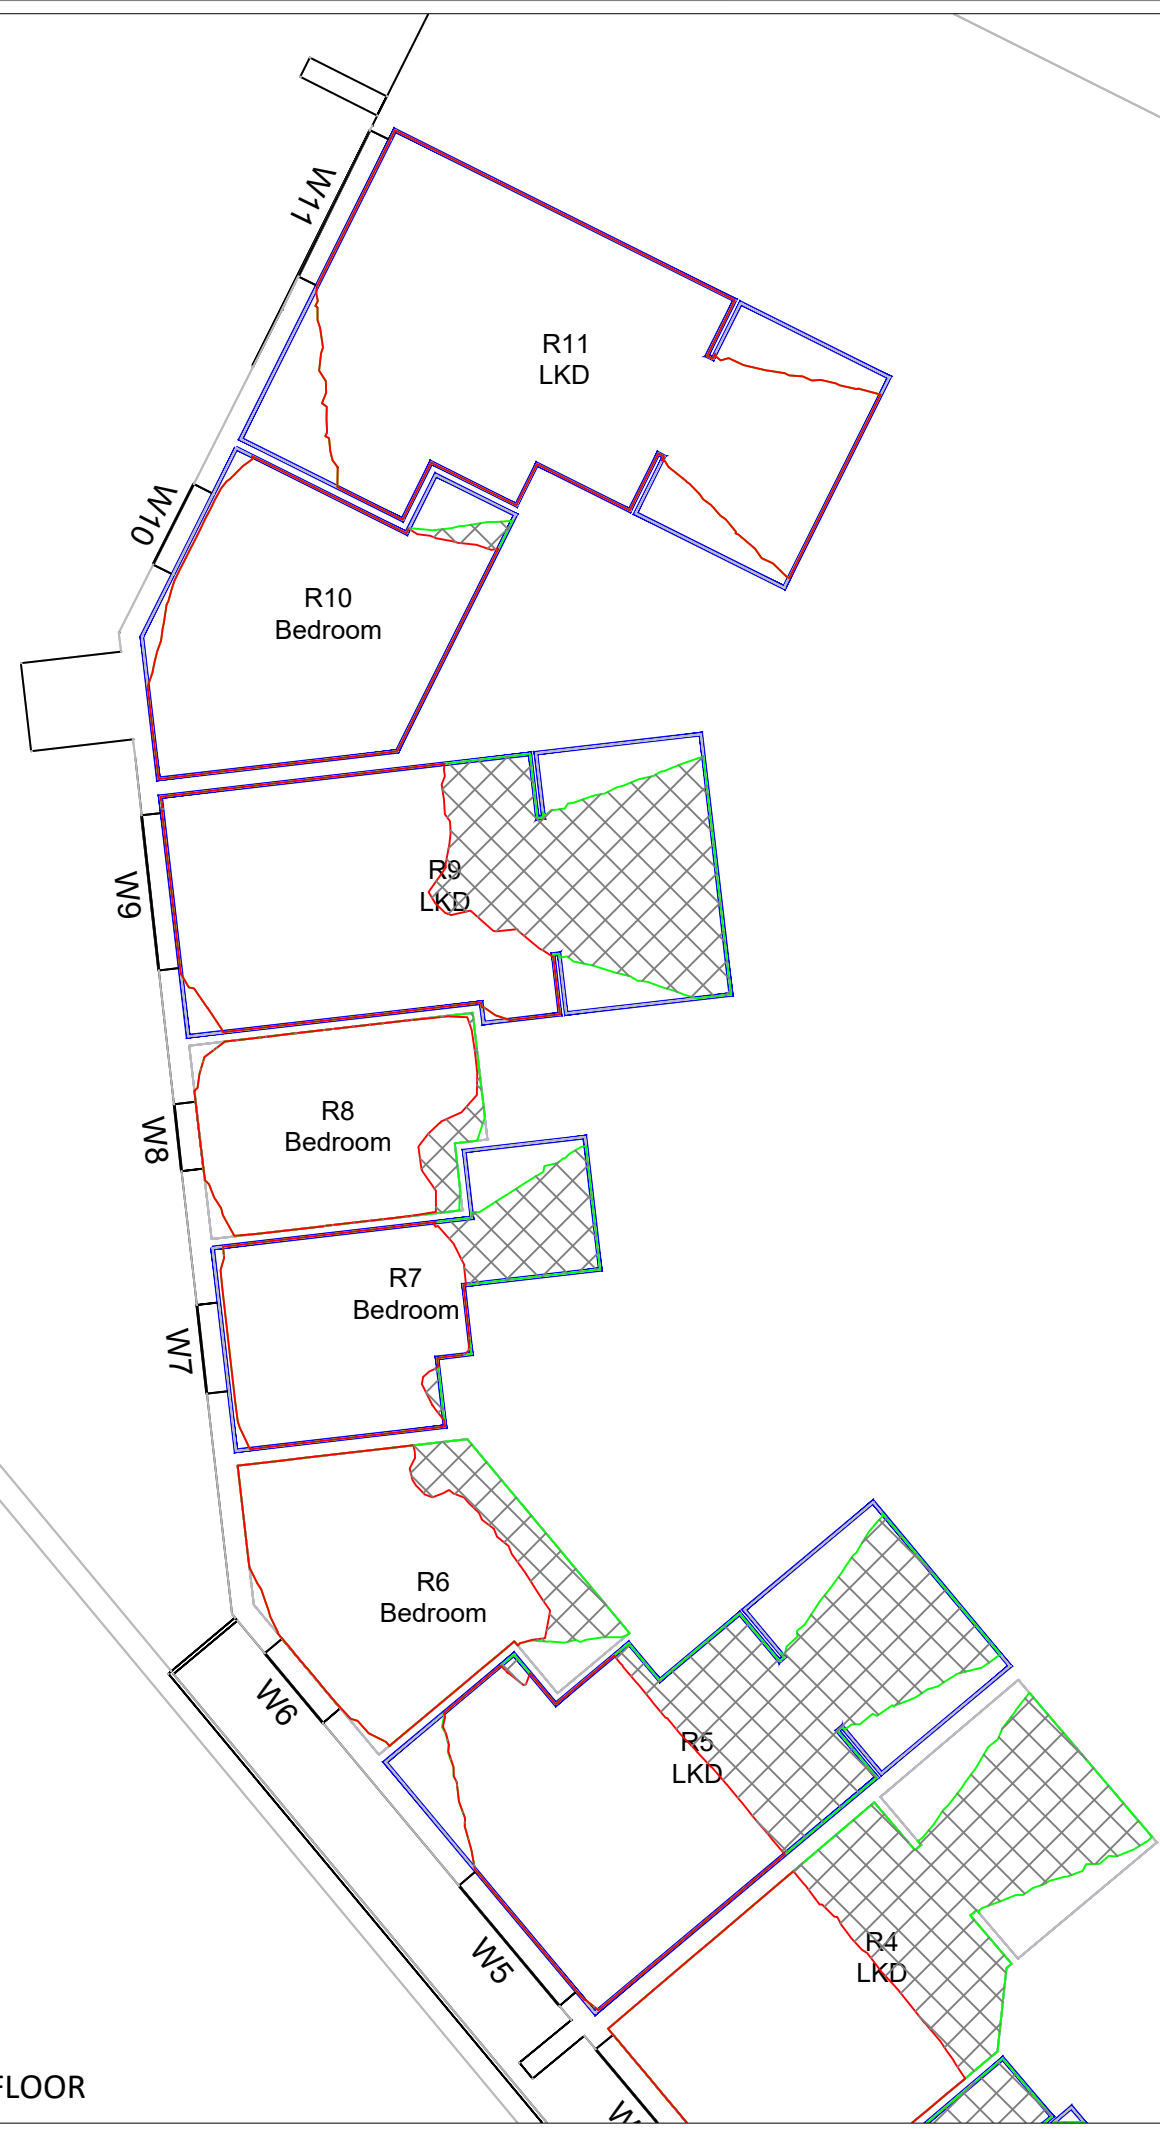

1ST FLOOR

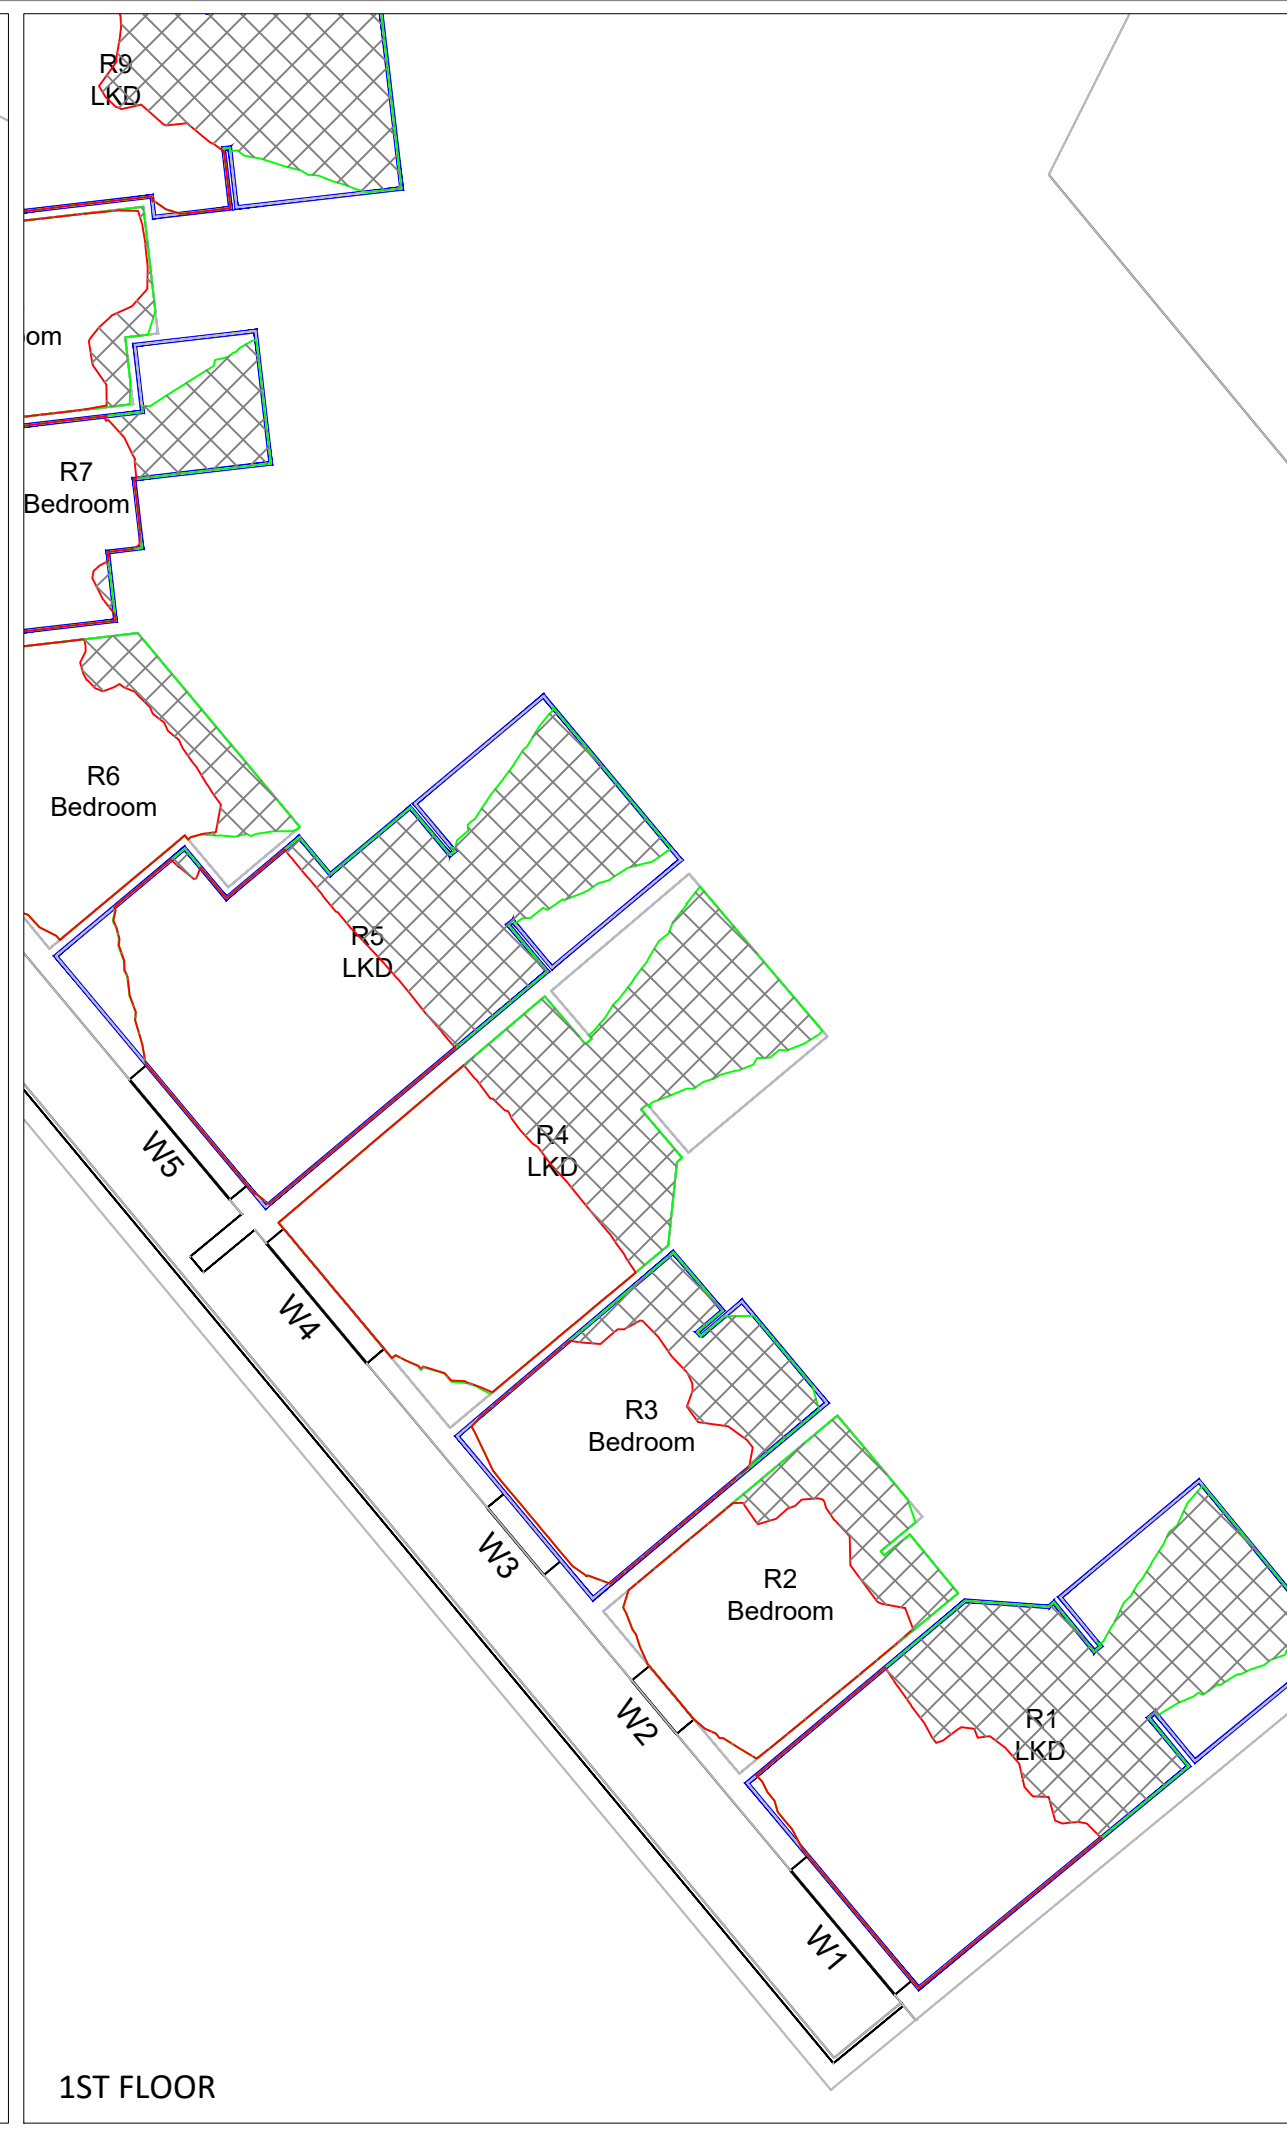

1ST FLOOR

**LEGEND:**

- Room Layout - Plan/ Inspection
- Room Layout - Notional/ Cellular
- Room Layout - Assumed
- Proposed Contour
- Existing Contour
- Square Ft. Grid

**SOURCES OF INFORMATION:**

**EXISTING, SURROUNDING & ANALYSED BUILDINGS**  
 ANSTEY HORNE  
 Received on 24/01/22  
 Site and aerial photos.

**PROPOSED BUILDINGS**  
 ALAN CAMP ARCHITECTS  
 Received on 27/02/23



REV	DESCRIPTION	DATE

© Copyright Anstey Horne & Co. Ltd  
 This drawing is the property of Anstey Horne & Co. Ltd. All rights reserved.  
 This drawing should not be reproduced without permission.  
 Do not scale from this drawing.

CLIENT: ALDENHAM RESIDENTIAL

PROJECT TITLE: BEALES HOTEL COMET WAY, HATFIELD

SCHEME REF: SCHEME RECEIVED: 27/02/23

DRAWING TITLE: DAYLIGHT DISTRIBUTION CONTOURS PARKHOUSE COURT


MODELLED BY/ DRAWN BY: JS/BS/AH DATE: 02/03/23 SCALE: 1:100 **A3**

PROJECT No: RELEASE No: VERSION No: DRAWING No:  
**ROL00785\_R05\_V01\_101-02**

## Daylight & Sunlight



2ND FLOOR

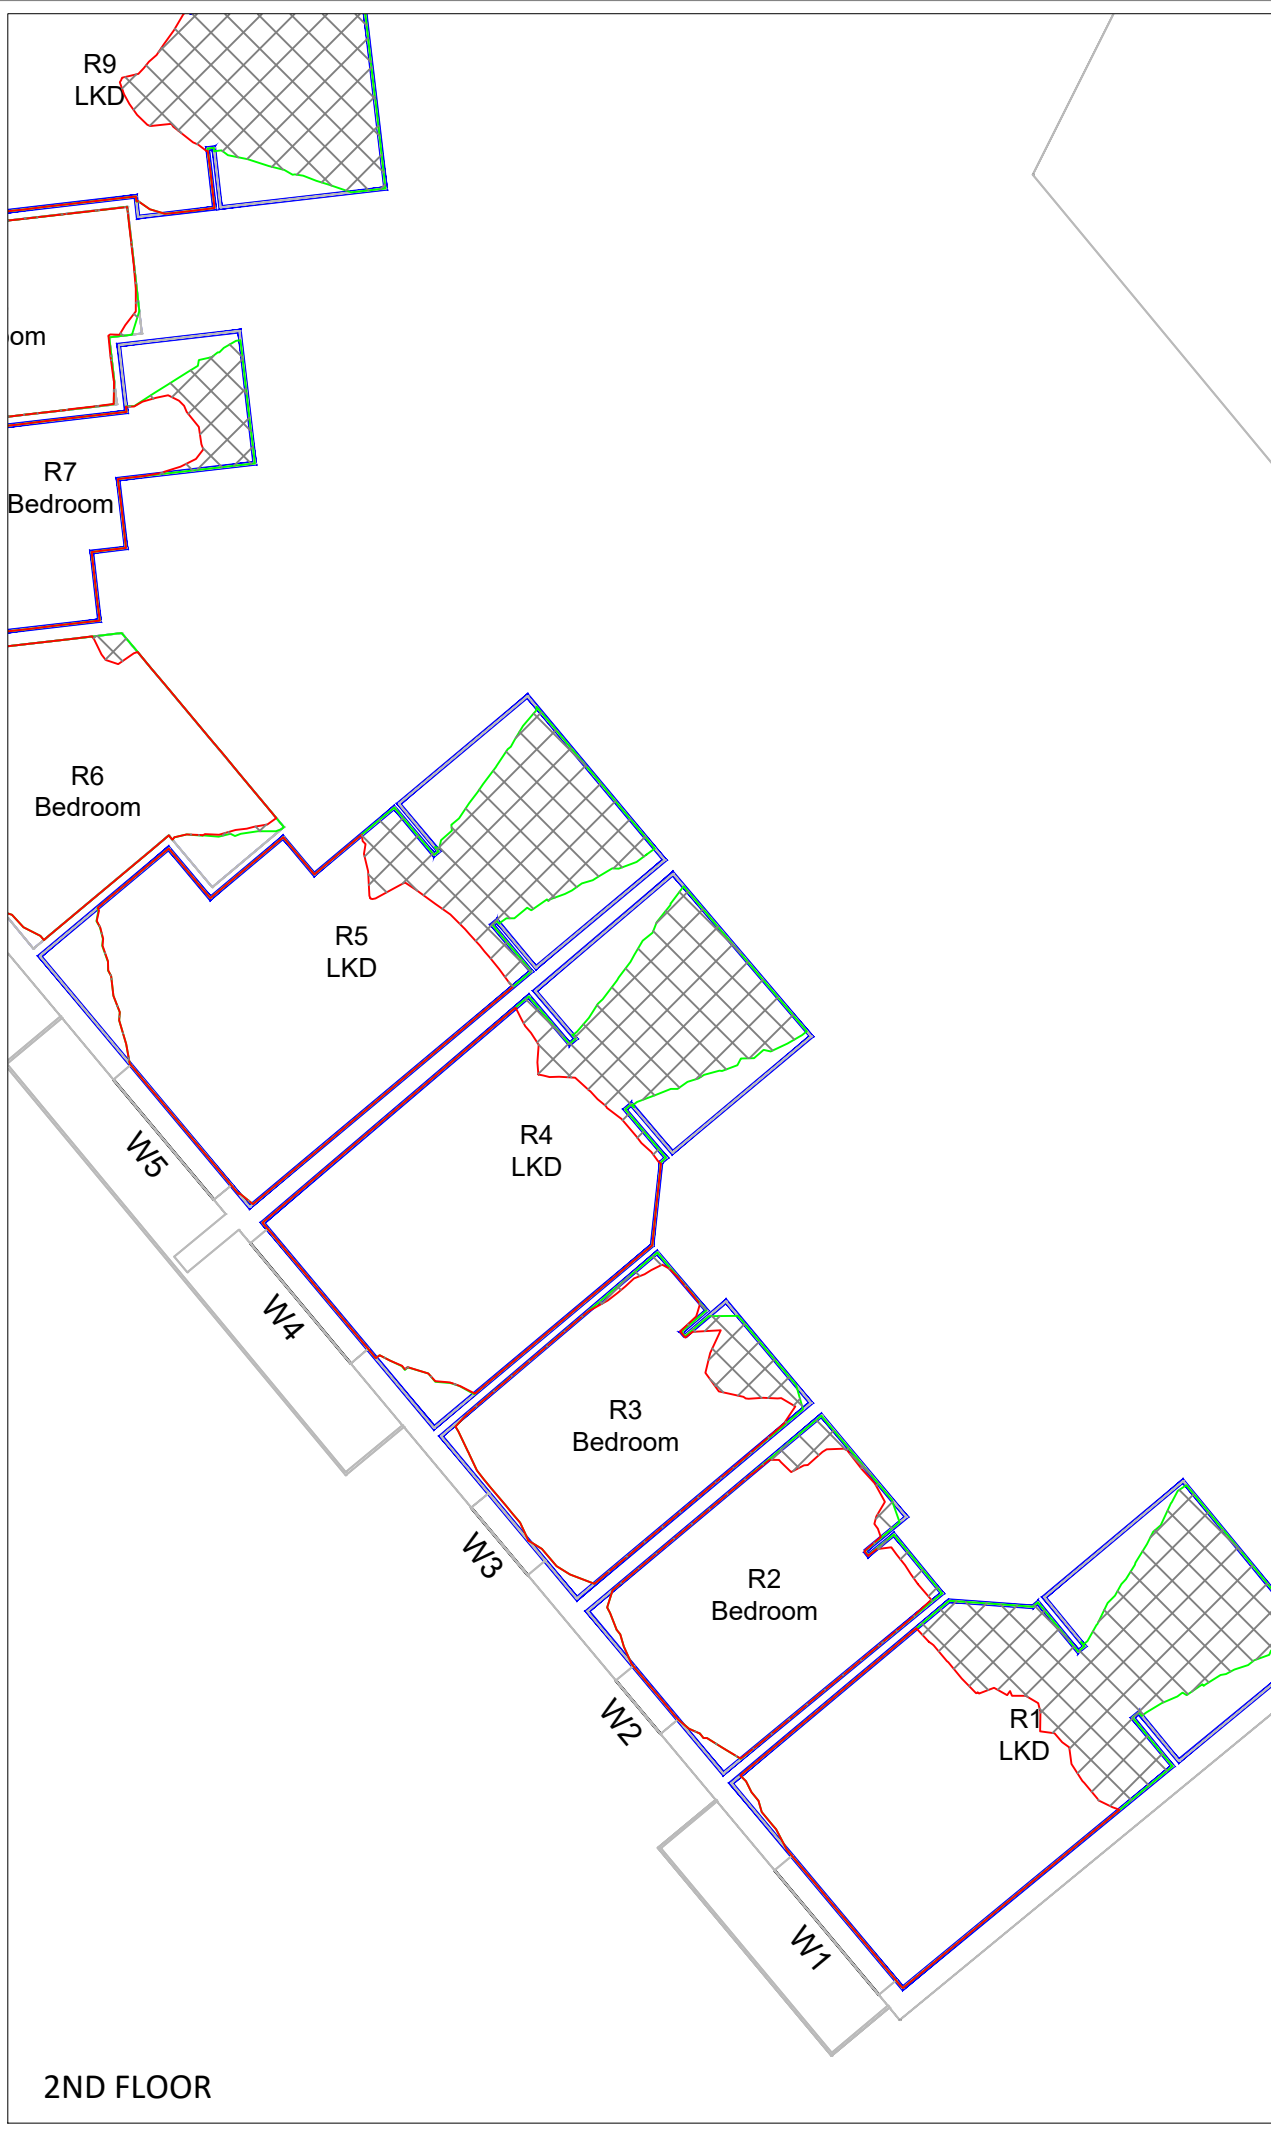

2ND FLOOR

**LEGEND:**

- Room Layout - Plan/ Inspection
- Room Layout - Notional/ Cellular
- Room Layout - Assumed
- Proposed Contour
- Existing Contour
- Square Ft. Grid

**SOURCES OF INFORMATION:**

**EXISTING, SURROUNDING & ANALYSED BUILDINGS**  
 ANSTEY HORNE  
 Received on 24/01/22  
 Site and aerial photos.

**PROPOSED BUILDINGS**  
 ALAN CAMP ARCHITECTS  
 Received on 27/02/23



REV	DESCRIPTION	DATE
1	© Copyright Anstey Horne & Co. Ltd This drawing is the property of Anstey Horne & Co. Ltd. All rights reserved. This drawing should not be reproduced without permission. Do not scale from this drawing.	

CLIENT: ALDENHAM RESIDENTIAL

PROJECT TITLE: BEALES HOTEL  
COMET WAY, HATFIELD

SCHEME REF: SCHEME RECEIVED: 27/02/23

DRAWING TITLE: DAYLIGHT DISTRIBUTION CONTOURS  
PARKHOUSE COURT


MODELLED BY: / DRAWN BY: JS/BS/AH DATE: 02/03/23 SCALE: 1:100 **A3**

PROJECT No: RELEASE No: VERSION No: DRAWING No:  
**ROL00785\_R05\_V01\_101-03**

**Daylight & Sunlight**



3RD FLOOR

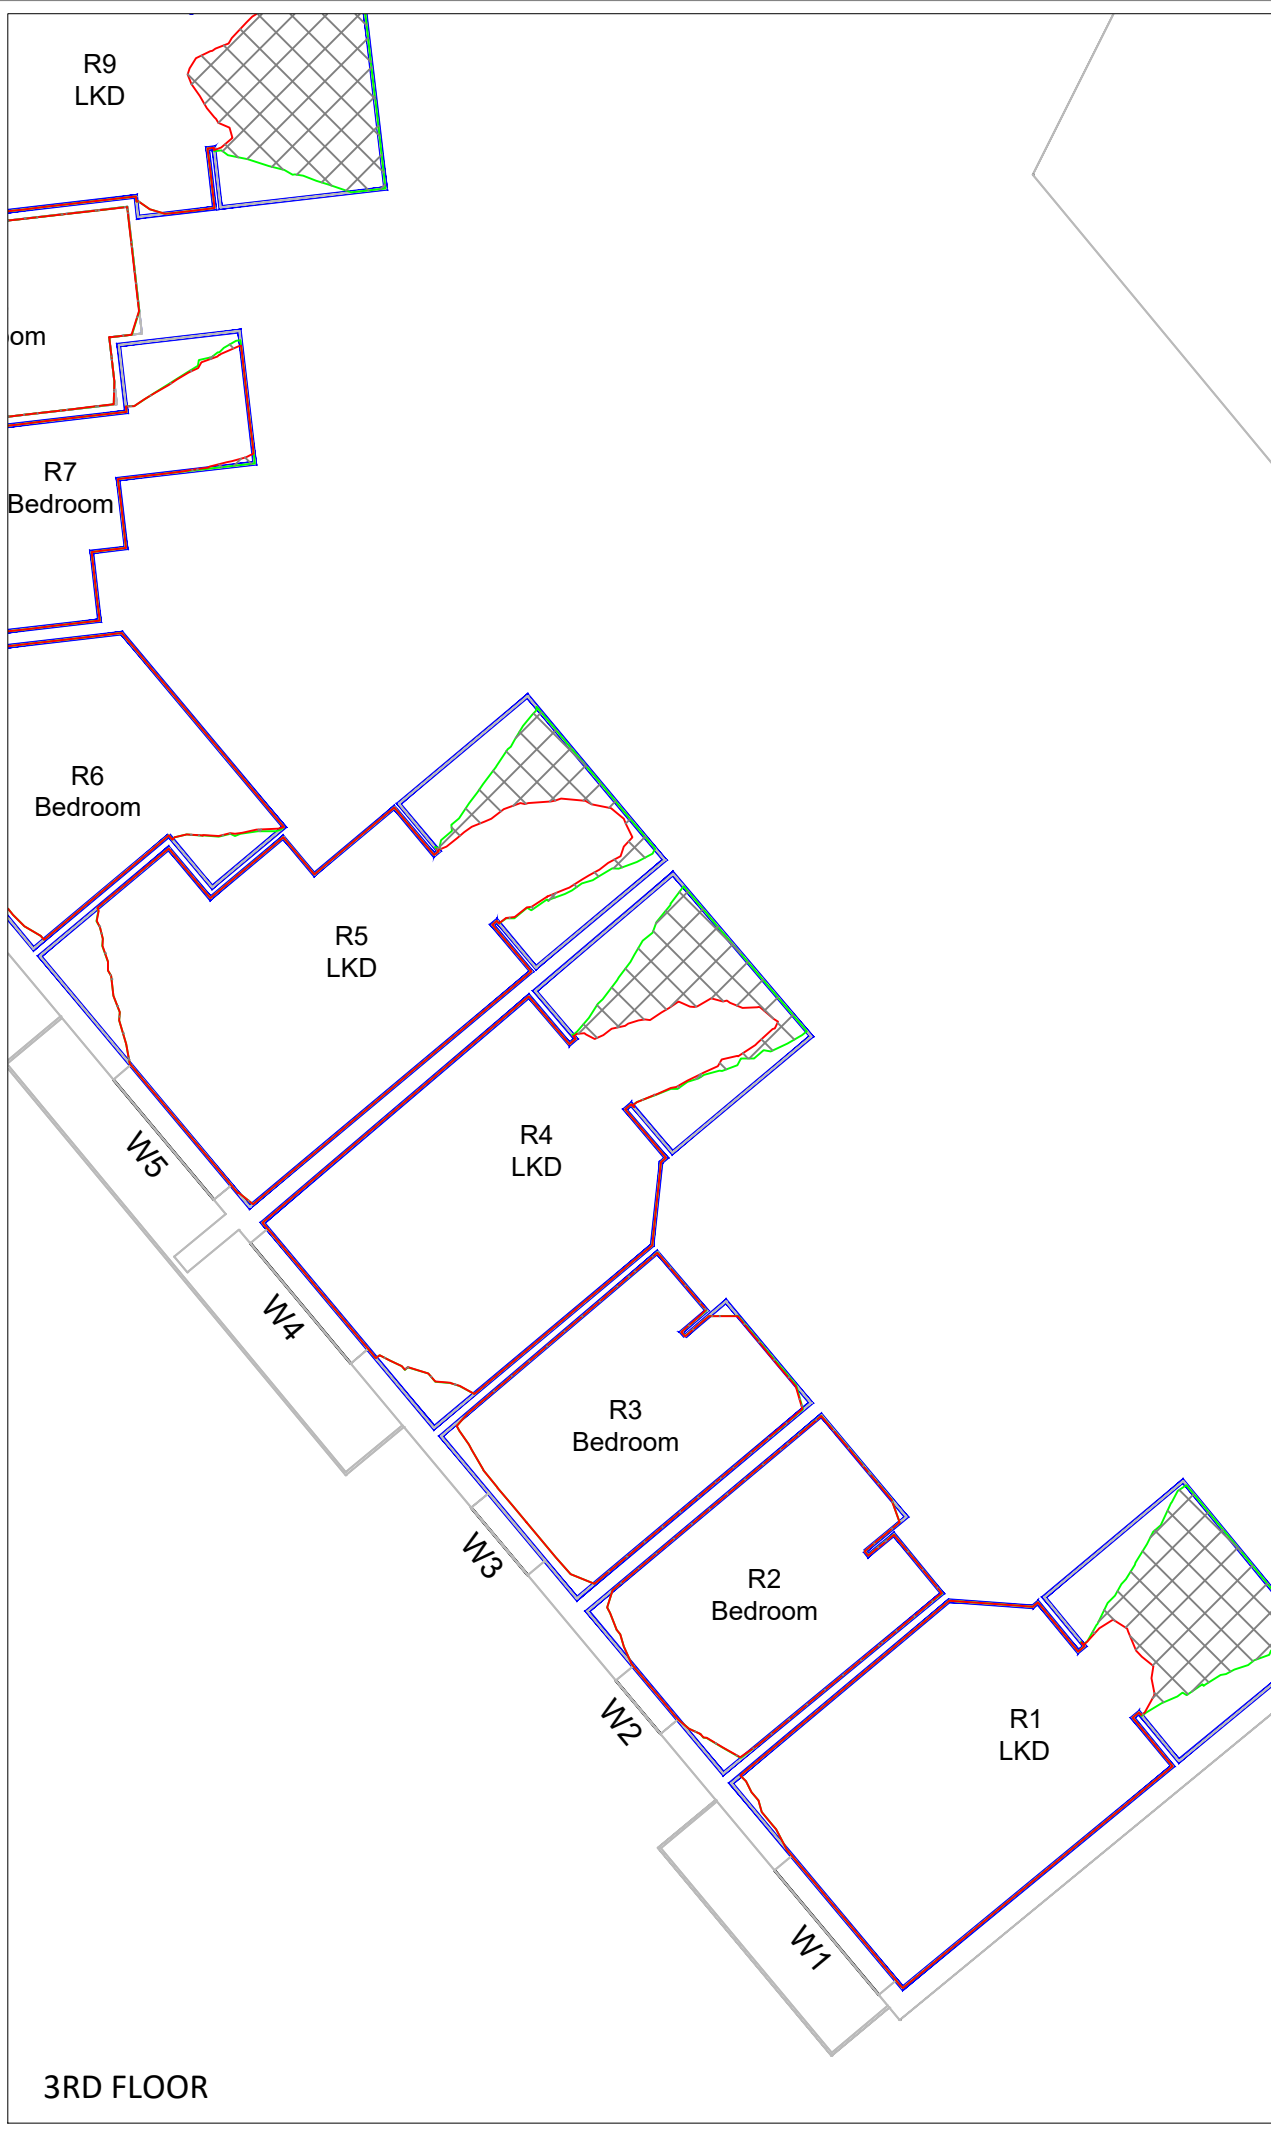

3RD FLOOR