

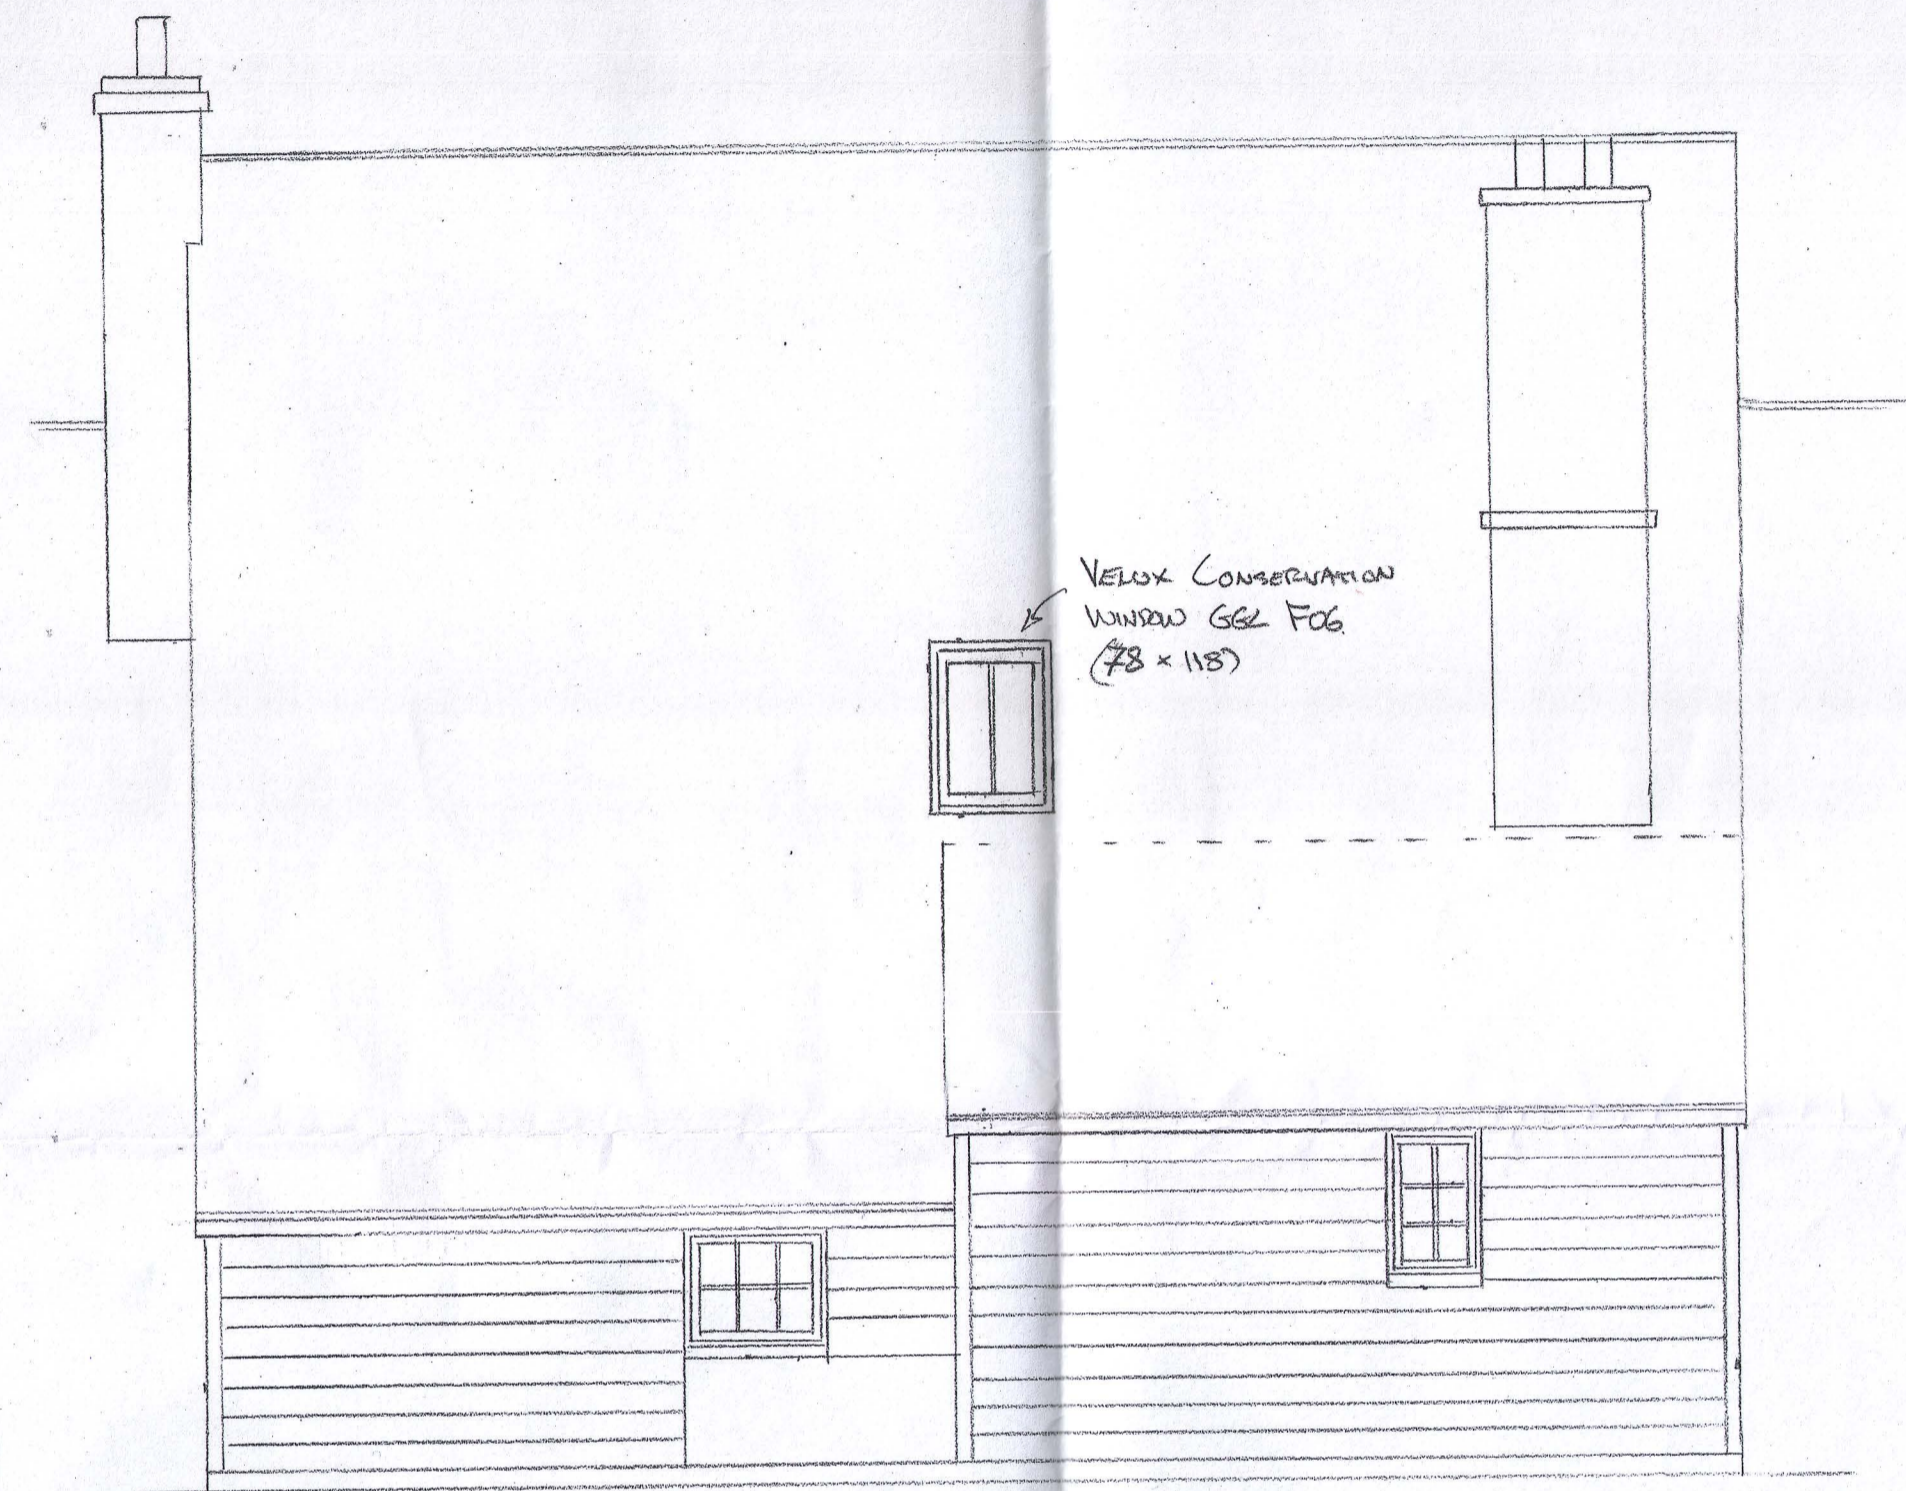



REAR ELEVATION 1:50

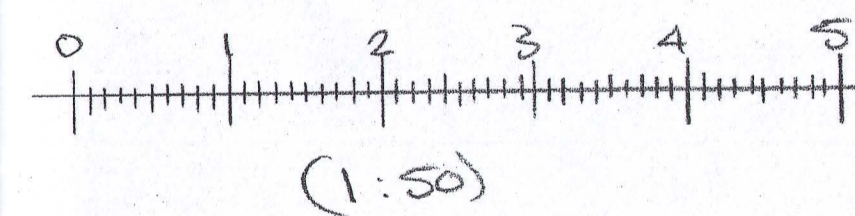

FRONT ELEVATION 1:50

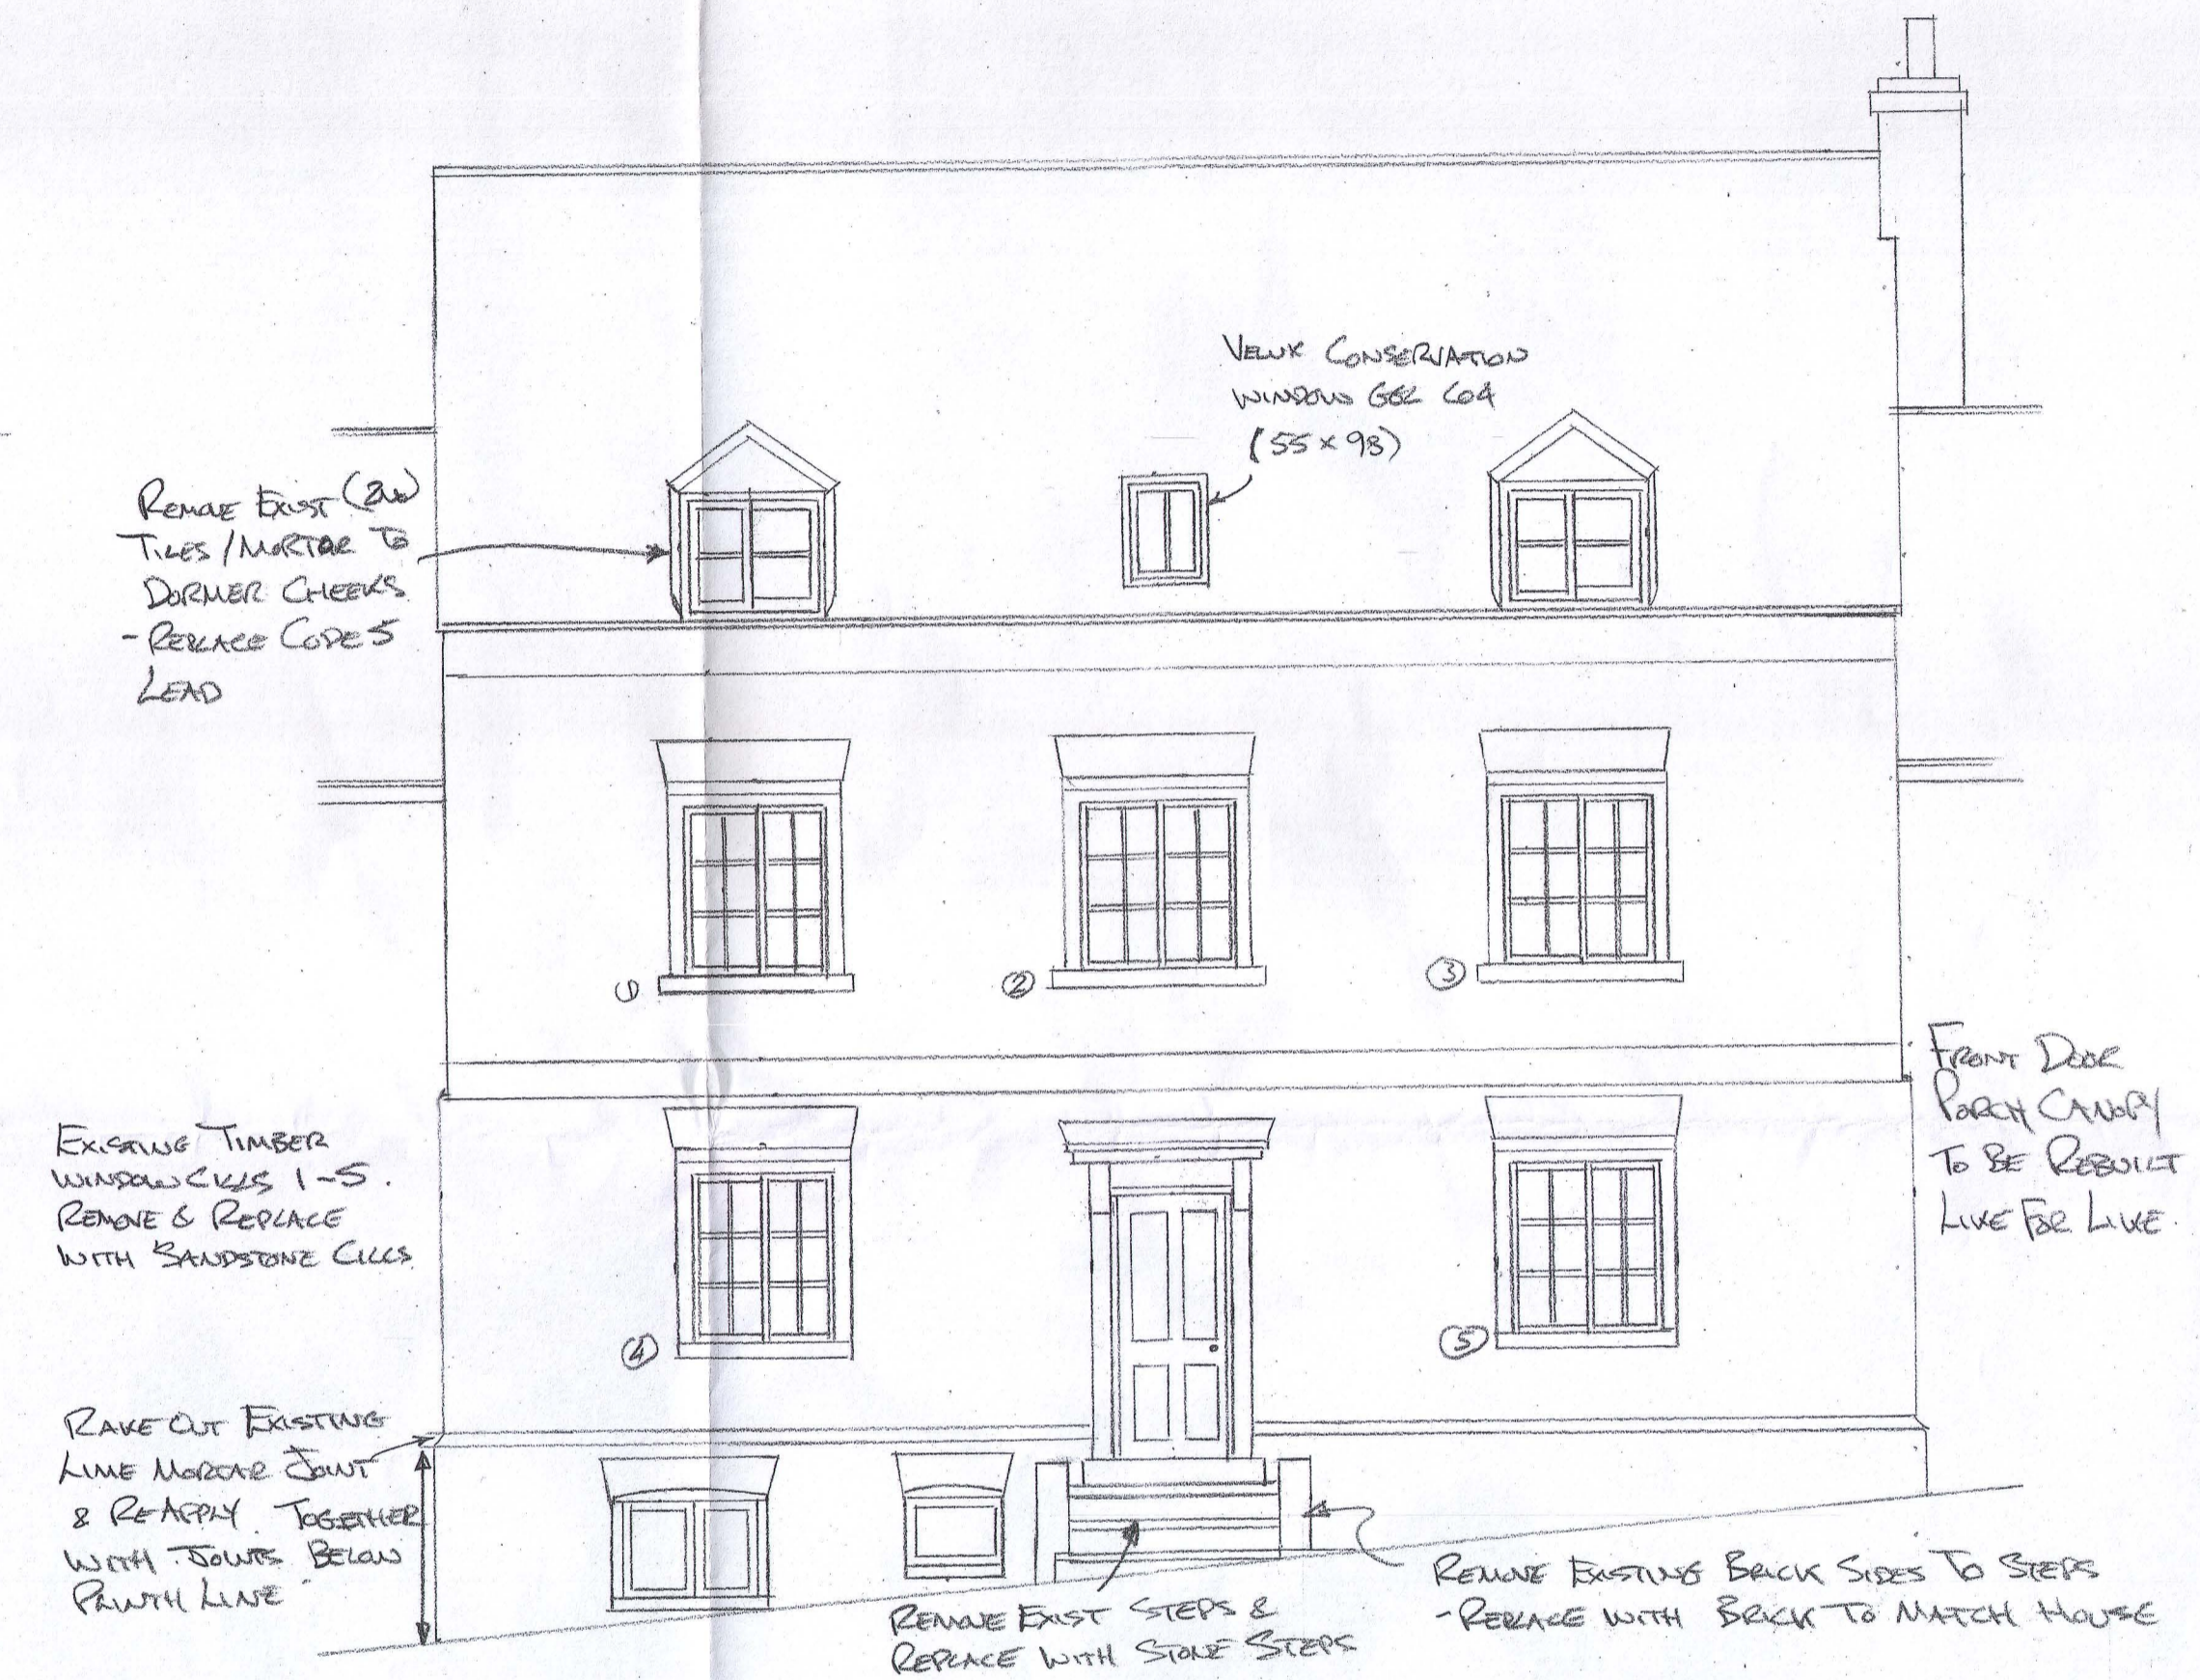

	PAUL S. BRADBURY, Bsc (Hons) DIMENSIONAL DESIGNS
	Tel: 07712 448133 Email: plotsandplans@hotmail.co.uk
PROPOSAL	ALTERATIONS TO EXISTING FRONT FACADE - 2 NO. NEW CONSERVATION PERMITTED
ADDRESS/CLIENT	TRAVELLERS REST - 24 CHURCH STREET OLD HATFIELD - MR & MRS EATON
DATE	18-03-2021
SCALES	1:50
DRAWING	DD 989