

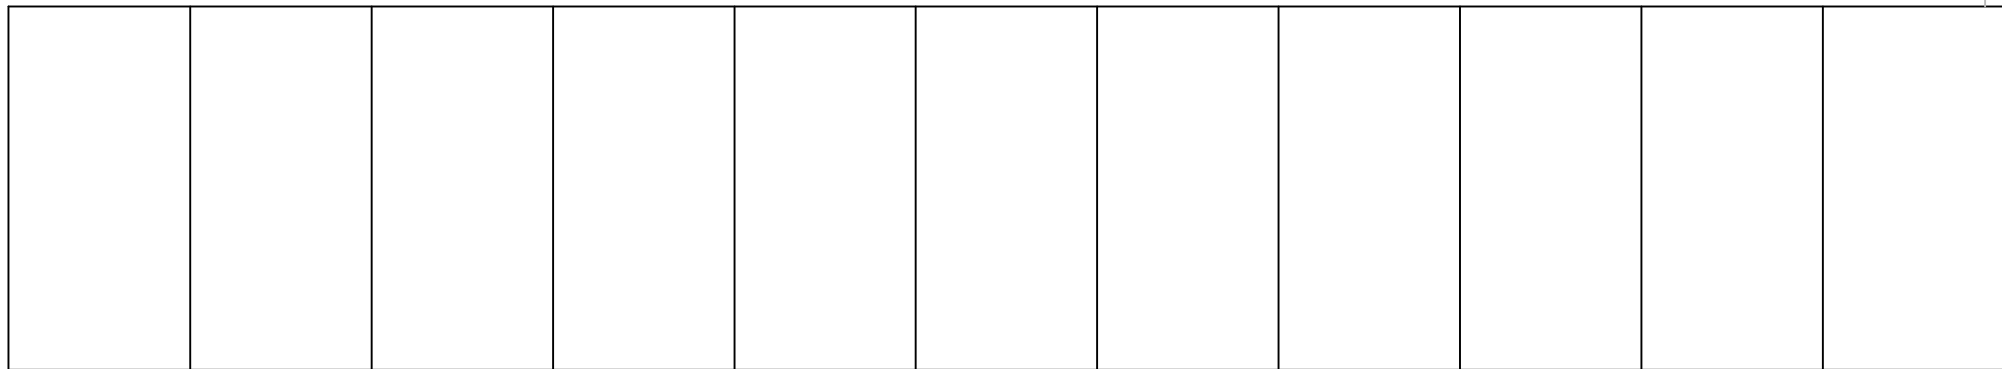
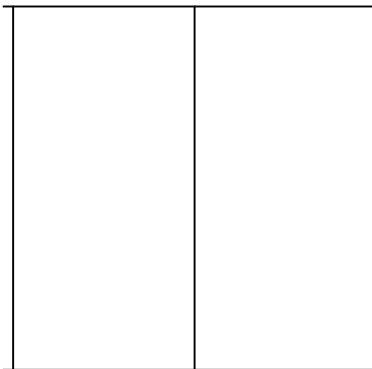
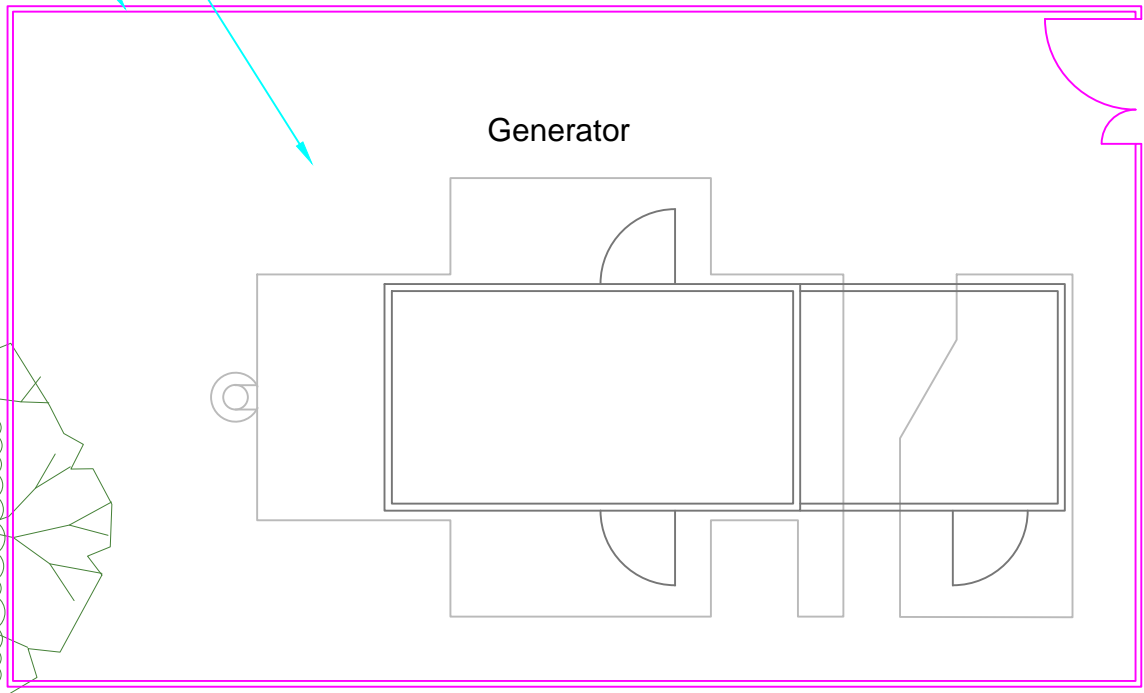
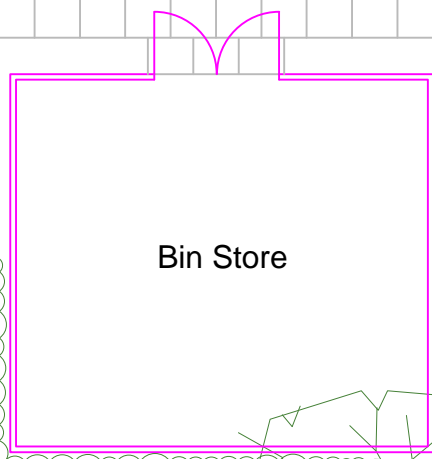


Back-up power generator to be accommodated within self-contained metal steel container.

Timber hit and miss screening to match existing bin store and existing generator enclosures elsewhere on site.

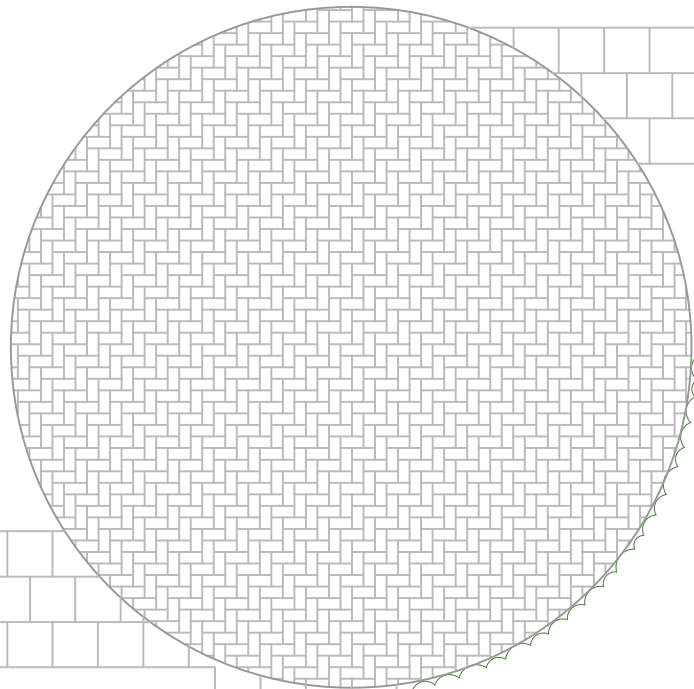

Proposed Layout

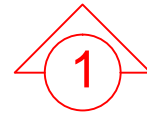

Revisions			
Lambert Smith Hampton			
Property Solutions Northampton Building Consultancy Pyramus House Roman Way Grange Park Northampton NN4 5EA Telephone: 01604 664366 Fax: 01604 664367 www.lsh.co.uk			
Client			
Project			
Building 3 Trident Place Hatfield AL10 9BW			
Drawing			
Proposed External Area to Rear of Building 3			
Job No.	DWG No.		
0104587-BC-0000	033		
Scale	Date	Drawn	Checked
A3@1:100	30/10/17	RS	DJC