



**Existing Elevation 1**

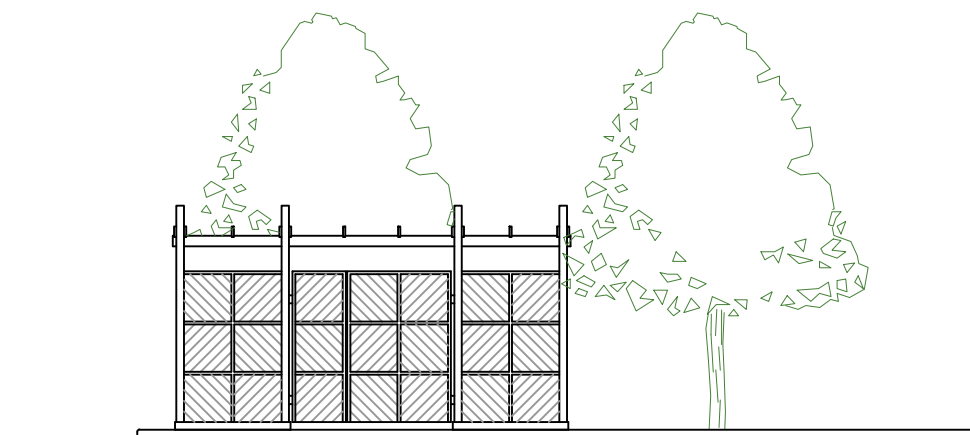

**Existing Elevation 2**

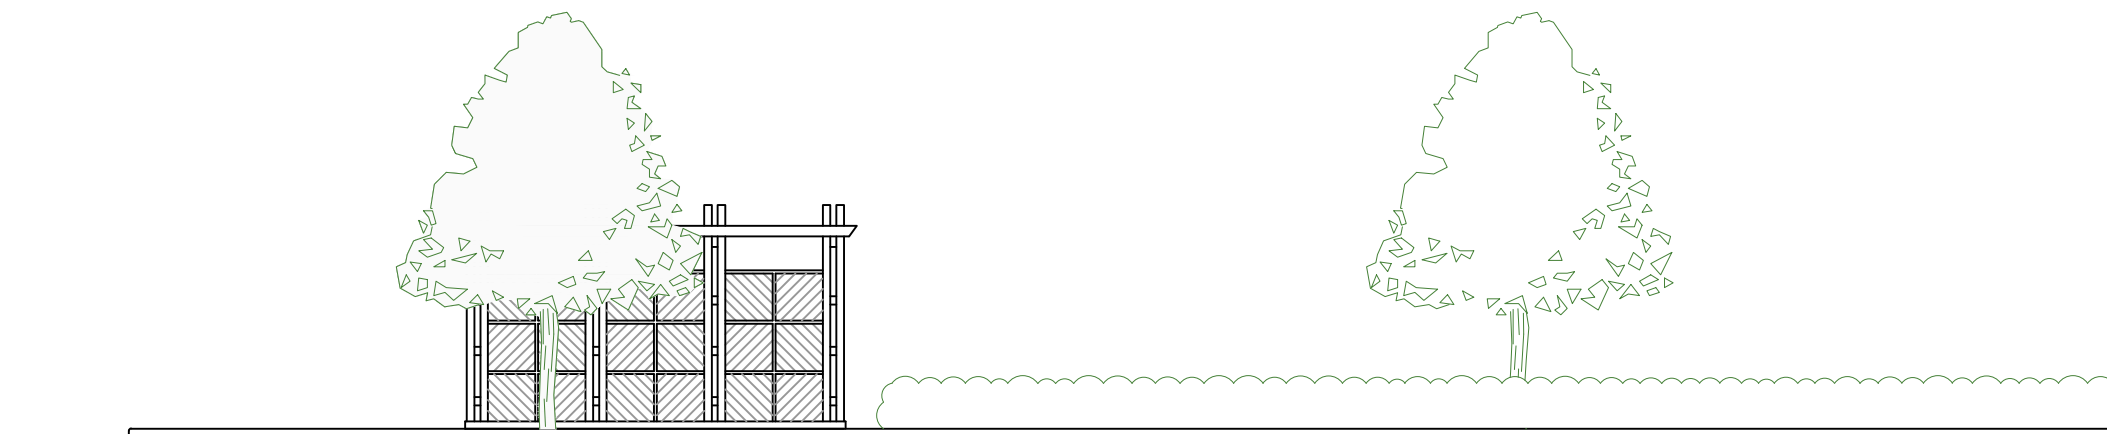

**Existing Elevation 3**

Revisions			
			
<b>Property Solutions</b> Northampton Building Consultancy Pyramus House Roman Way Grange Park Northampton NN4 5EA Telephone: 01604 664366 Fax: 01604 664367 www.lsh.co.uk			
Client			
			
Project			
<b>Building 3</b> Trident Place Hatfield AL10 9BW			
Drawing			
Existing Elevations			
Job No.		DWG No.	
0104587-BC-0000		034	
Scale	Date	Drawn	Checked
A3@1:100	15/02/17	RS	DJC