


NOTES:
 THE CONTRACTORS ARE TO CHECK ALL DIMENSIONS, DRAIN RUNS AND GENERAL CONDITIONS ON-SITE BEFORE COMMENCING WORK. ALL WORKS ARE TO BE CARRIED OUT IN ACCORDANCE WITH CURRENT BUILDING REGULATIONS, BRITISH STANDARDS, CODE OF PRACTICE AND LOCAL AUTHORITY REQUIREMENTS.

The proposed works may fall within the Party Wall Act 1996. The building owner must notify and obtain formal agreement from adjoining owner/s. The party wall procedure must be adopted before work commences on site. Please refer to information booklet from www.adgm.gov.uk/partywall-1996 or Tel 0870 122 6236




EXISTING BACK ELEVATION

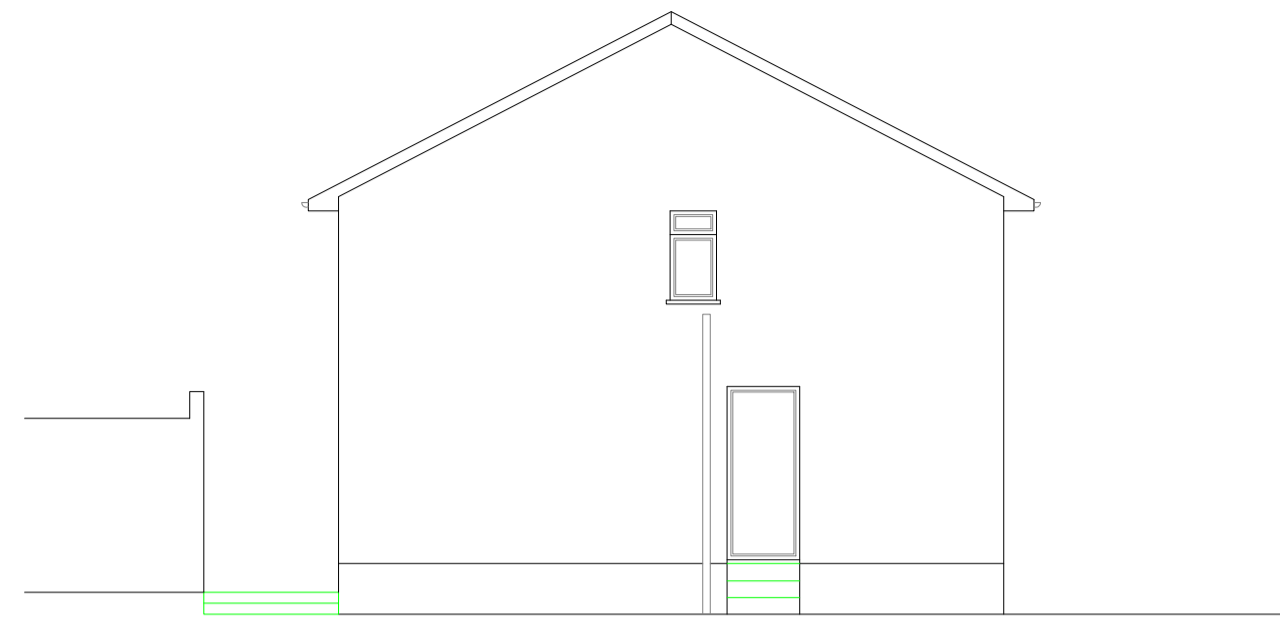


EXISTING SIDE ELEVATION




LOCATION PLAN 1:1250

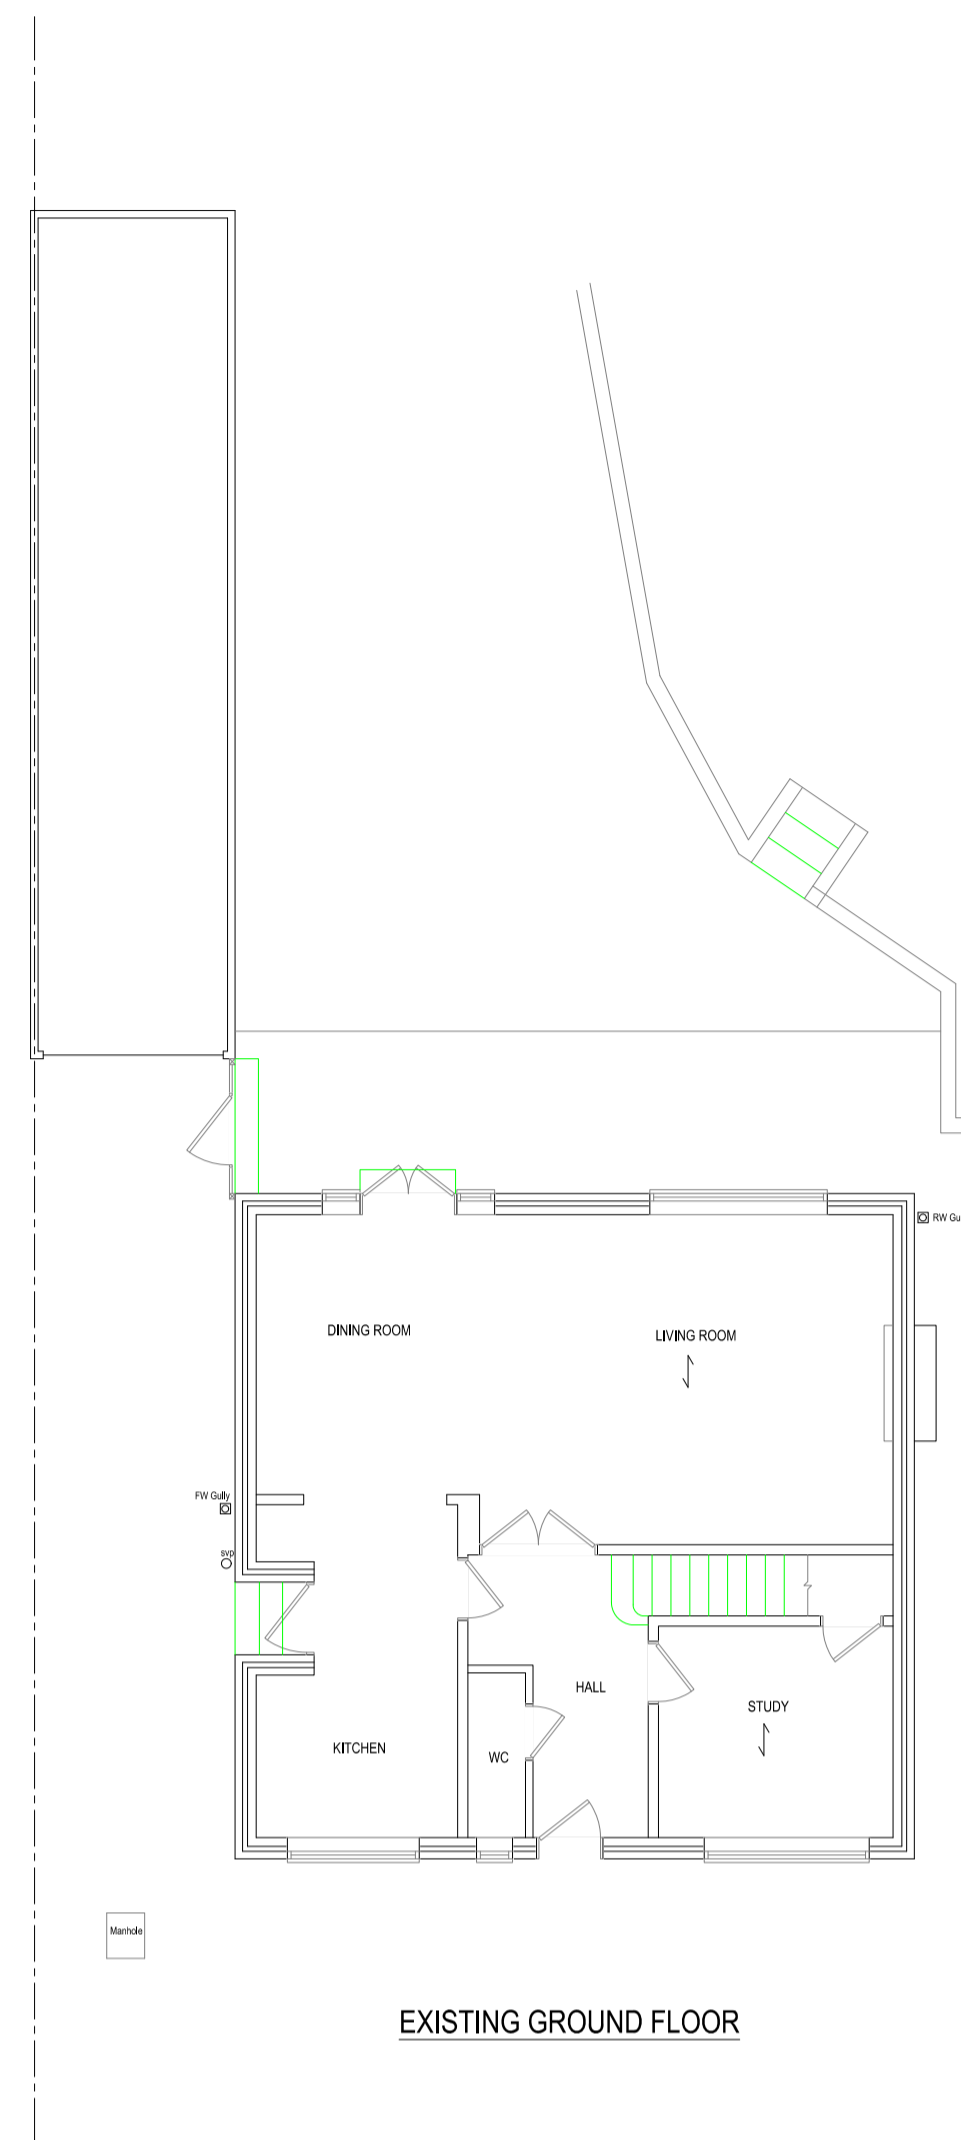


EXISTING GROUND FLOOR

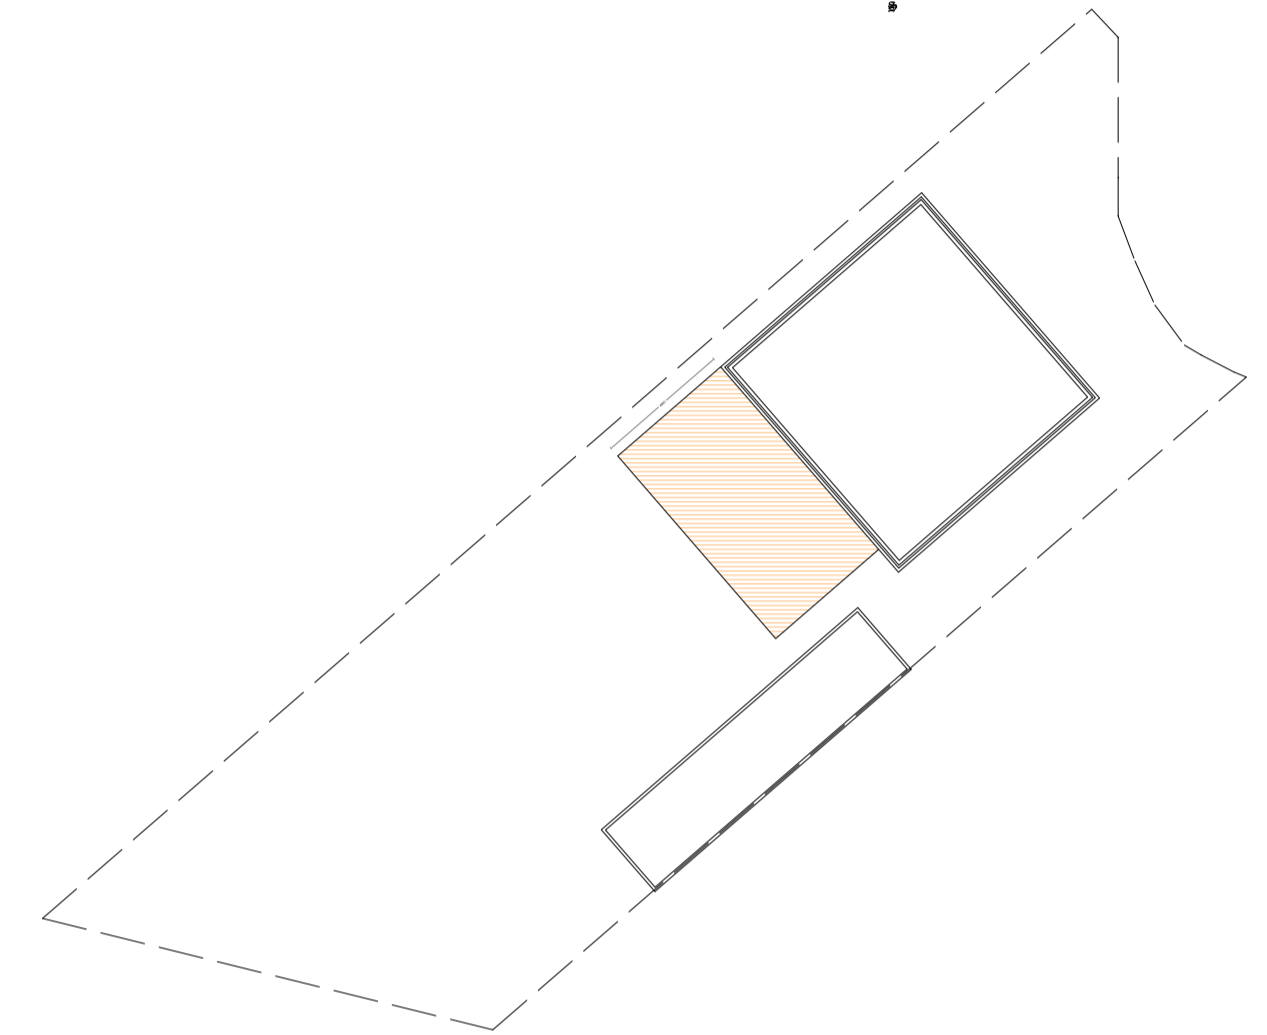

PROPOSED BLOCK PLAN 1:250

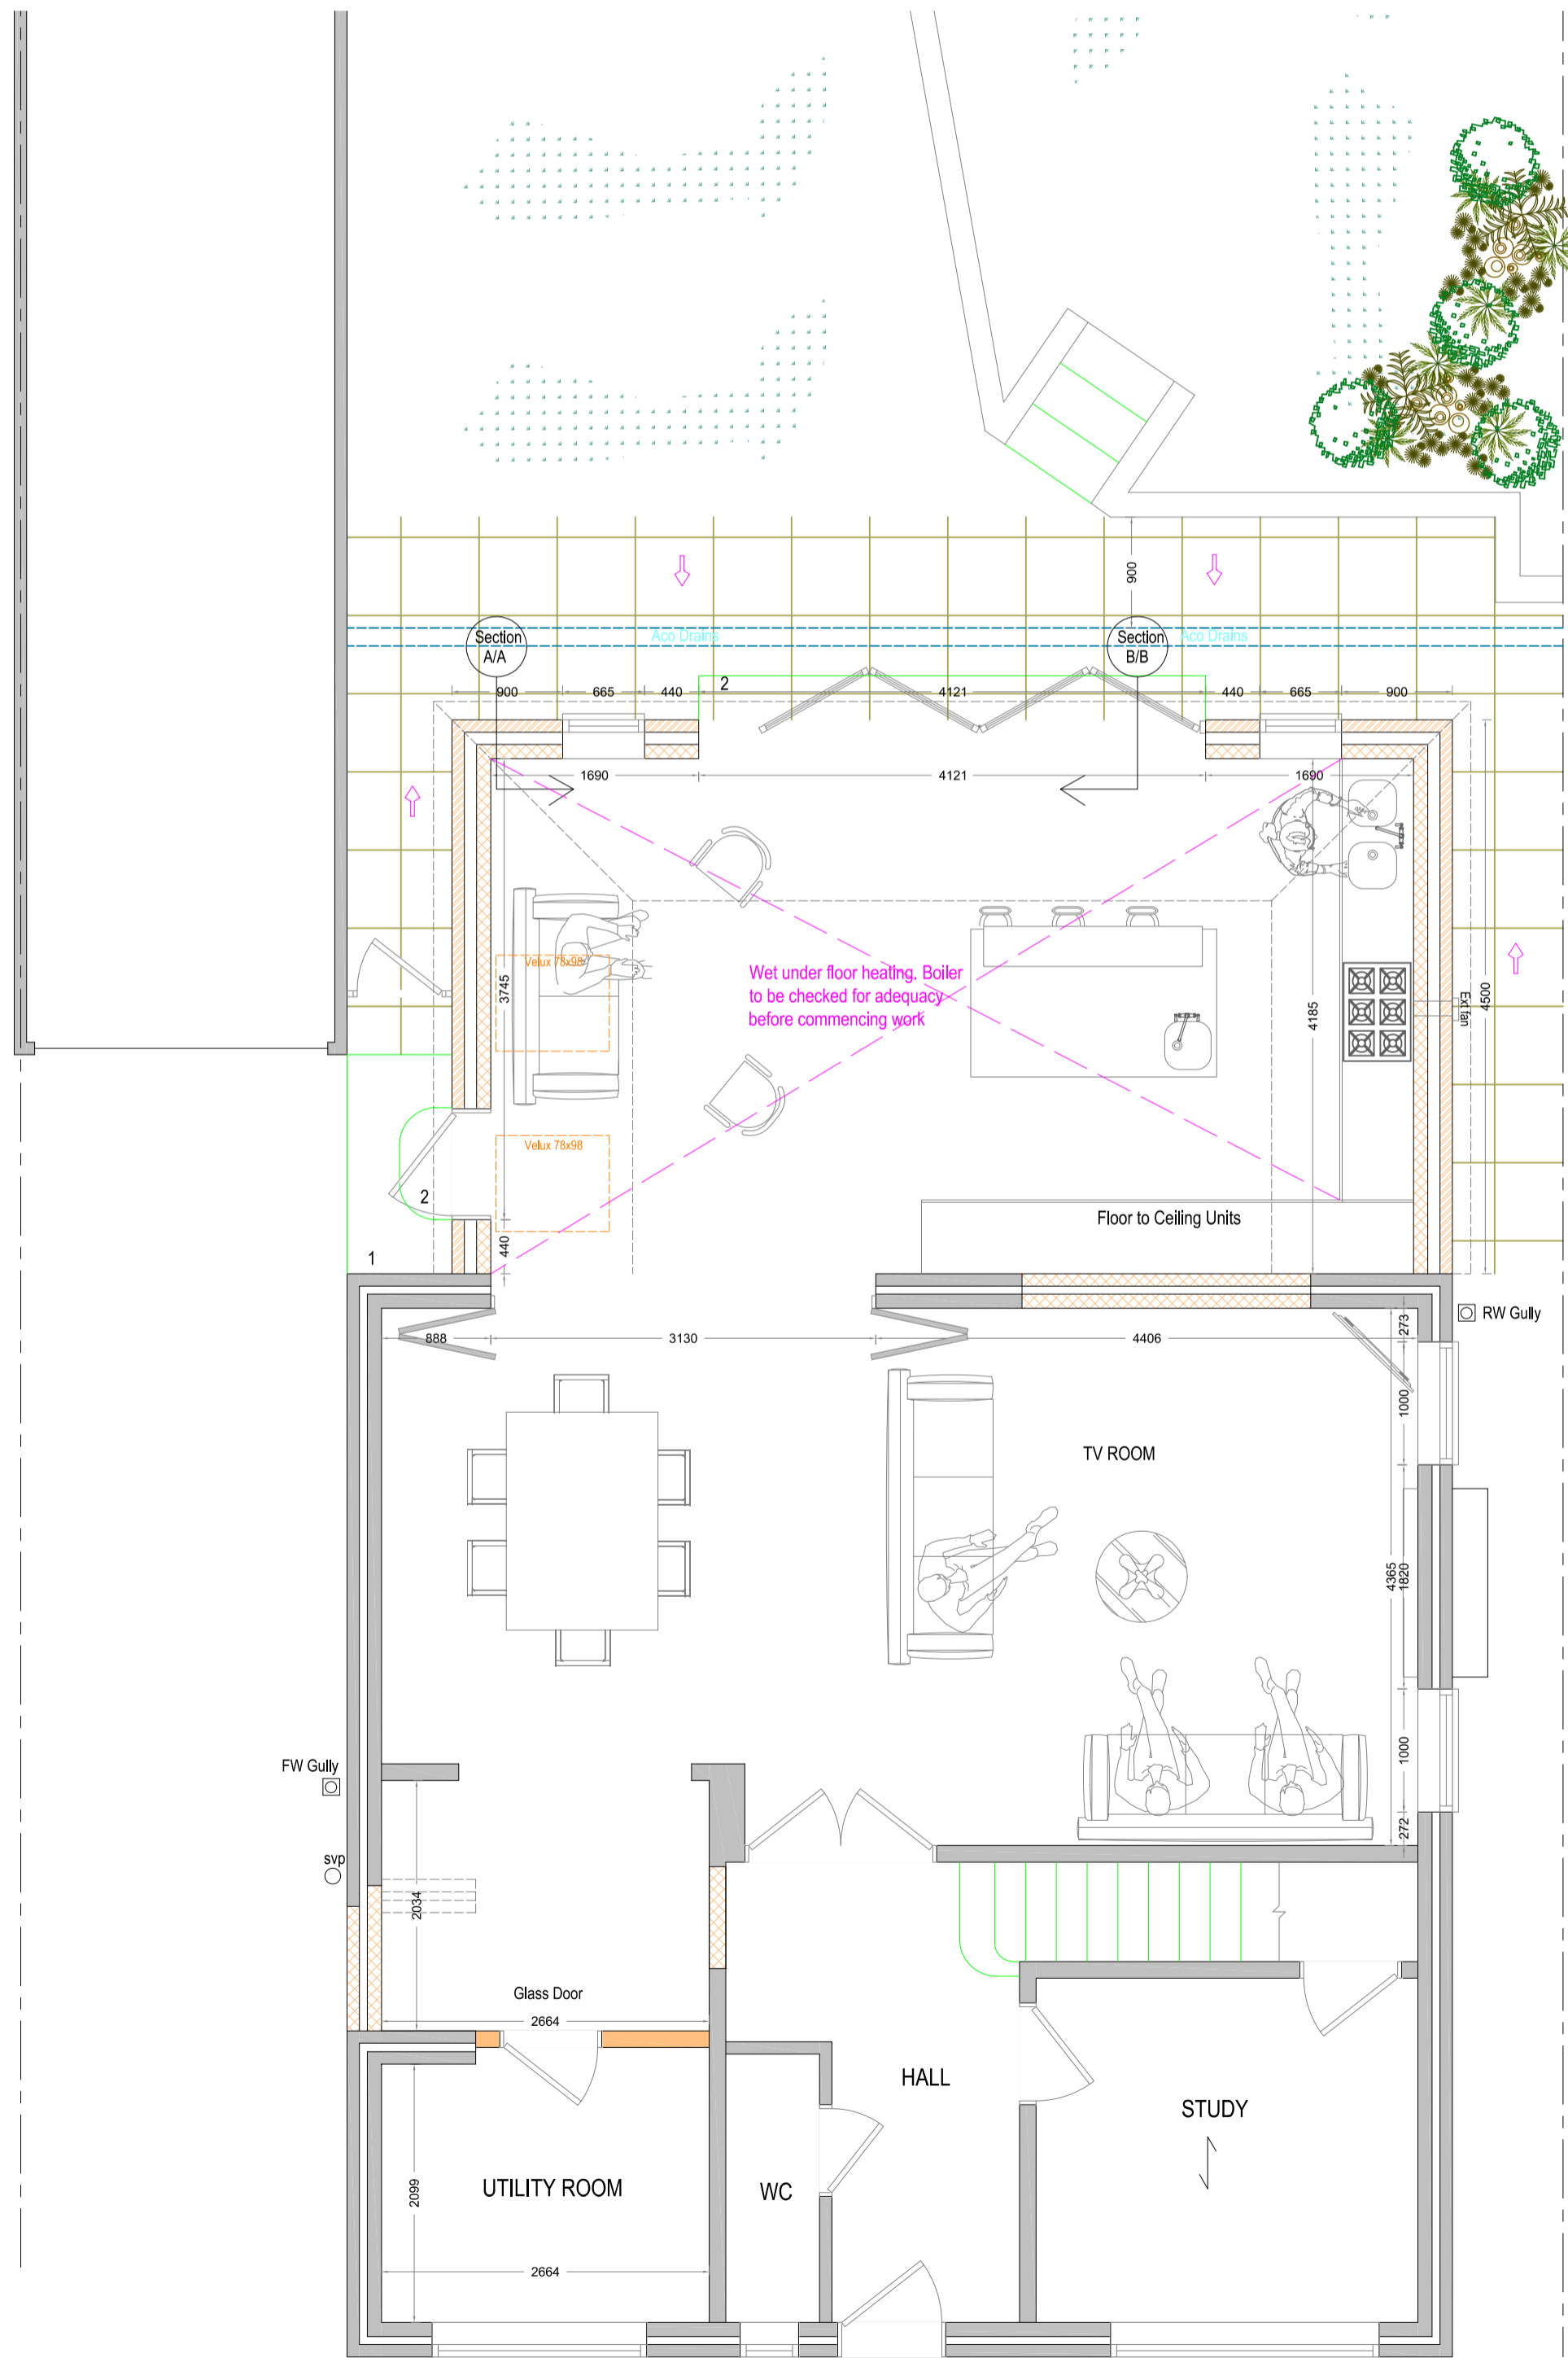

PROPOSED GROUND FLOOR

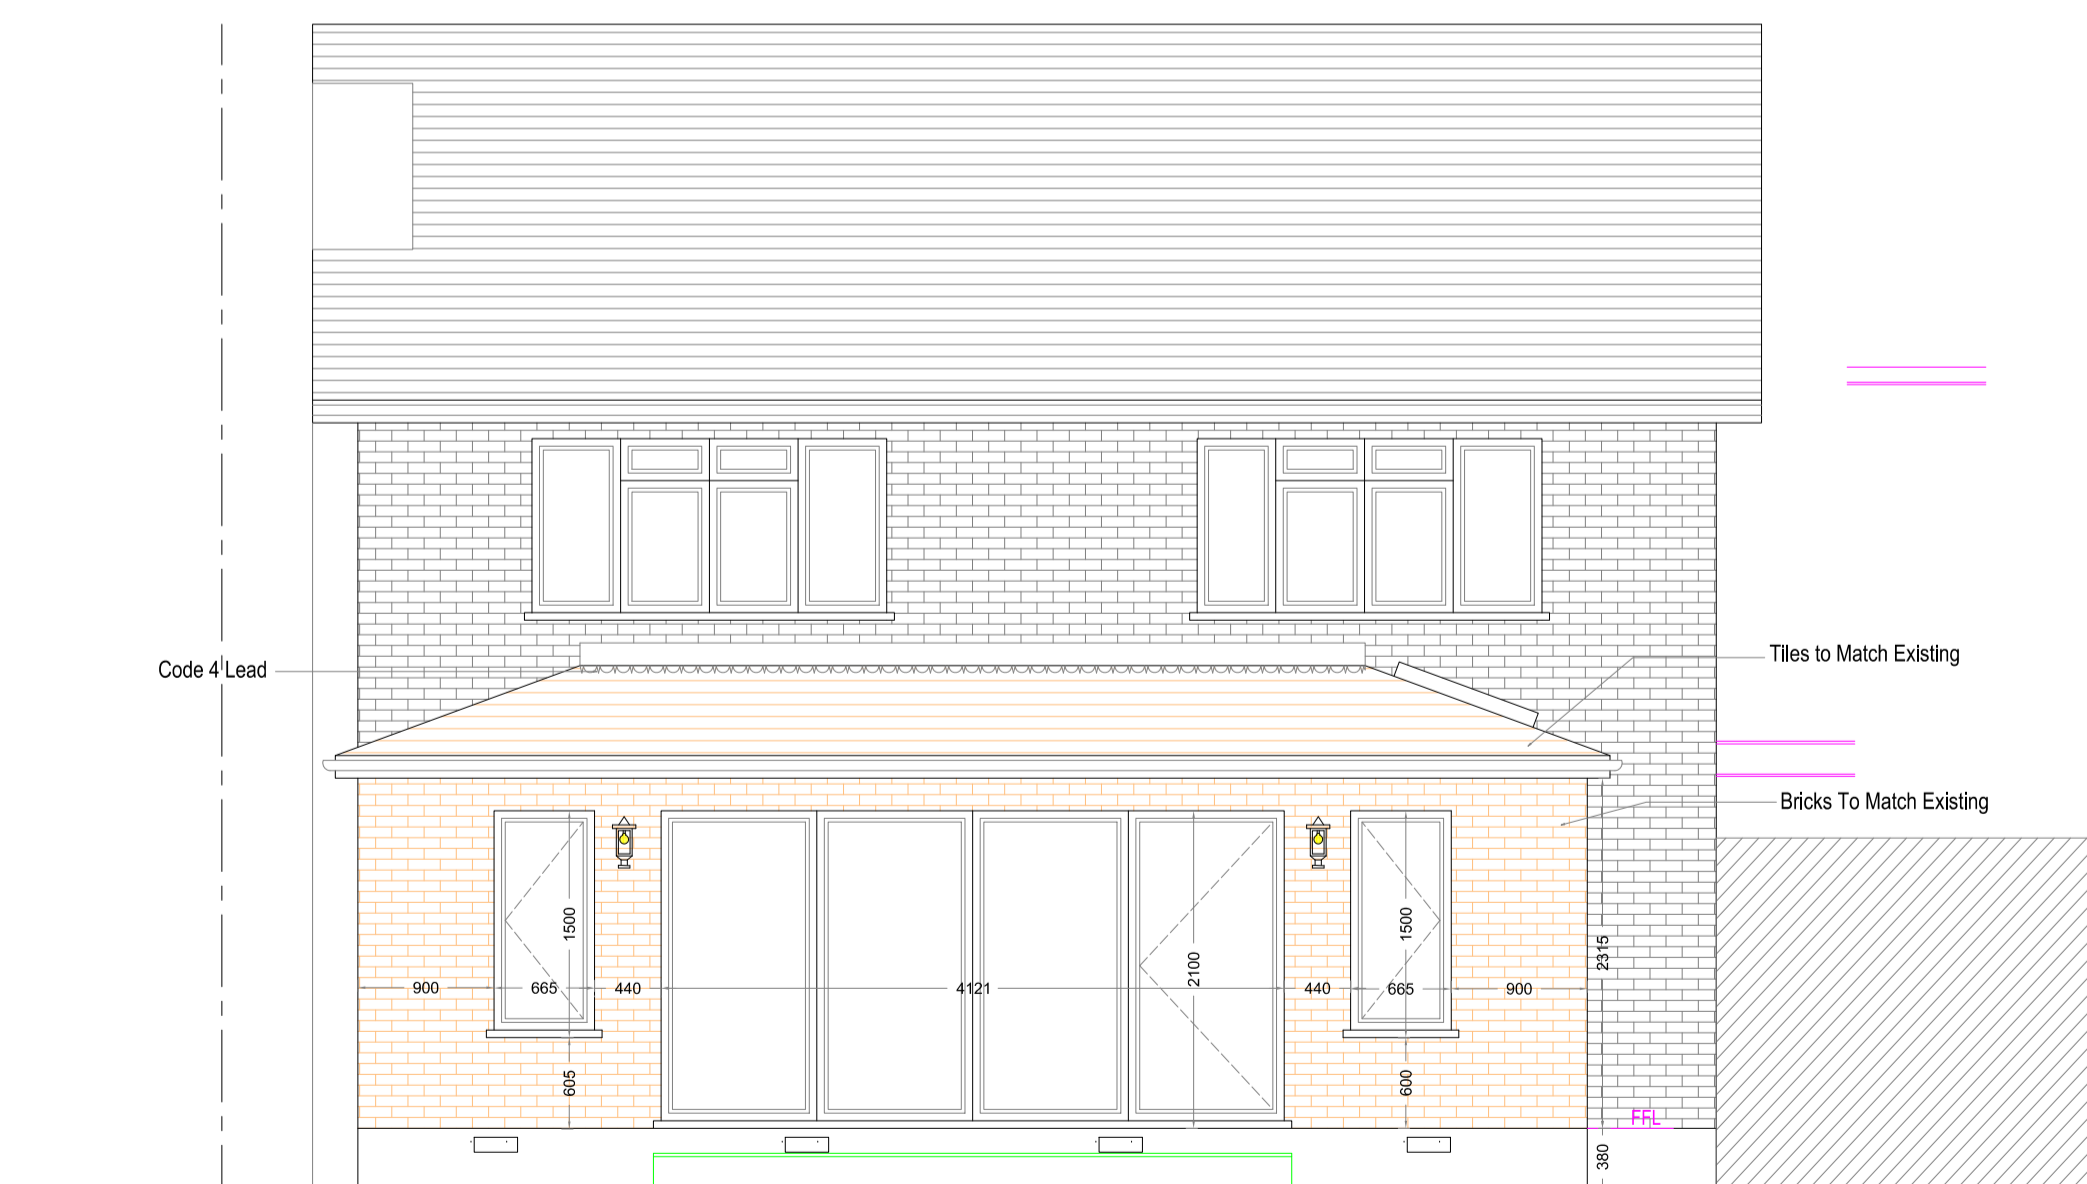

PROPOSED BACK ELEVATION

T: 07939 666006 E: info@myadl.co.uk A: 6 Bournwell Close, Hadley Wood, EN4 0JX

Architectural Design London
 Chartered Building Engineer

DWG 001 Rev A PROPOSED
 1:50 / 1:100 @ A1 7/4/2017
 8 Vicarage Close ENG 4NY

