

Evaluation - door proposal



Specification

Screen

Bi-Fold Door Frame
 Accoya
 4/16/4 Clear Toughened DG units
 Duplex bars

Door

Bi-Fold Door
 Accoya

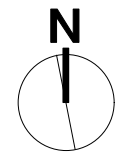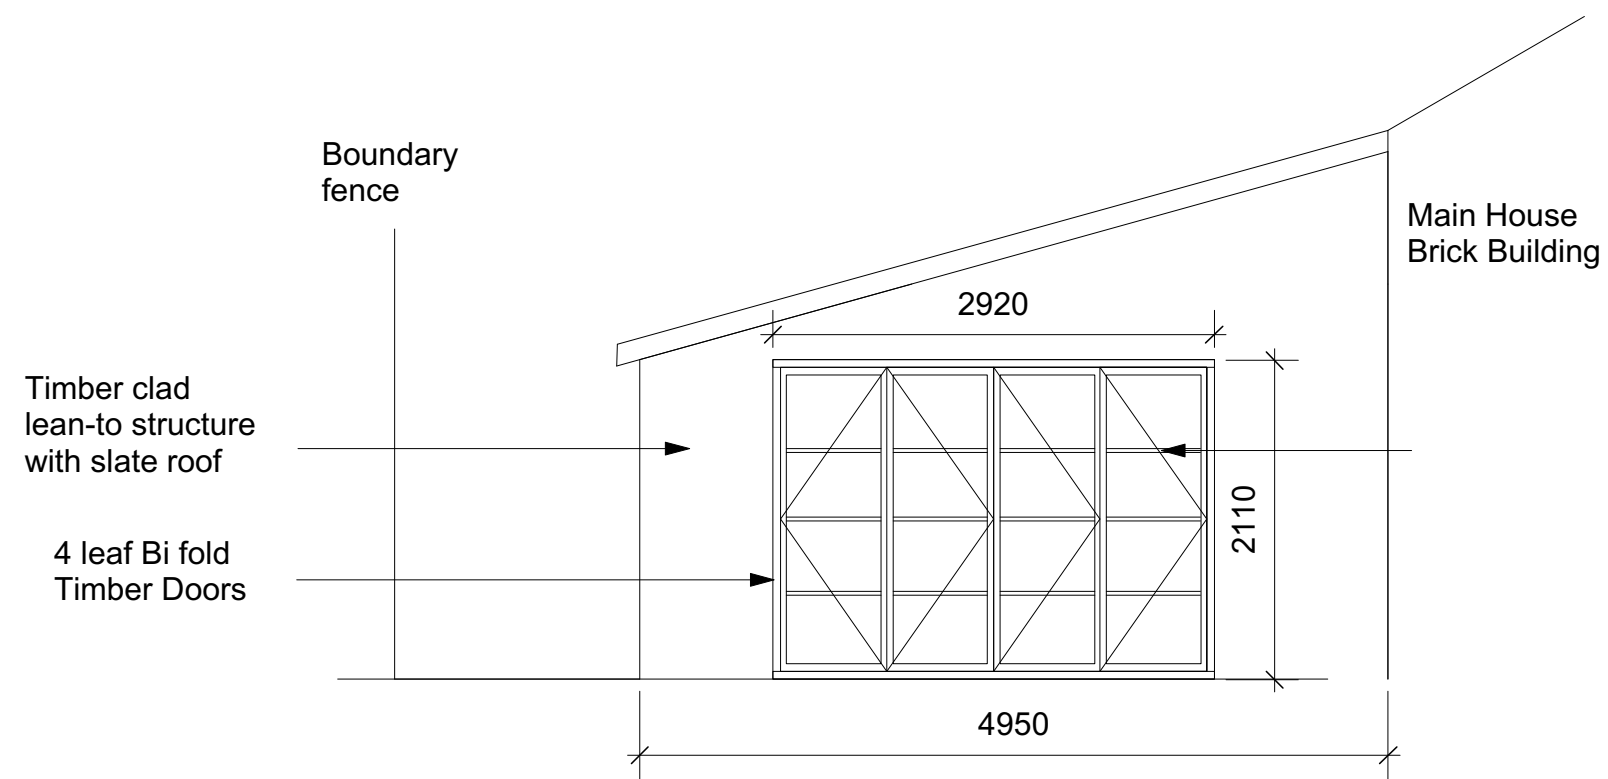

Production Title		Design Proposal Plan	
Drawing Title		Bi Fold Doors Position	
Designer	CE	Director	CE
Drawn By	CE	Scale	1:25 on A3
Venue	24 Church St, AL9 5AW	Drawing No.	4
Date	8th May 2017		of
CAD File Name	Door Proposal		4

