

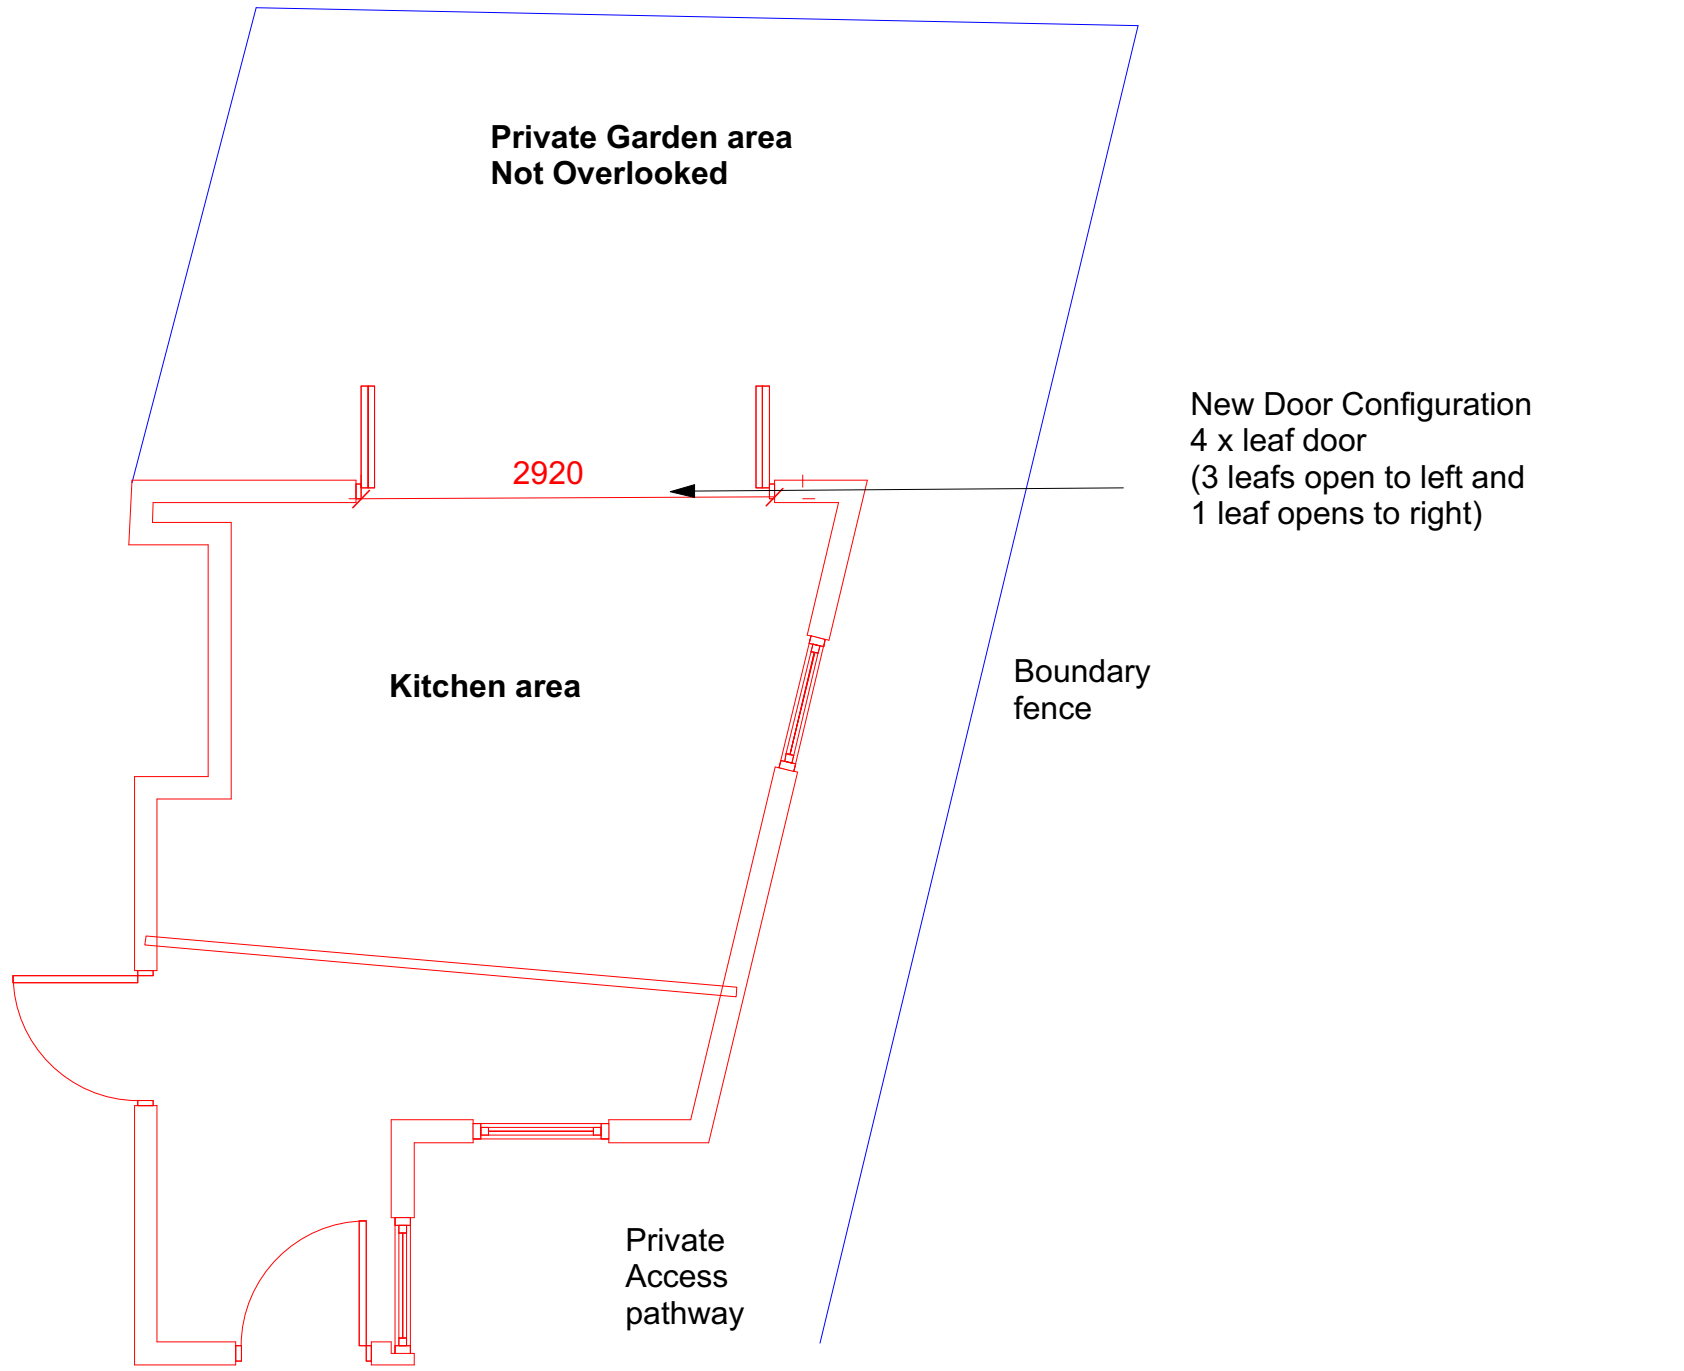


Proposal

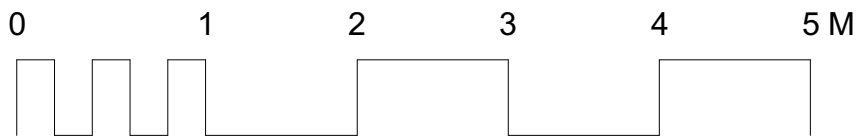

New Door Configuration
4 x leaf door
(3 leafs open to left and
1 leaf opens to right)

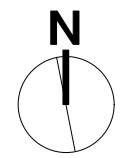

Production Title		Design Proposal Plan	
Drawing Title		Bi Fold Doors Position	
Designer	CE	Director	CE
Drawn By	CE	Scale	1:25 on A3
Venue	24 Church St, AL9 5AW	Drawing No.	
Date	8th May 2017	3 of 4	
CAD File Name	Door Proposal		