


**9 Great Braitch Lane, Hatfield, AL10 9FD
LOCATION AND SITE PLAN 7408 / 2**

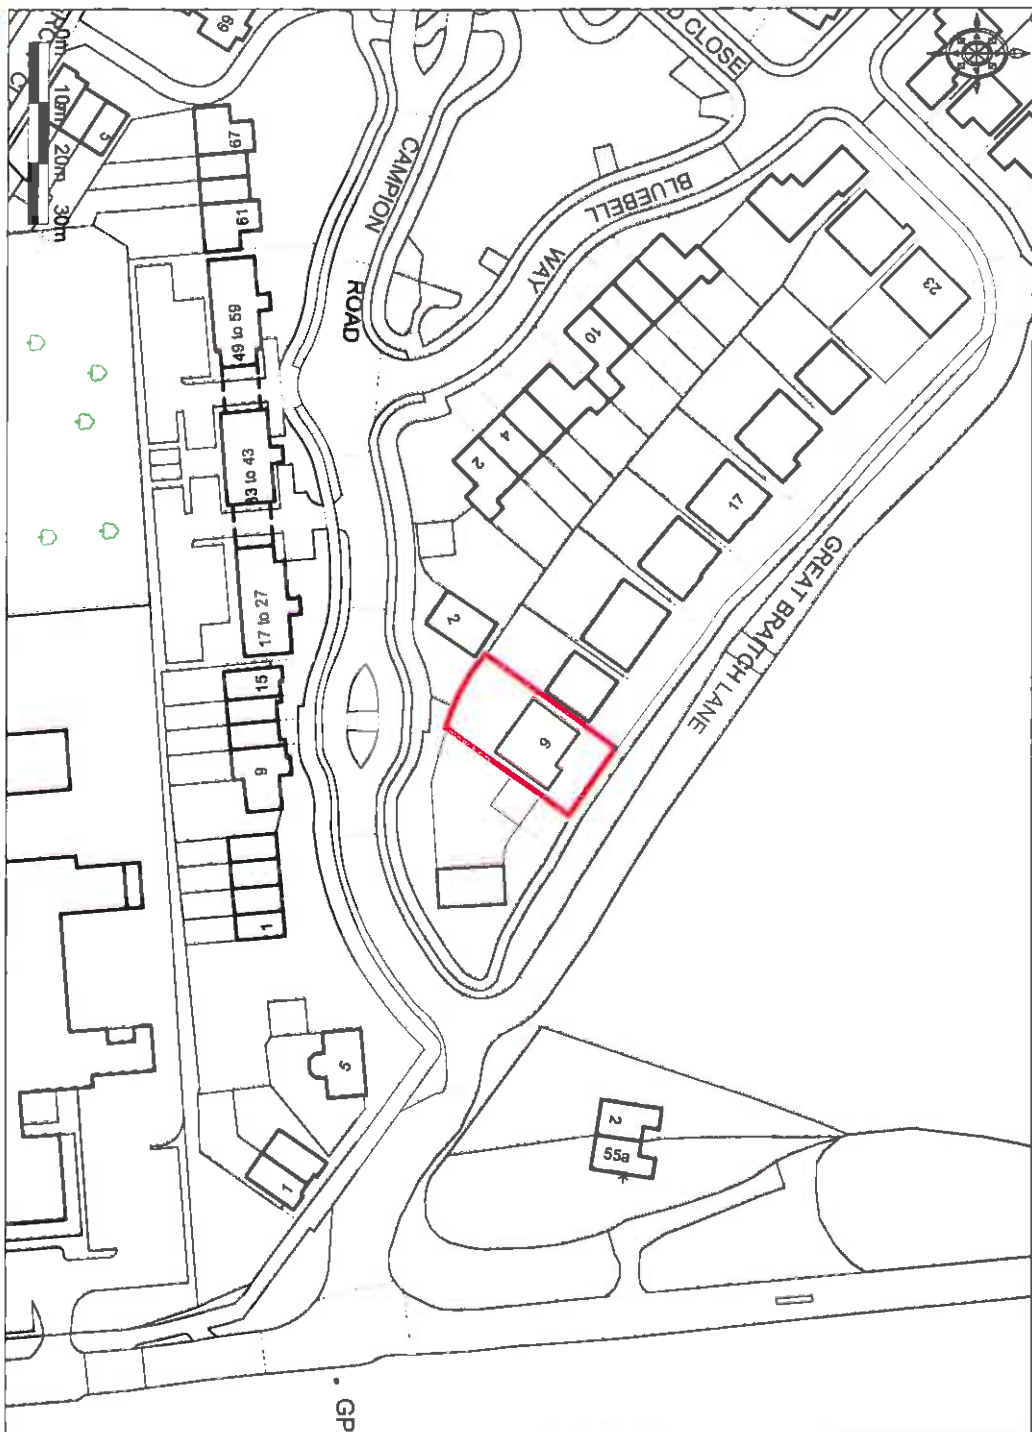

Ordnance Survey © Crown Copyright 2016. All rights reserved. Licence number 100021432. Printed Scale - 1:1250

RUMBALL SEDGWICK Chartered Surveyors