
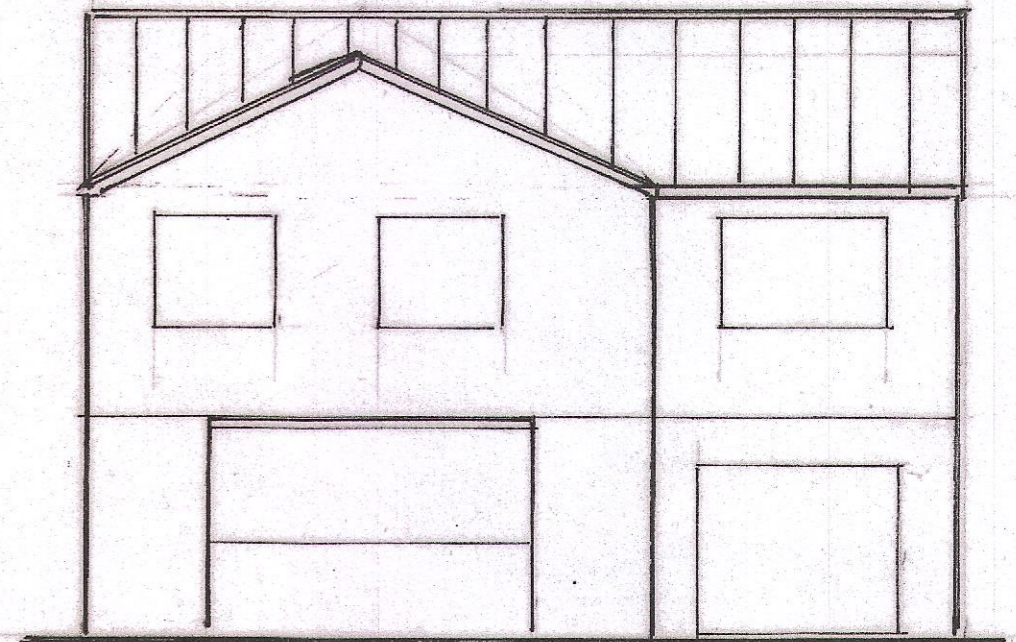
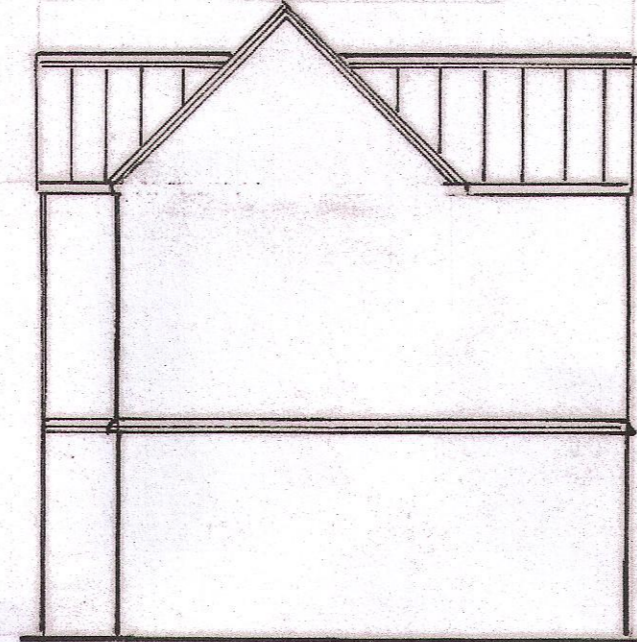
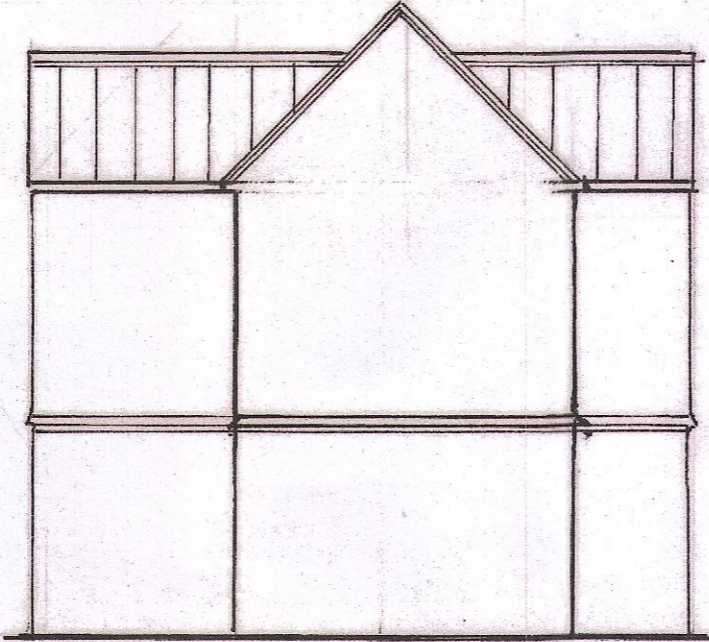


<u>Location</u>	<u>Scale</u>	<u>Date</u>
58 Plough Hill	1:100 1:50	March 17
Cuffley	<u>Draw No</u>	
HERTS EN6 4DS	DB/JC/203	
		<u>Revision</u>
		to suit mods to rear details

Plans and Elevations of Existing House to be Demolished

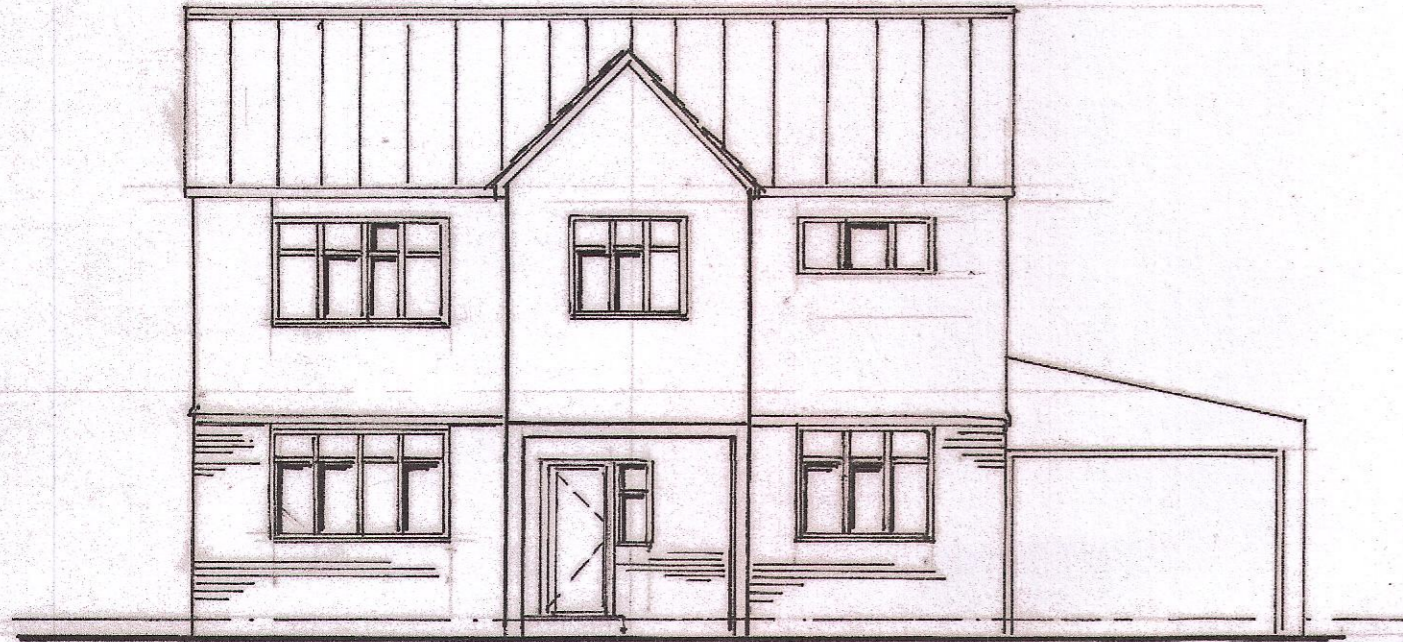


Existing Front Elevation 1:100


Existing Side Elevation 1:100

Existing Side Elevation 1:100

Outline of Rear Elevation 1:100

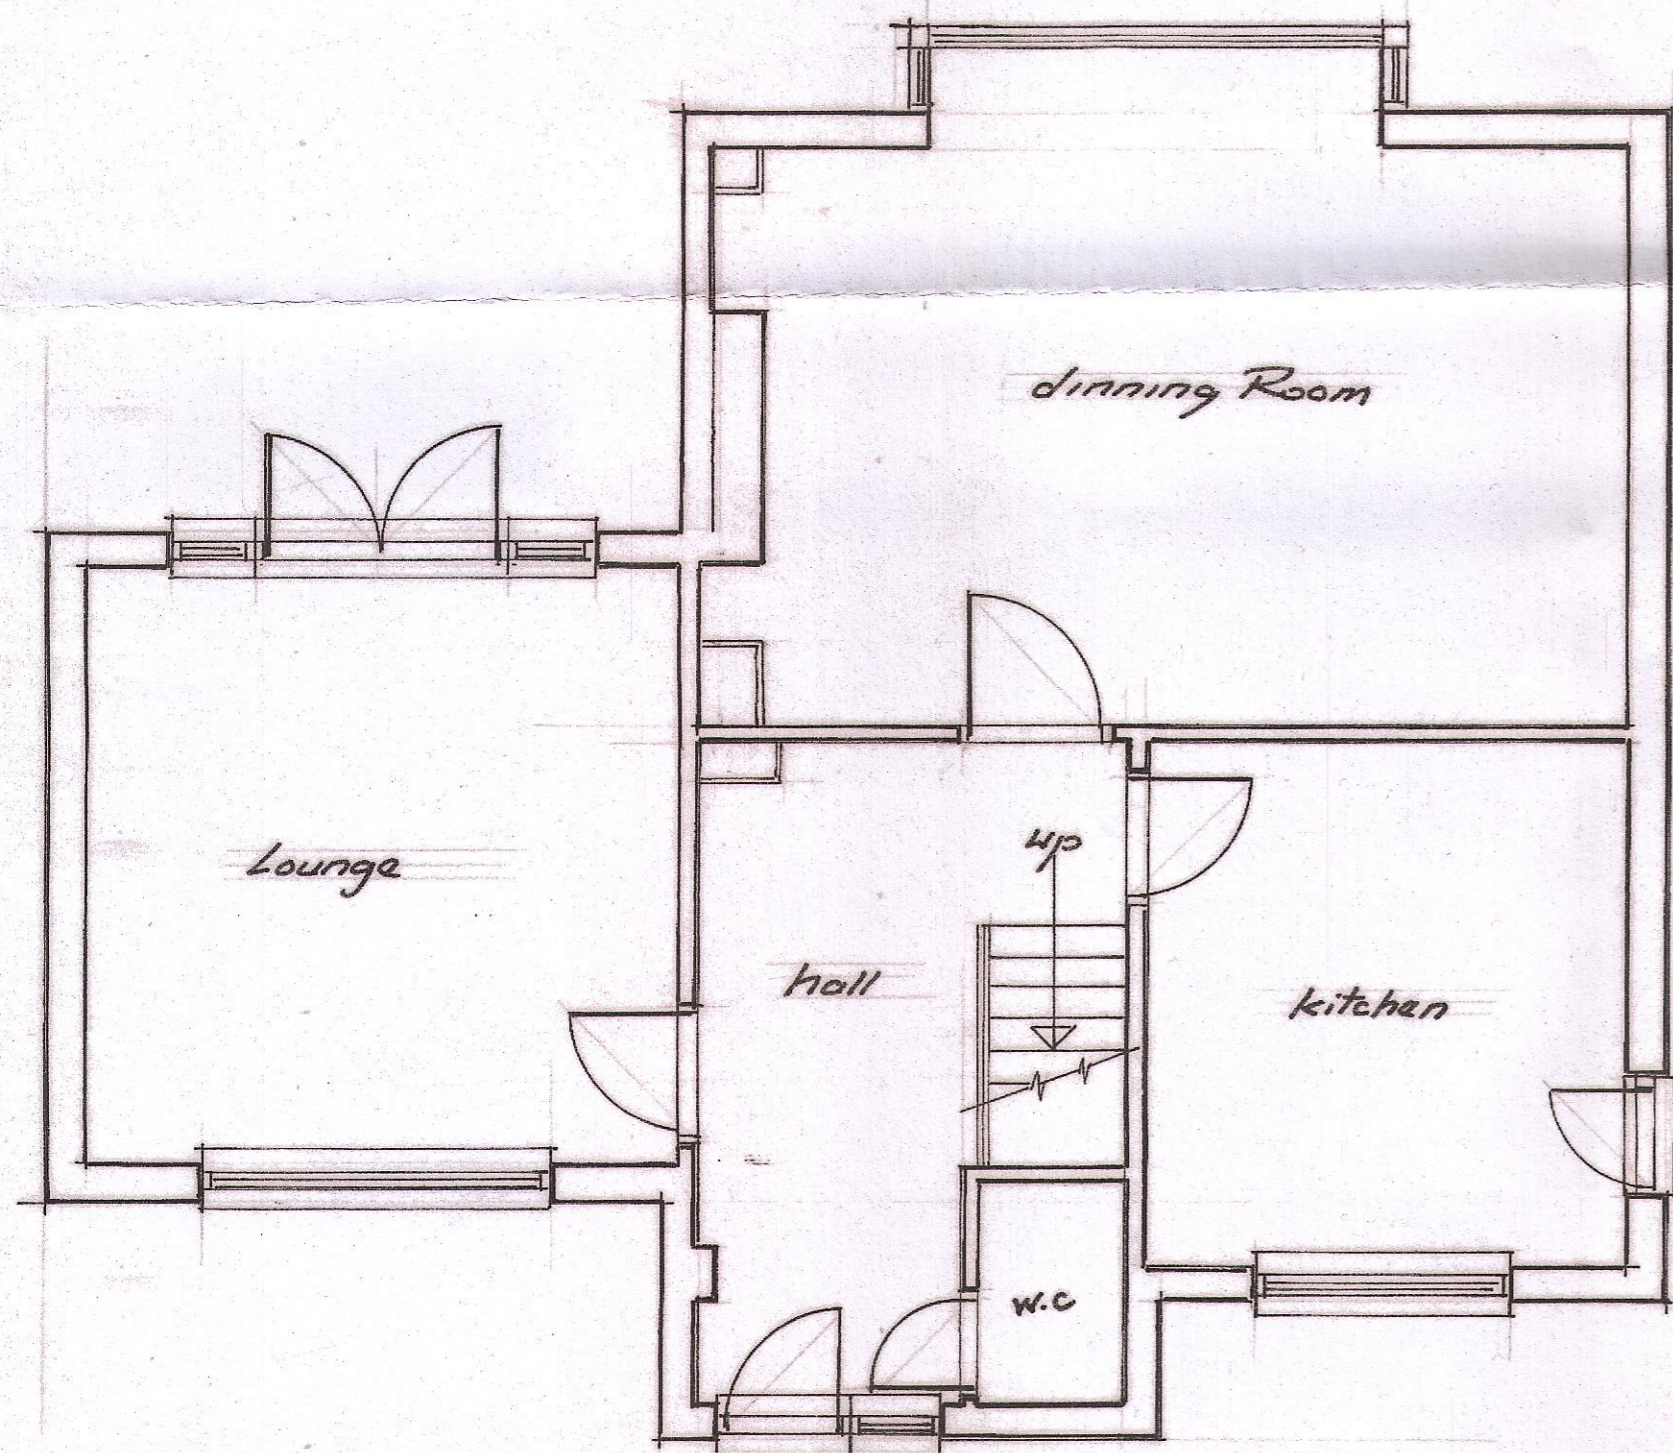

Existing Ground Floor Plan 1:50

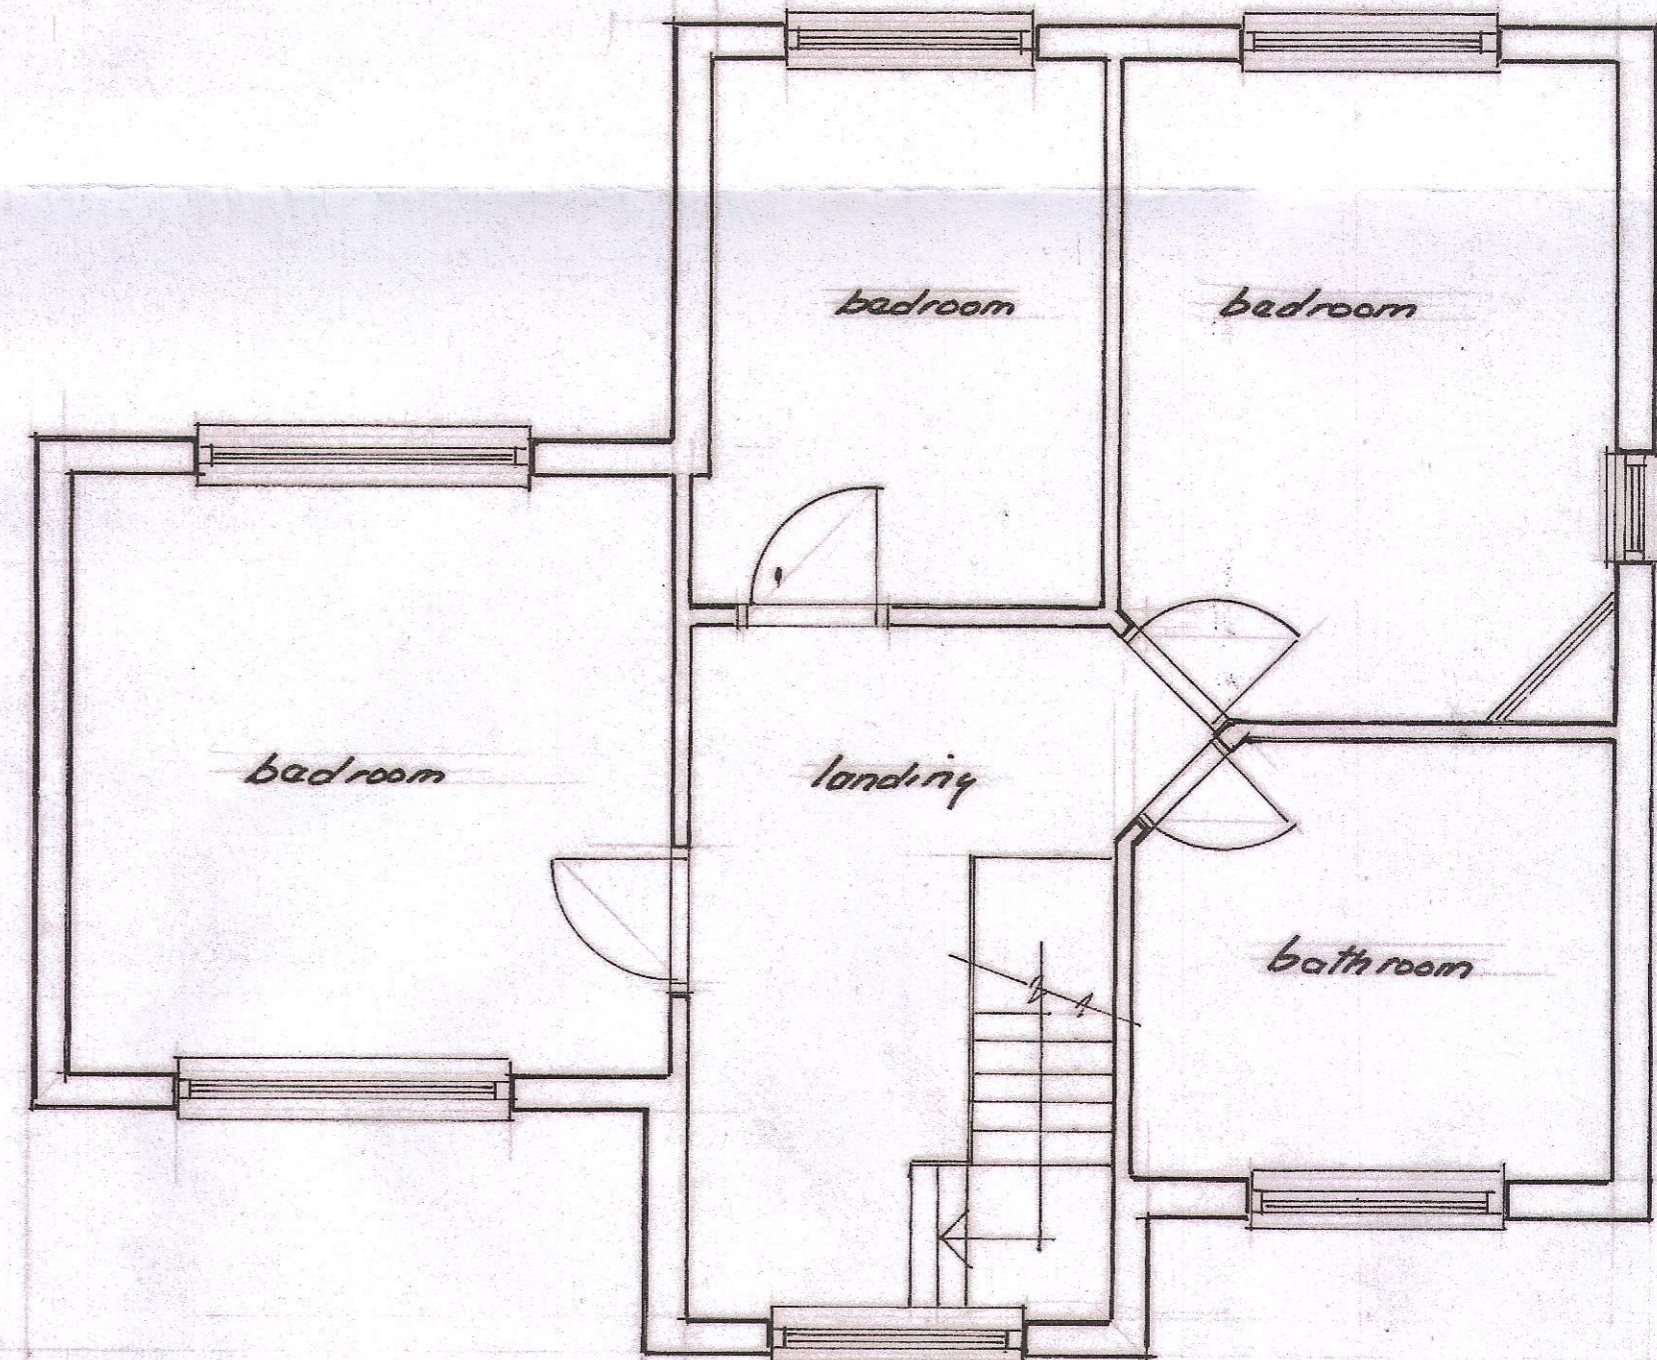

Existing First Floor Plan 1:50

