


PROPOSED PLAN WITH EXTENDED
DROPPED KERB & BUSH REMOVAL

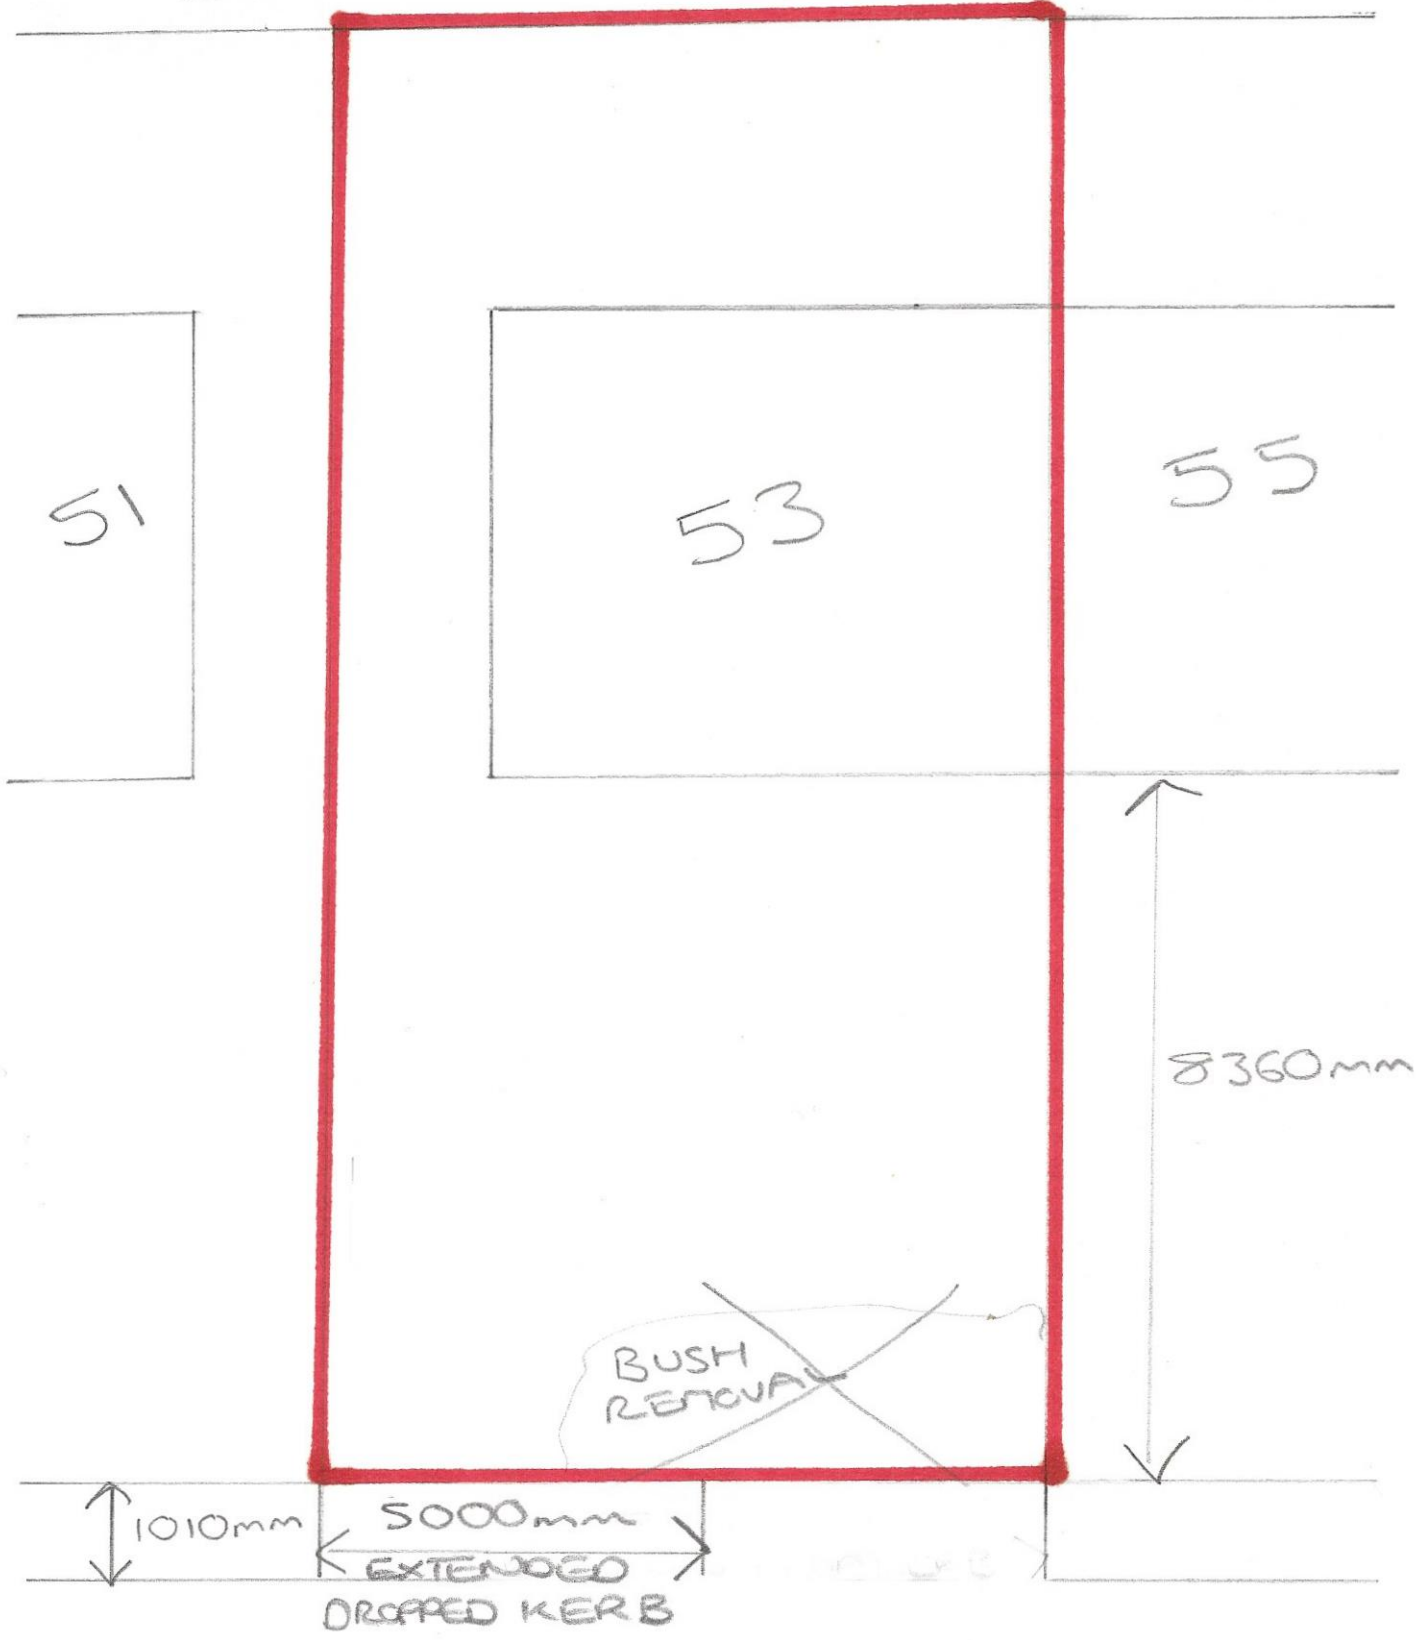

HIGH ROAD

SCALE
1:100