


BCS

The Garden Studio
 13 Creswick Road
 London W3 9HG

www.effectia.co.uk

178 Dragon Road,
 Hatfield
 AL10 9NZ

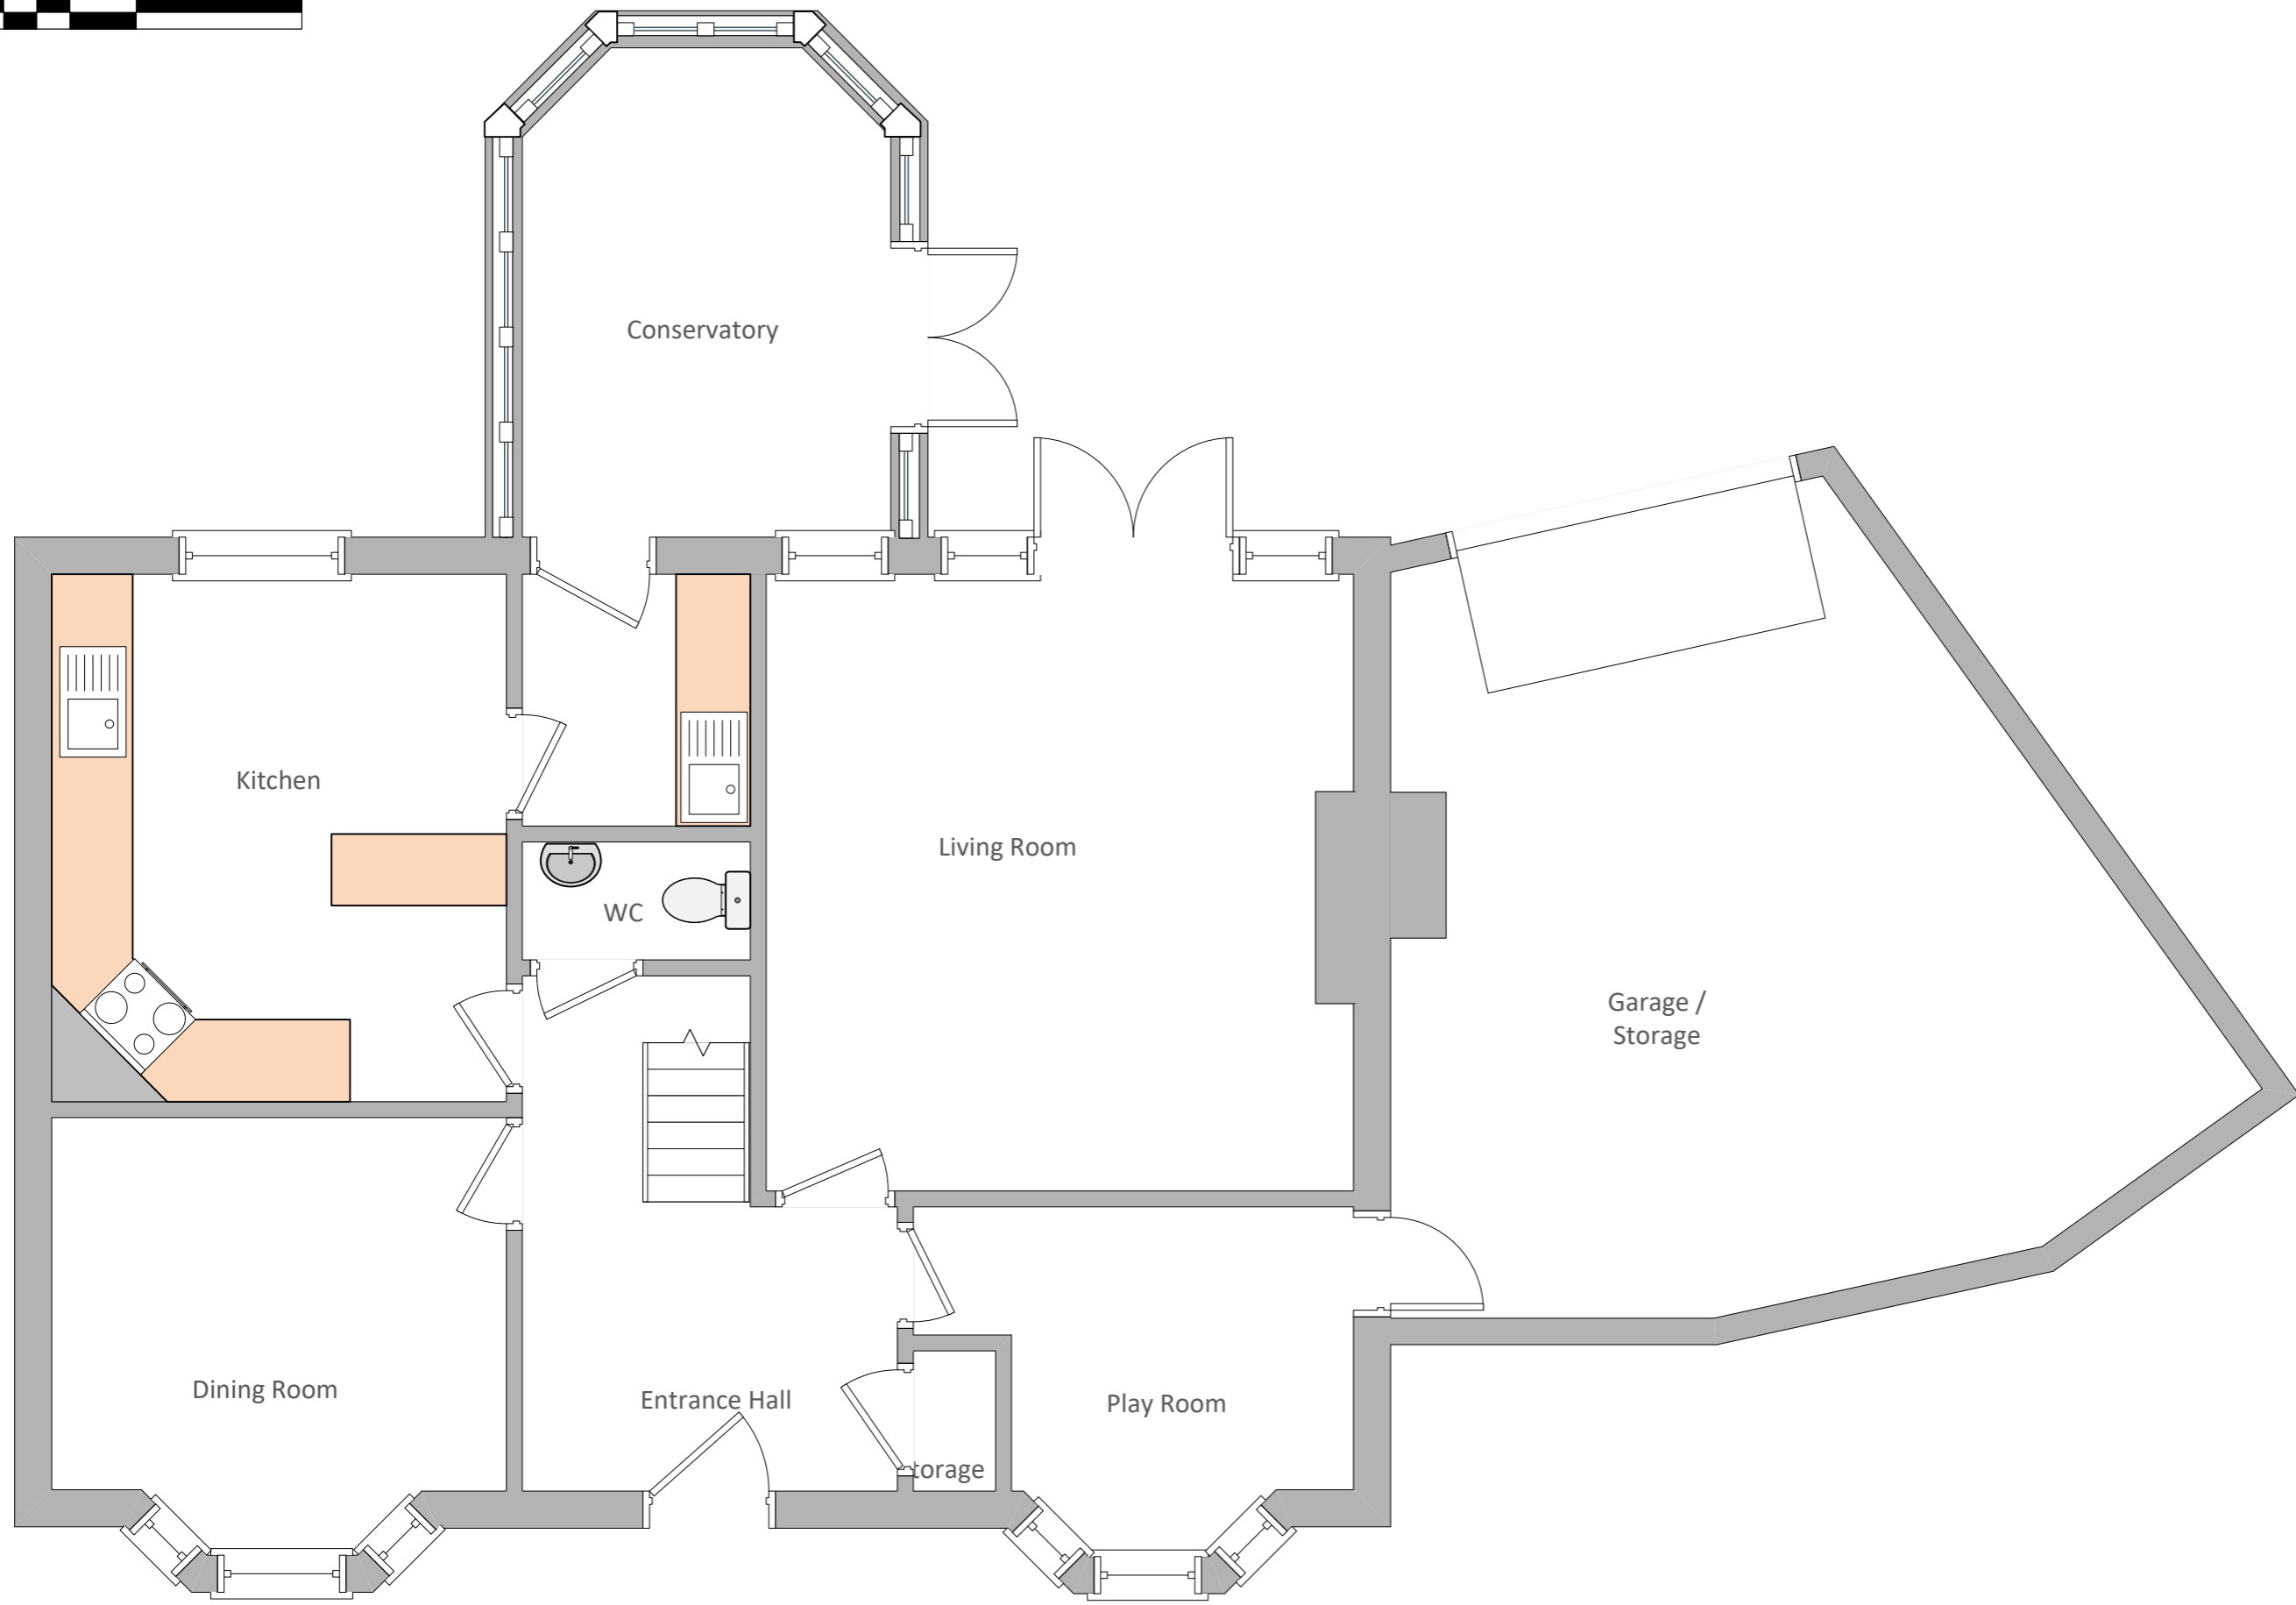

Project No.	SC/421
Scale	1:50 @ A3
Drawn by	SAC
Checked	

Revision	Description

Drawing Title

Existing Ground Floor
 Plan

Drawing No.

E103