
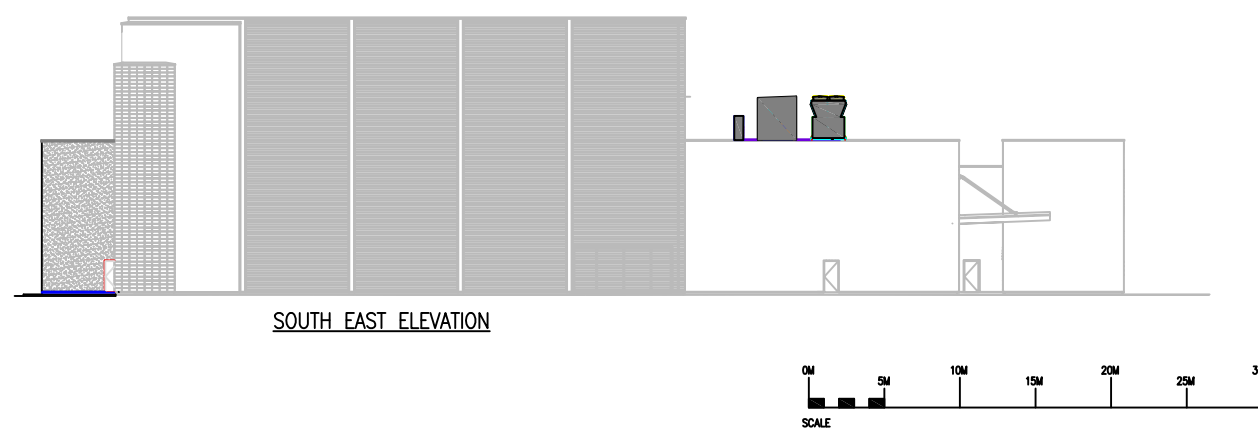
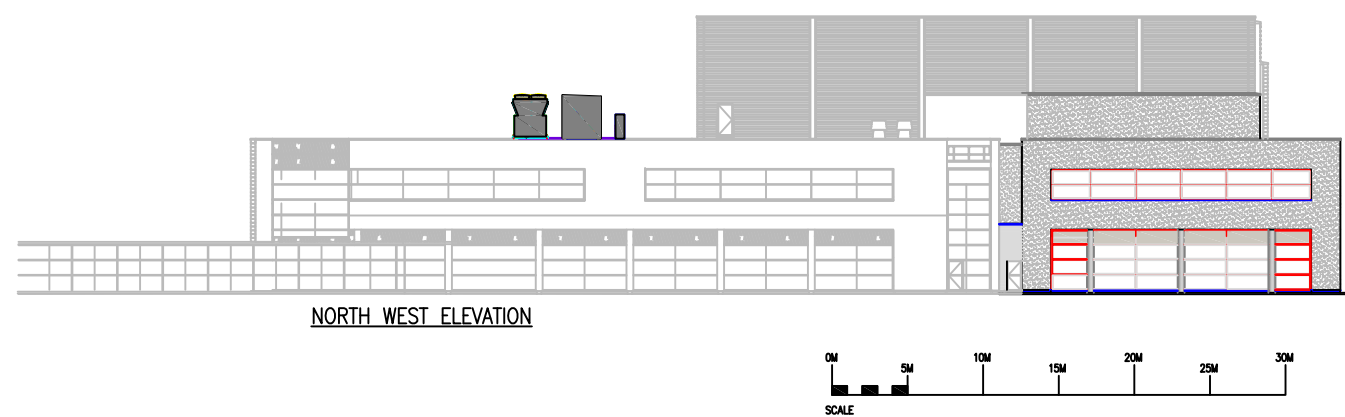
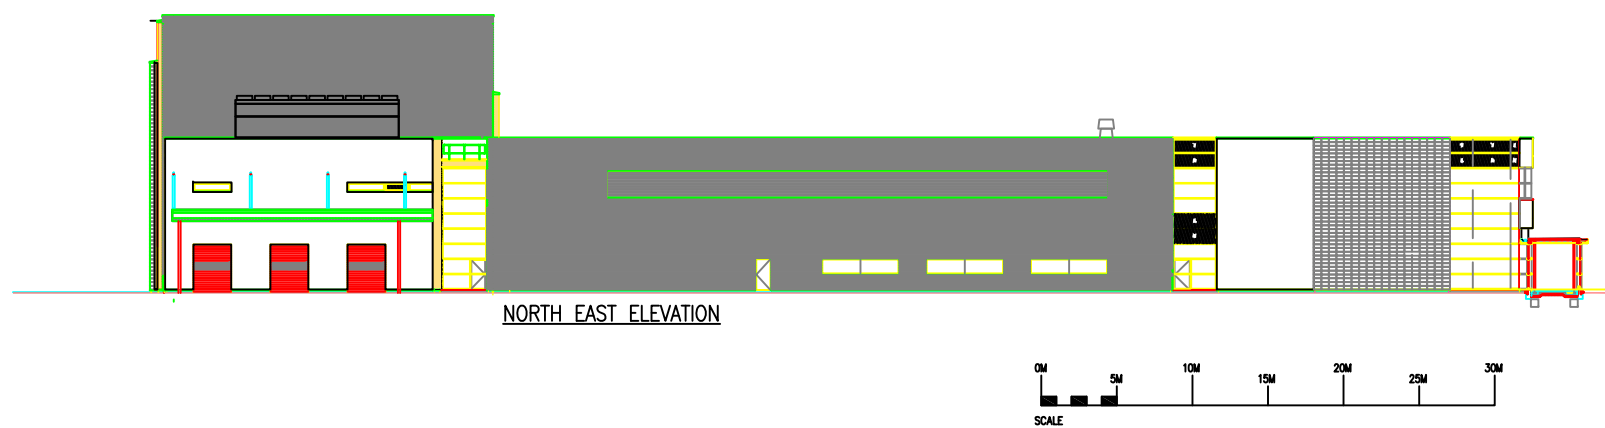
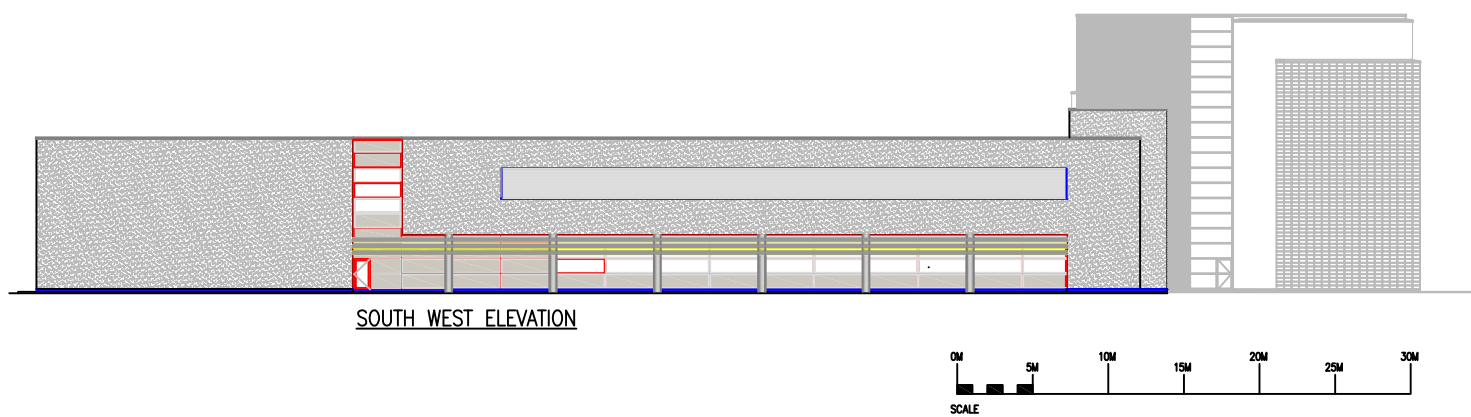


Copyright  
 This drawing/specification is the property of Eisai Limited and may not be reproduced or disclosed to a third party in any form without written permission from the company.

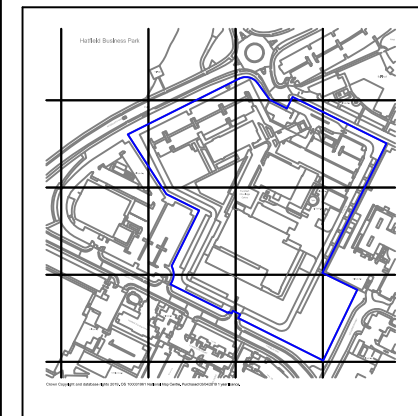


Rev:	CCR:	Date:	Description:

**Eisai Ltd.**

European Knowledge Centre  
 Mosquito Way  
 Hatfield  
 Hertfordshire, AL10 9SN

Tel :- 0845 676 1400  
 Fax :- 0845 676 5050  
 Website :- www.eisai.co.uk

Updated from original vendor drawing:  
 Drawing No.      Revision:      Date:

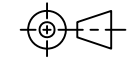  
 THIRD ANGLE PROJECTION

Project:  
**EISAI  
 PRODUCTION BUILDING  
 ROOF CHILLER INSTALLATION**

Drawing Title:  
**PRODUCTION BUILDING  
 ELEVATIONS OF PROPOSED  
 CHILLER INSTALLATION SCALE 1:500**

Drawn:	Date:	Scale:	Sheet:
Checked:	Date:	Size:	Revision:
Drawing No. <b>EISAI_PC_04</b>		<b>1:500 @ A3</b>	<b>A3</b>