


	+94.225 m Parapet Level 4 +93.400 m Parapet Level 4 Parapet Level 4
	+88.300 m Parapet Level 2 +85.300 m Parapet Level 2
Plantroom Area 590 m ² Automatec Warehouse Support Area 559 m ²	+81.475 m Goods Out First +80.225 m First Floor +78.290 m Walk on Ceiling
	+76.475 m +75.225 m Ground Floor

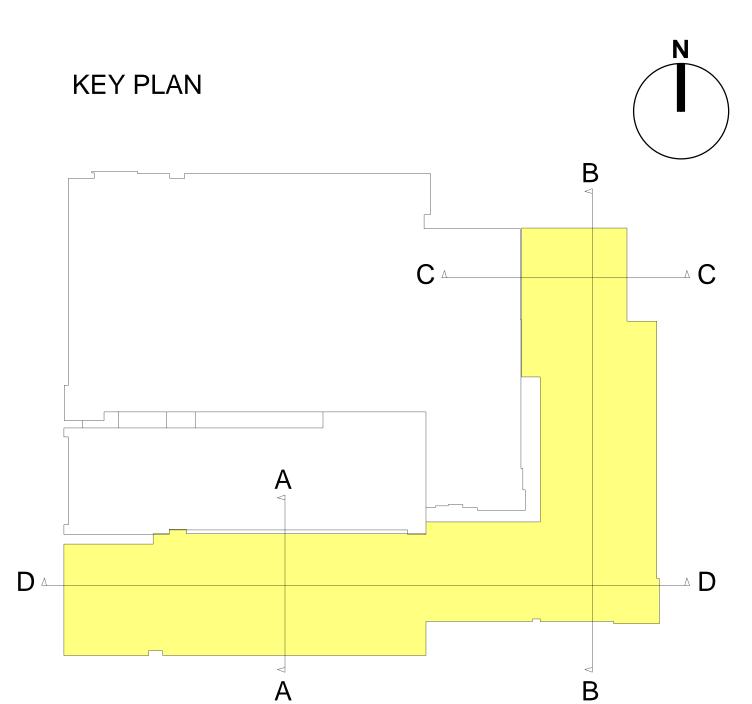

AECOM

Project EISAI EML Expansion

Eisai Manufacturing Ltd Mosquito Way, Hatfield AL10⁹SN Client

Eisai Manufacturing Ltd

(EML)

Consultant _____

AECOM 4th Floor, Bridgewater House Whitworth St, MANCHESTER, M1 6LT United Kingdom +44 (0) 161 907 3500 tel www.aecom.com

Notes _____

GENERAL NOTES

ALL DIMENSIONS ARE IN MILLIMETERS UNLESS NOTED OTHERWISE.

ELECTRONIC DATA/ DRAWINGS ISSUED AS 'READ ONLY' AND SHOULD BE INTERROGATED FOR MEASUREMENT. ALL DIMENSIONS AND LEVELS SHOULD BE 'READ ONLY' FROM THOSE VALUES STATED IN TEXT, ON THE DRAWINGS.

THIS DRAWING IS TO BE READ IN CONJUSTION WITH ALL RELEVANT ARCHITECTURAL, CIVIL, STRUCTURAL, MECHANICAL AND ELECTRICAL DRAWINGS AND THEIR CORRESPONDING SPECIFICATIONS.

ALL WORK TO BE CARRIED OUT IN ACCORDANCE WITH CURRENT BUILDING REGULATIONS AND ALL RELEVANT BRITISH CODES OF PRACTICE.

ALL CONTRACTORS SHALL BE RESPONSIBLE FOR THE CORRECT SETTING OUT OF THE WORKS ON SITE. CONTRACTOR MUST VISIT THE SITE AND BE RESPONSIBLE FOR TAKING AND CHECKING ALL DIMENSIONS RELATIVE TO THEIR WORK AND PRIOR TO FABRICATION OF MATERIALS.

AECOM ARCHITECTS ARE TO BE ADVISED OF ANY VARIATION BETWEEN DRAWINGS AND SITE CONDITIONS.

COPYRIGHT OF THIS DRAWING IS VESTED IN AECOM AND IT MUST NOT BE COPIED OR REPRODUCED WITHOUT WRITTEN CONSENT. FIGURED DIMENSIONS ONLY ARE TO BE TAKEN FROM THIS DRAWING.

Issue/Revision

P5	06/07/22	PLANNING ISSUE.	DVS
P4	29/06/22	PLANNING ISSUE.	DVS
P3	16/16/22	Louvers added to south facade to provide solar shading.	DVS
P2	31/05/22	Canopy updated. Traditional build and clad rack options added to model. Compartmentation of cleaner store and waste store added.	DVS
P1	30/05/22	Minor updates to layouts. Structural coloumns added.	DVS
P0	27/05/22	First Issue	DVS
Rev.	Date	Description	Drn/ChkApr
Key	Plan		

Suitability Status S2 - Suitable For Information Project Number _____ 60624540 Sheet Title Proposed Typical GA Sections 01

5000 SCALE: 1:200

10000

Sheet Number

ESL-ACM-XX-ZZ-DR-A-04300 _____ Scale: As indicated@A0 Rev: P5