



**Existing Plan Area of Dwelling 60sq.m.
Proposed Plan Area of Dwelling 69sq.m.**

Location Plan
Scale 1 500

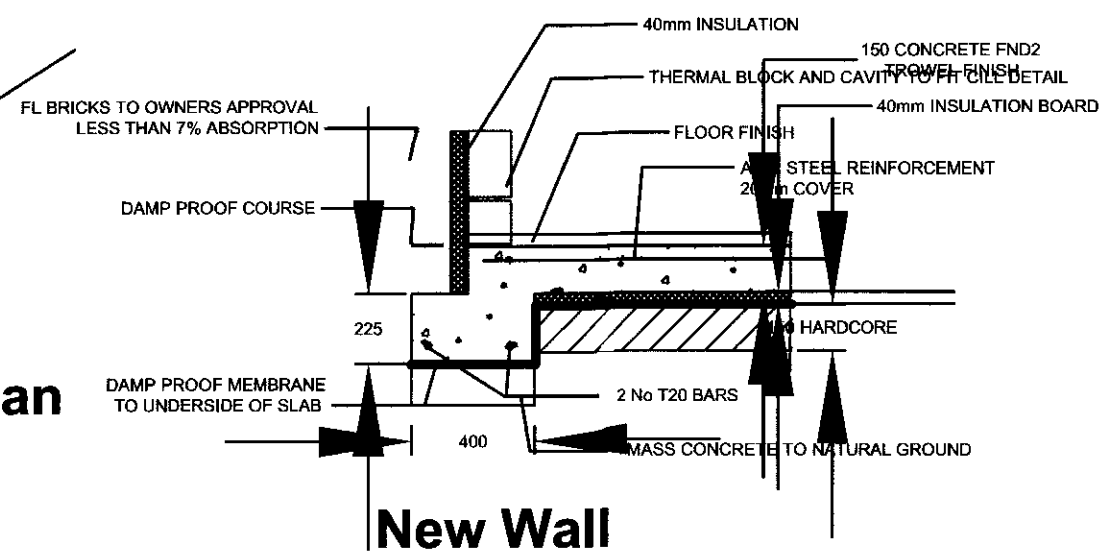


New Wall

Gable Wall

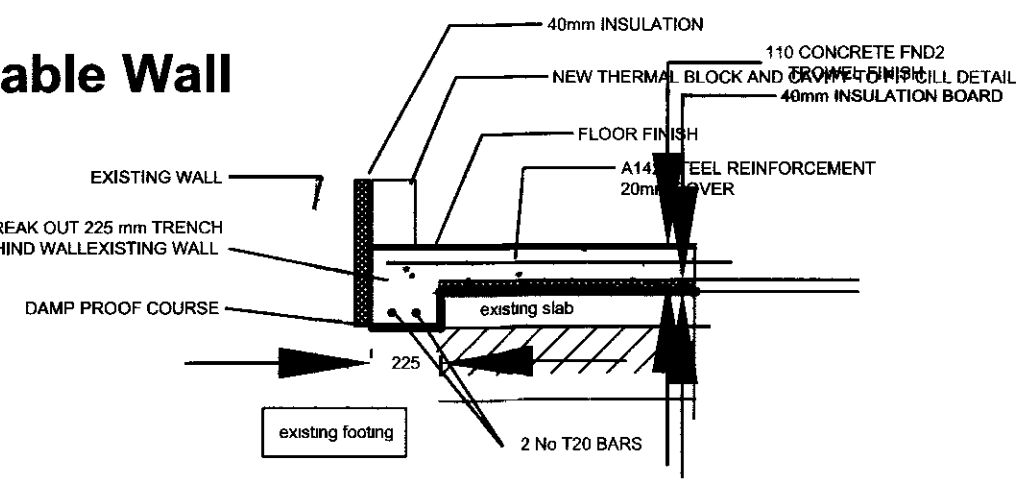


Foundation Details

Scale 1 25

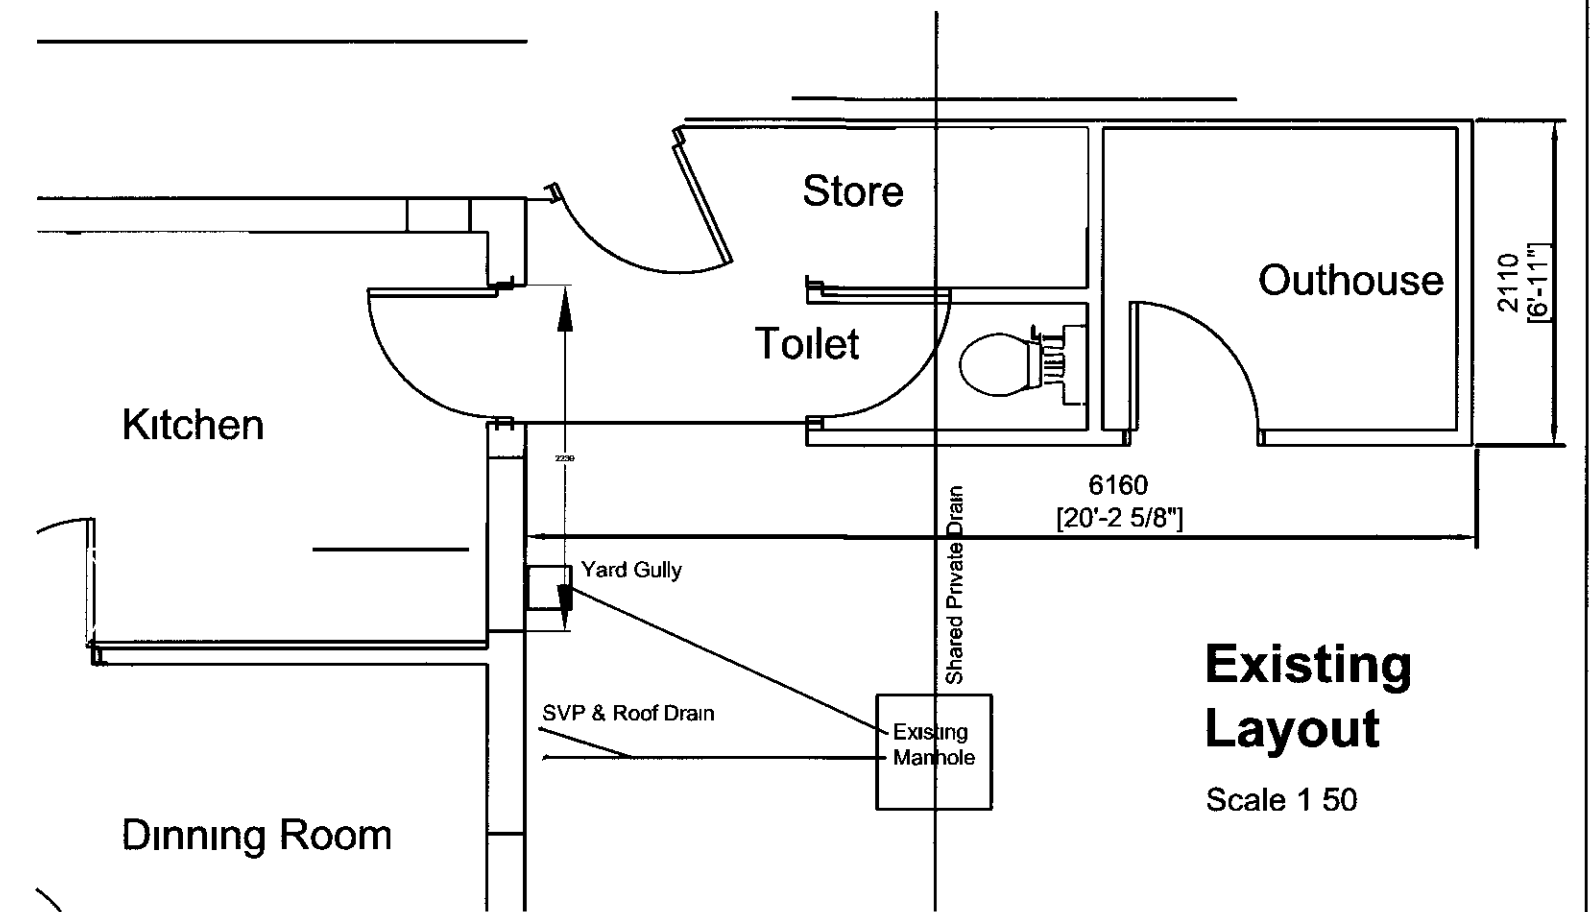

Existing Layout
Scale 1 50

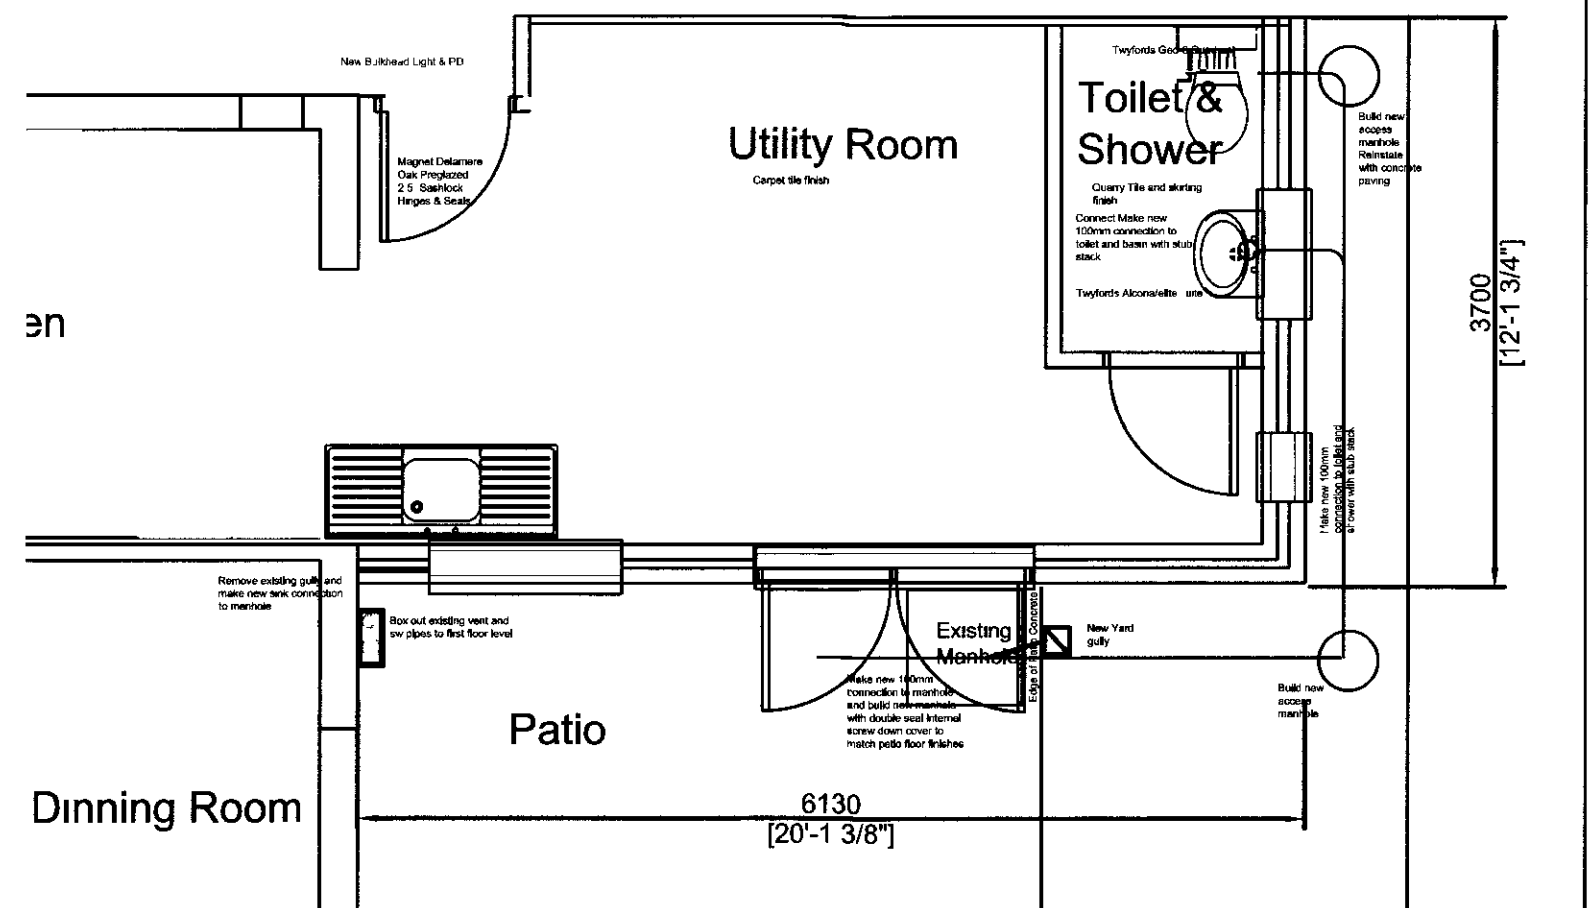

Proposed Layout

Scale 1 50


Proposed Roof Layout

Scale 1 50

PLANNING DEPARTMENT
OFFICE COPY

2 9 SEP 2010

2010/2020

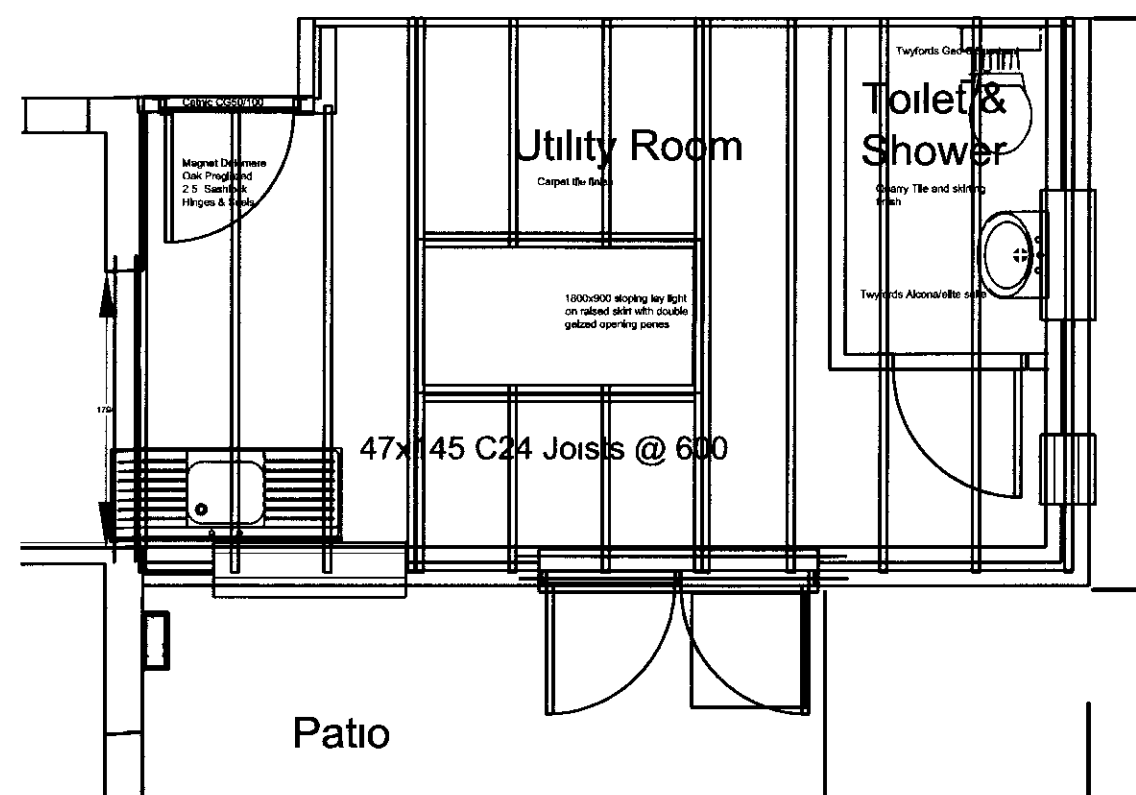

**189 Parkway
Welwyn Garden City
Proposed Extension**

DRAWN BY JES	DRAWING NUMBER 189 PW/01	REVISION C
CHECKED BY A2		
DATE JUNE 10		

Existing End Elevation

Scale 1 50

Proposed End Elevation

Scale 1 50

Existing Side Elevation

Scale 1 50

Proposed Side Elevation

Scale 1 50