


DISCLAIMER

ANY DIMENSIONS GIVEN ARE IN MILLIMETRES.
ALL DIMENSIONS GIVEN SHOULD BE CHECKED ON SITE PRIOR TO PROCEEDING WITH WORKS.
WHILST EVERY CARE HAS BEEN TAKEN TO ENSURE ACCURACY, THE DESIGNER IS NOT
RESPONSIBLE FOR ERROR OR OMISSION OF INFORMATION ON THIS DRAWING. DO NOT SCALE
FROM THIS DRAWING, EXCEPT FOR PLANNING PURPOSES.

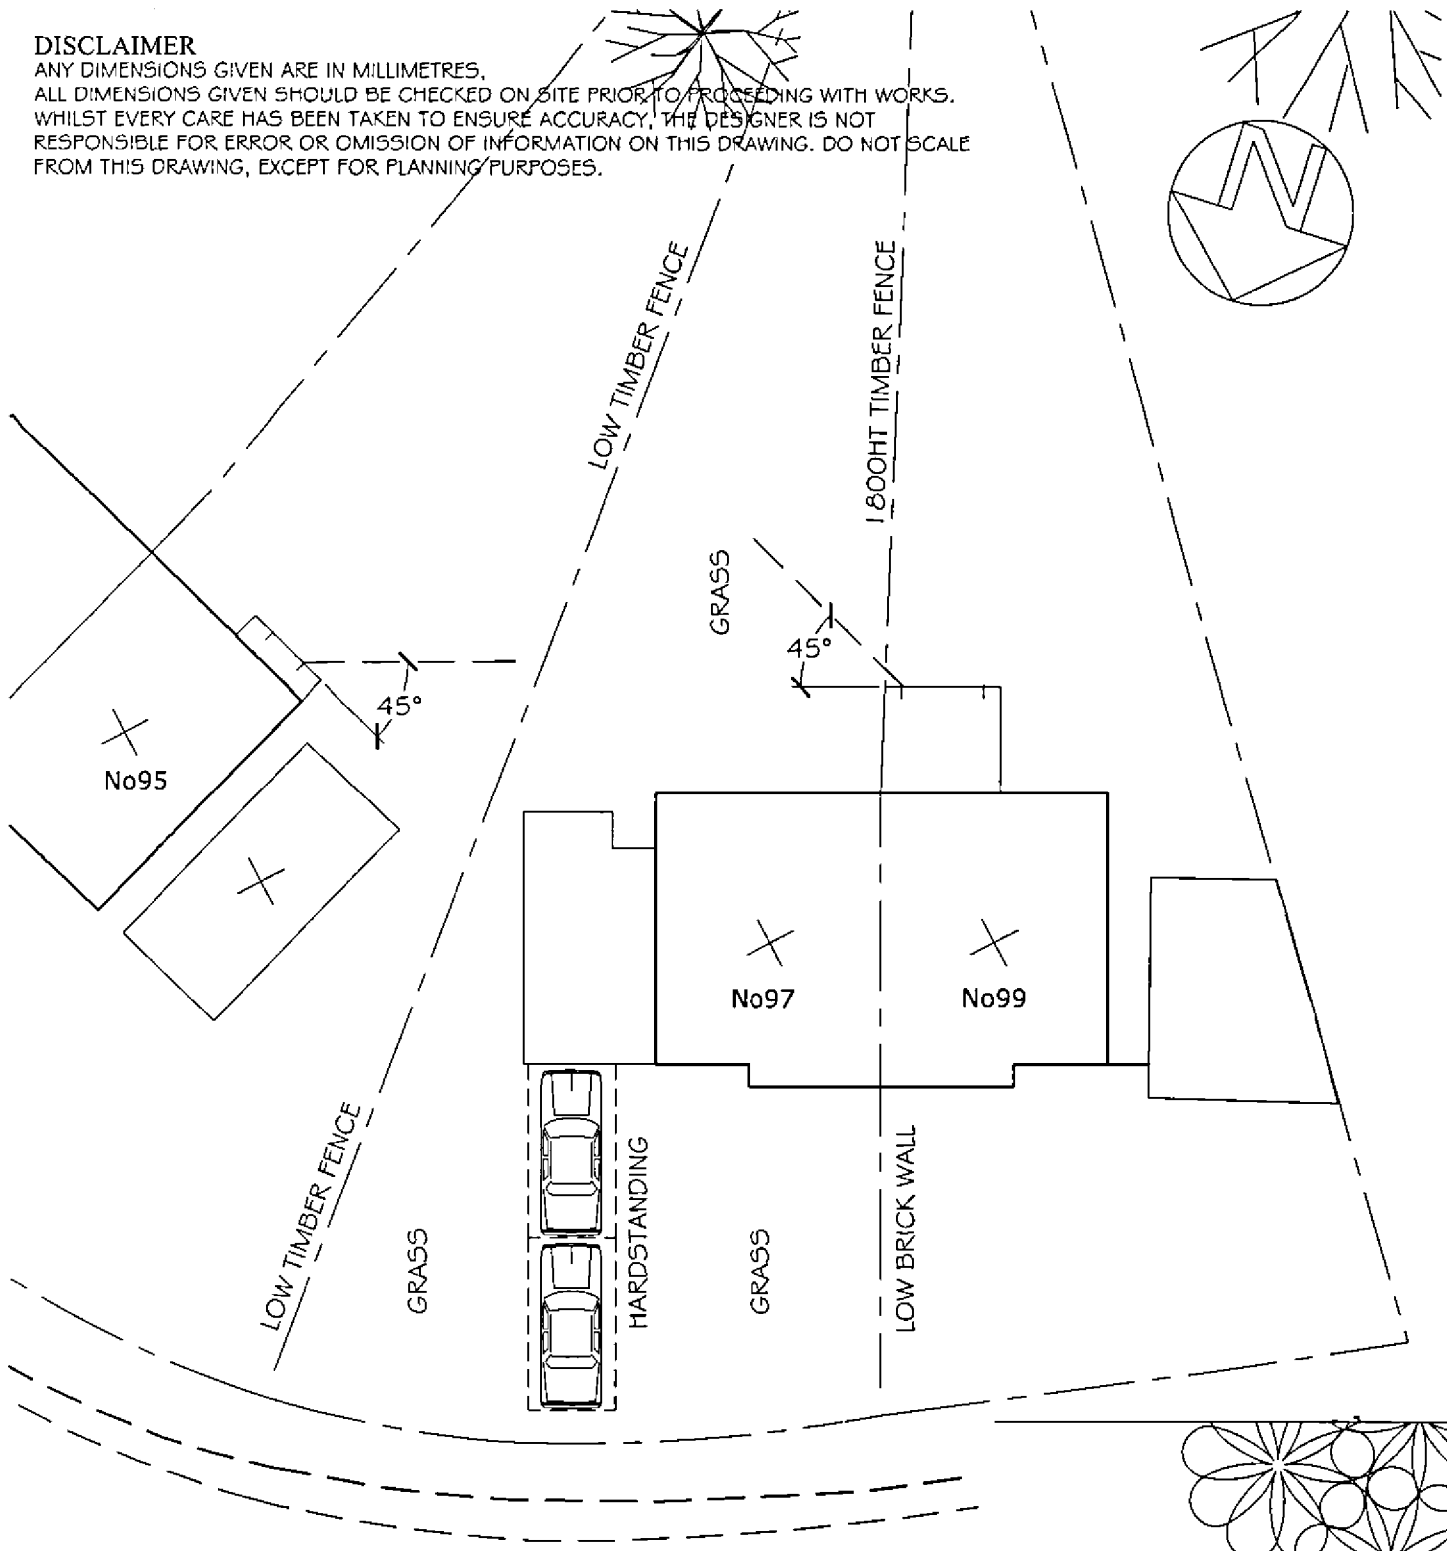

BRAMBLE ROAD

sara a rattenbury

architectural design consultancy
tel/fax 01727 752170 mob 07812828429

TITLE
**EXISTING
BLOCK PLAN**

ADDRESS
**97 BRAMBLE ROAD
HATFIELD, HERTS AL10 9SB**

CLIENT
Mr & Mrs KIFF


DATE
SCALE
1:200 @A4
PROJECT NO
BRT01-10

DATE
OCT 2010
REV.
-

SCALE BAR 1:200




2011/278

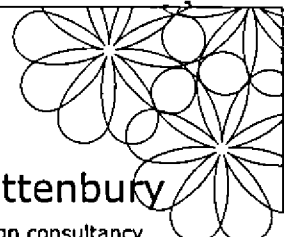

DISCLAIMER

ANY DIMENSIONS GIVEN ARE IN MILLIMETRES.
ALL DIMENSIONS GIVEN SHOULD BE CHECKED ON SITE PRIOR TO PROCEEDING WITH WORKS.
WHILST EVERY CARE HAS BEEN TAKEN TO ENSURE ACCURACY, THE DESIGNER IS NOT RESPONSIBLE FOR ERROR OR OMISSION OF INFORMATION ON THIS DRAWING. DO NOT SCALE FROM THIS DRAWING, EXCEPT FOR PLANNING PURPOSES.

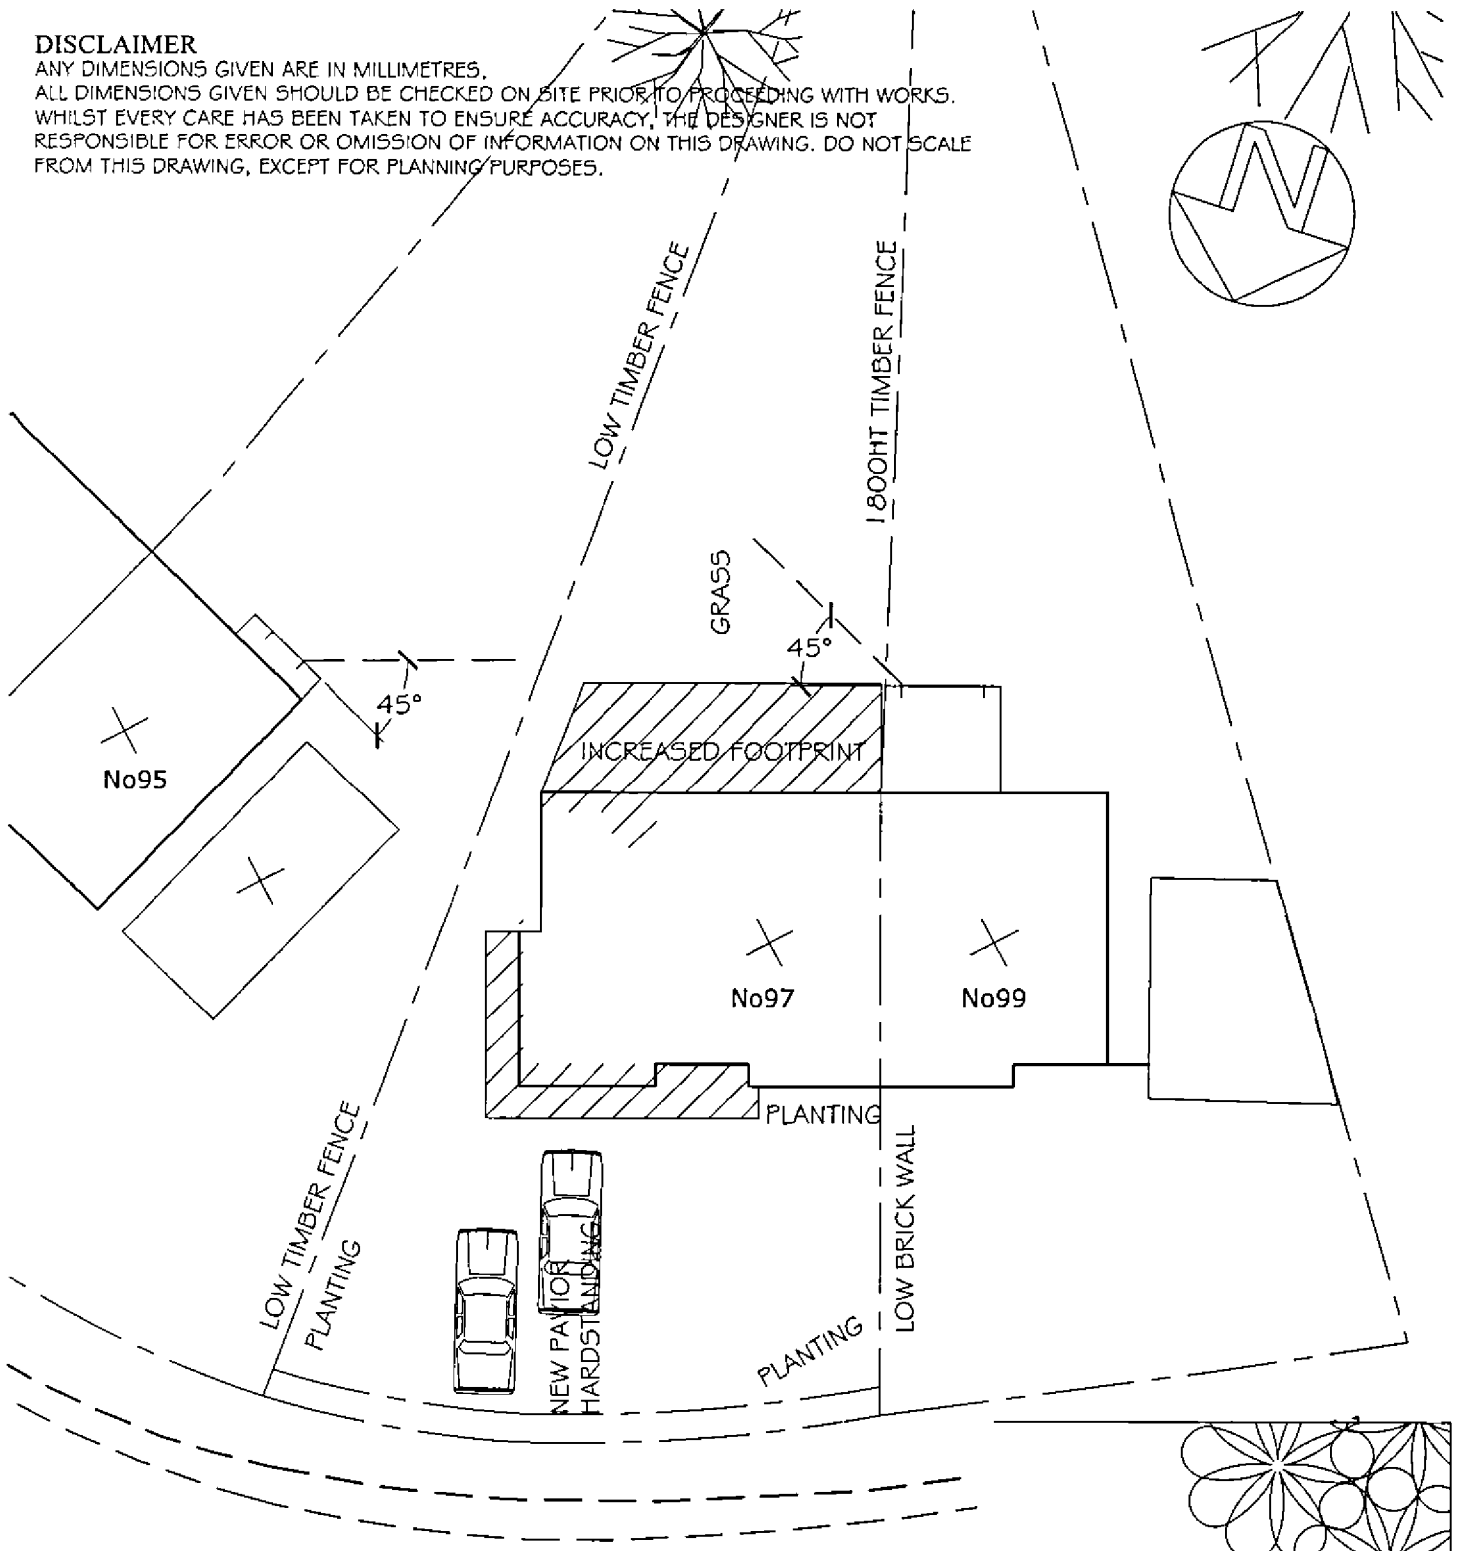

BRAMBLE ROAD

SCALE BAR 1:200



16 DEC 2011

sara a rattenbury

architectural design consultancy
tel/fax 01727 752170 mob 07812828429

TITLE
**PROPOSED
BLOCK PLAN**

ADDRESS
**97 BRAMBLE ROAD
HATFIELD, HERTS AL10 9SB**

CLIENT
Mr. & Mrs KIFF

SCALE
1:200 @A4
DRAWING No.
BRI02-10

DATE
DEC 2011
REV.
A

2011/2782