





LOCATION PLAN 1:1000

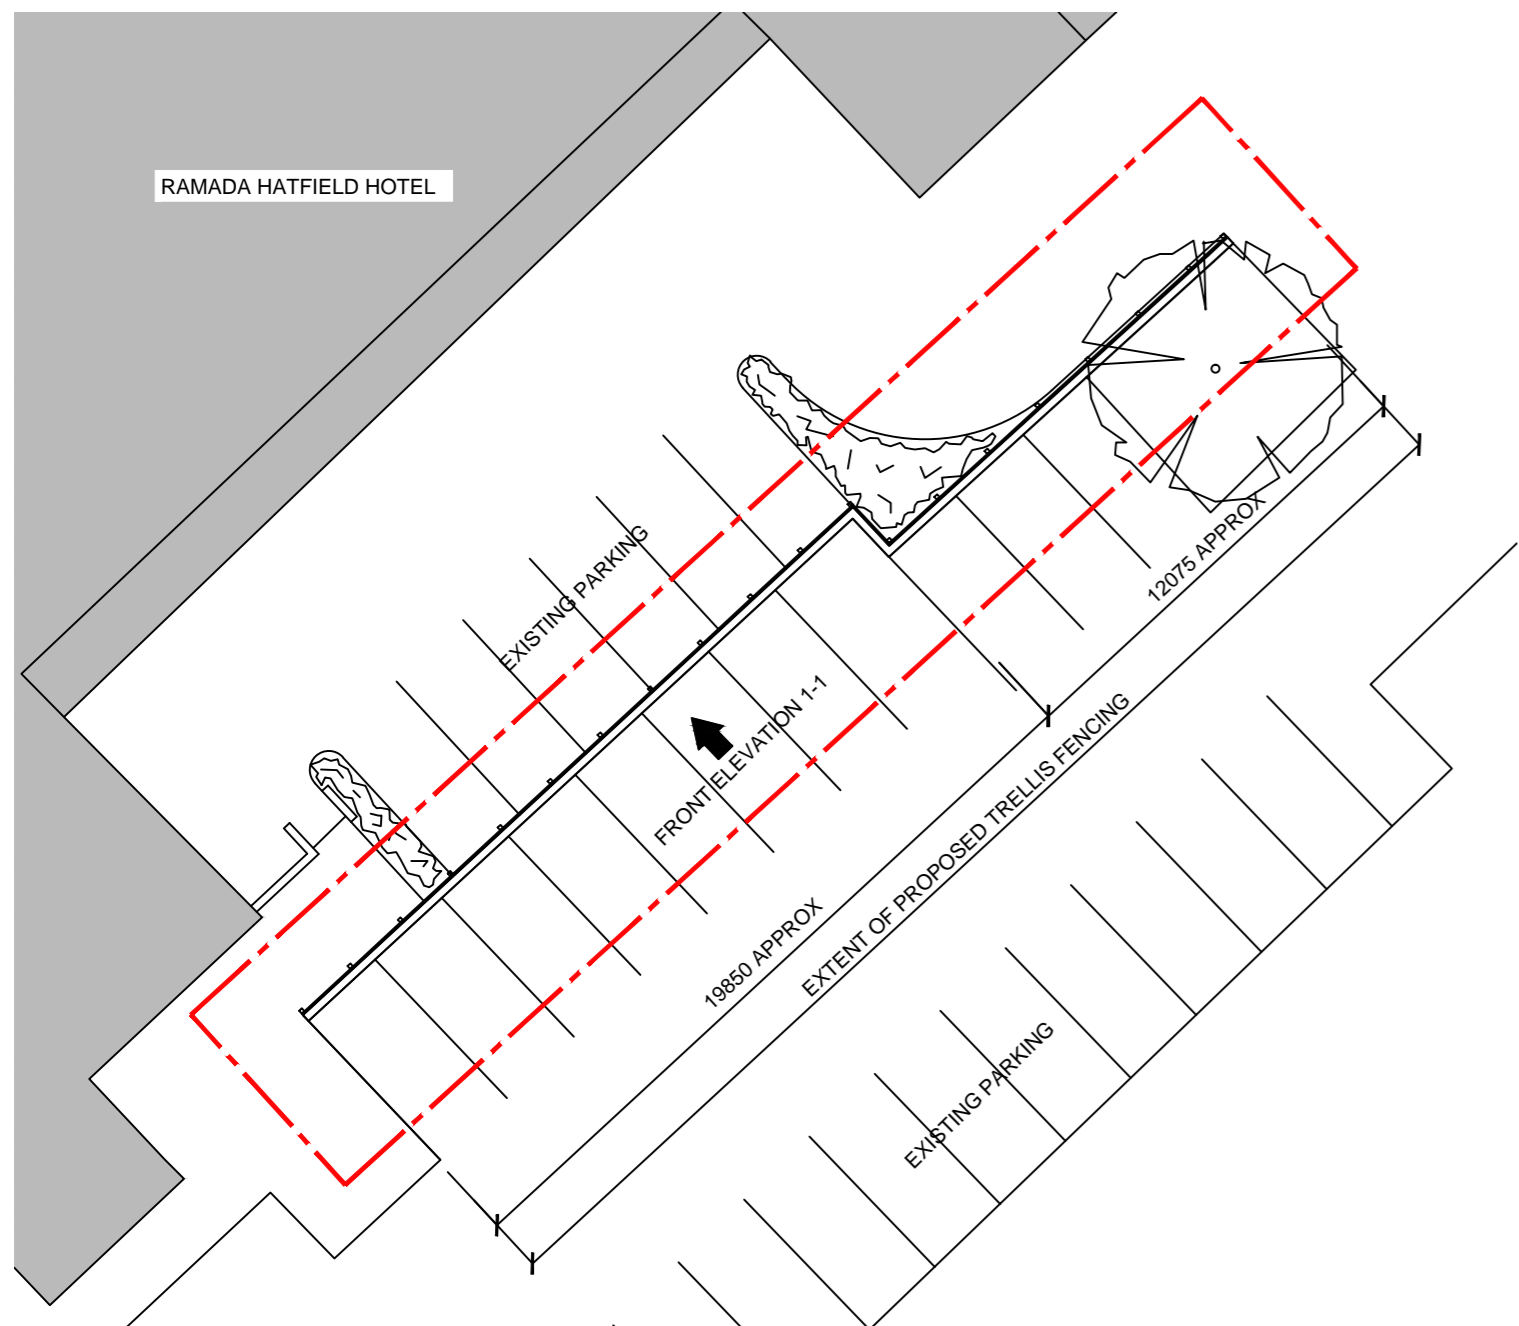


PROPOSED PLAN 1:200




EXISTING PHOTOS

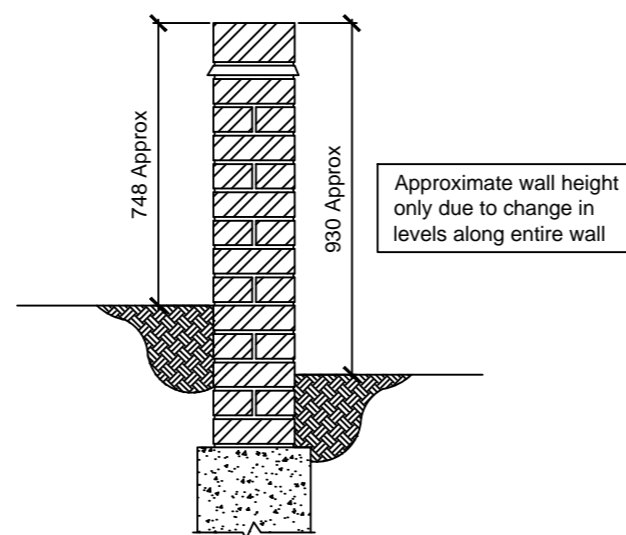


EXISTING TYPICAL SECTION 1:20

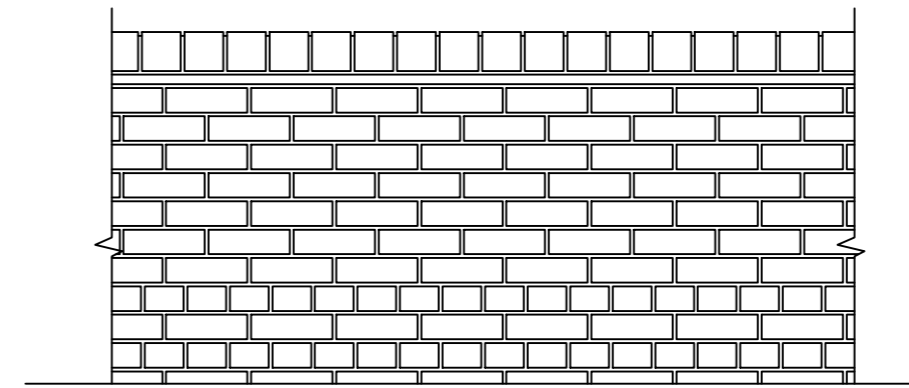

EXISTING BRICK WALL PART ELEVATION 1-1 1:20

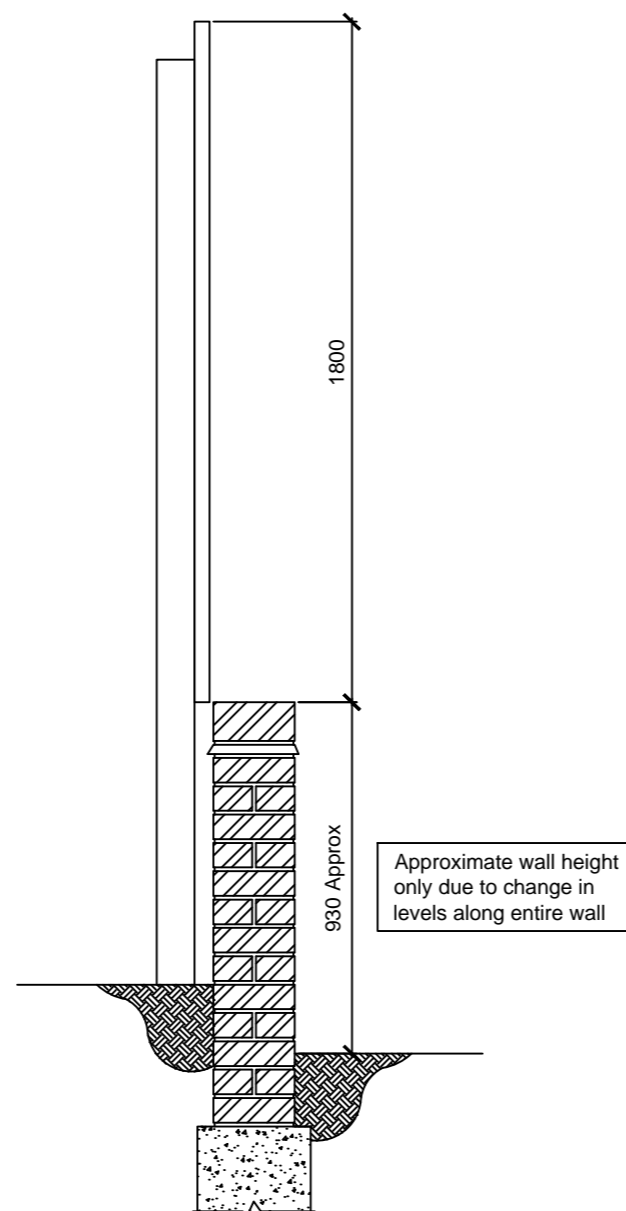

PROPOSED TYPICAL SECTION 1:20

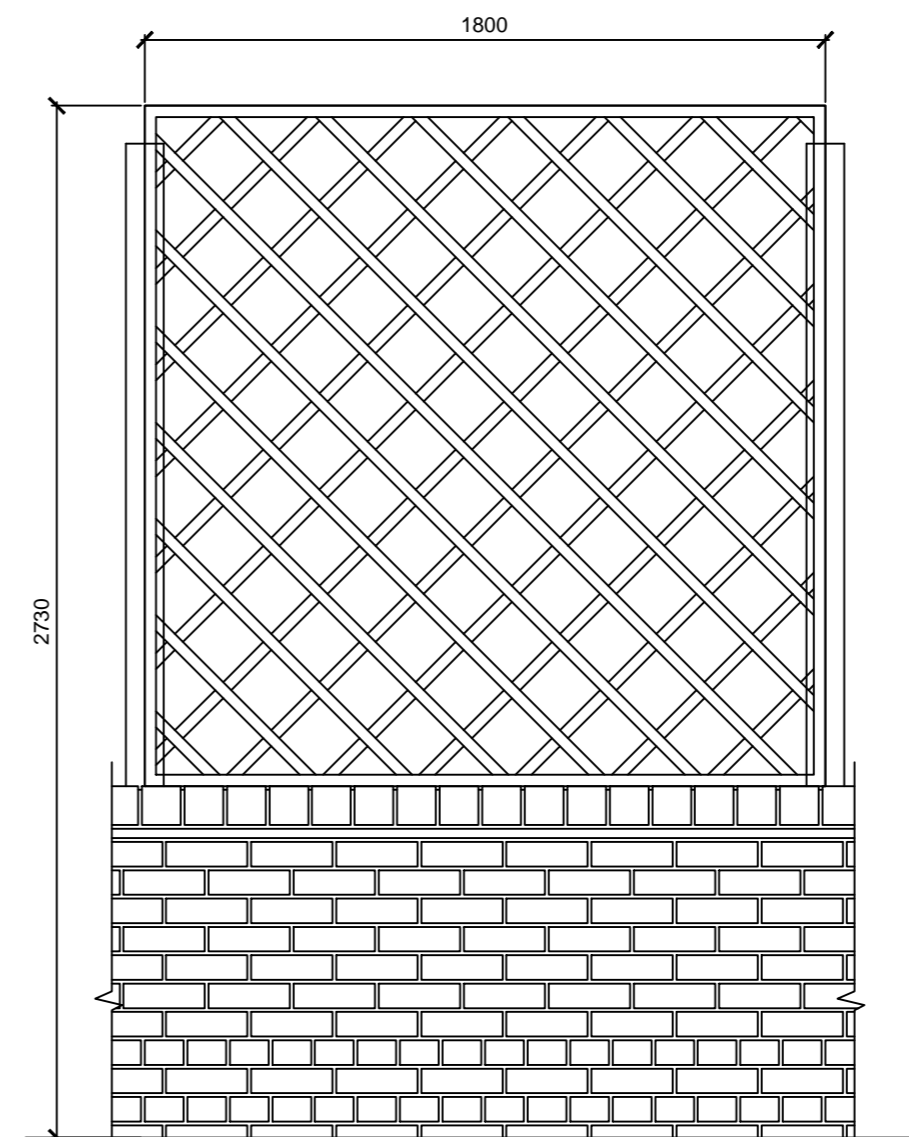


PROPOSED BRICK WALL PART ELEVATION 1-1 (WITH TRELLIS ATTACHED) 1:20

©COPYRIGHT: ALL RIGHTS RESERVED. THIS DRAWING MUST NOT BE REPRODUCED WITHOUT PERMISSION.
DO NOT SCALE. THE CONTRACTOR IS RESPONSIBLE FOR CHECKING DIMENSIONS WHICH ARE IN MILLIMETRES UNLESS OTHERWISE STATED.

FOR PLANNING

- - - - - OWNERSHIP BOUNDARY (ASSUMED ONLY - PLEASE REFER TO LEGAL TITLE PLANS FOR CONFIRMATION)
- - - - - APPLICATION BOUNDARY

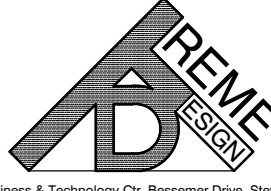Rev.	Description	Dr	Ch	Date
Project: Proposed Trellis Installation Ramada Hatfield Hotel Hatfield, AL10 9RH		Drawing Title: Existing & Proposed Plans, Section & Elevations		
Dwg No.: 1018 - P100		Rev: -	TD No.: -	
Drawing Size: A3	Scale: VARIES	Drawn by: TCM	Checked by: TM	Date: MAY 2013
Client: BDL Management Limited		 <small>Unit F43, Business & Technology Ctr, Bessemer Drive, Stevenage, Herts, SG1 2DX. Tel: No. 01438 310185 www.iremedesign.co.uk</small>		