


MD Designs and is neither to be copied in any way nor disclosed to any third party without the express and written consent of MD Designs. This drawing is to be read strictly together with the Specification and the Employer Requirement Schedule. Any conflict between the Specification and any drawings shall be referred to MD Designs for decision. The Contractor, and all specialist Sub-contractors are to check all levels, dimensions and features on site prior to performing any element of work or installations. Any, and all, discrepancies to be reported immediately MD Designs for decision. PLANNING & BUILDING CONTROL PERMISSION TO BE OBTAINED PRIOR TO COMMENCEMENT OF WORK ON SITE CLIENT & CONTRACTOR TAKE FULL RESPONSIBILITY FOR WORK COMMENCED PRIOR TO LOCAL AUTHORITY APPROVAL



EXISTING FRONT ELEVATION

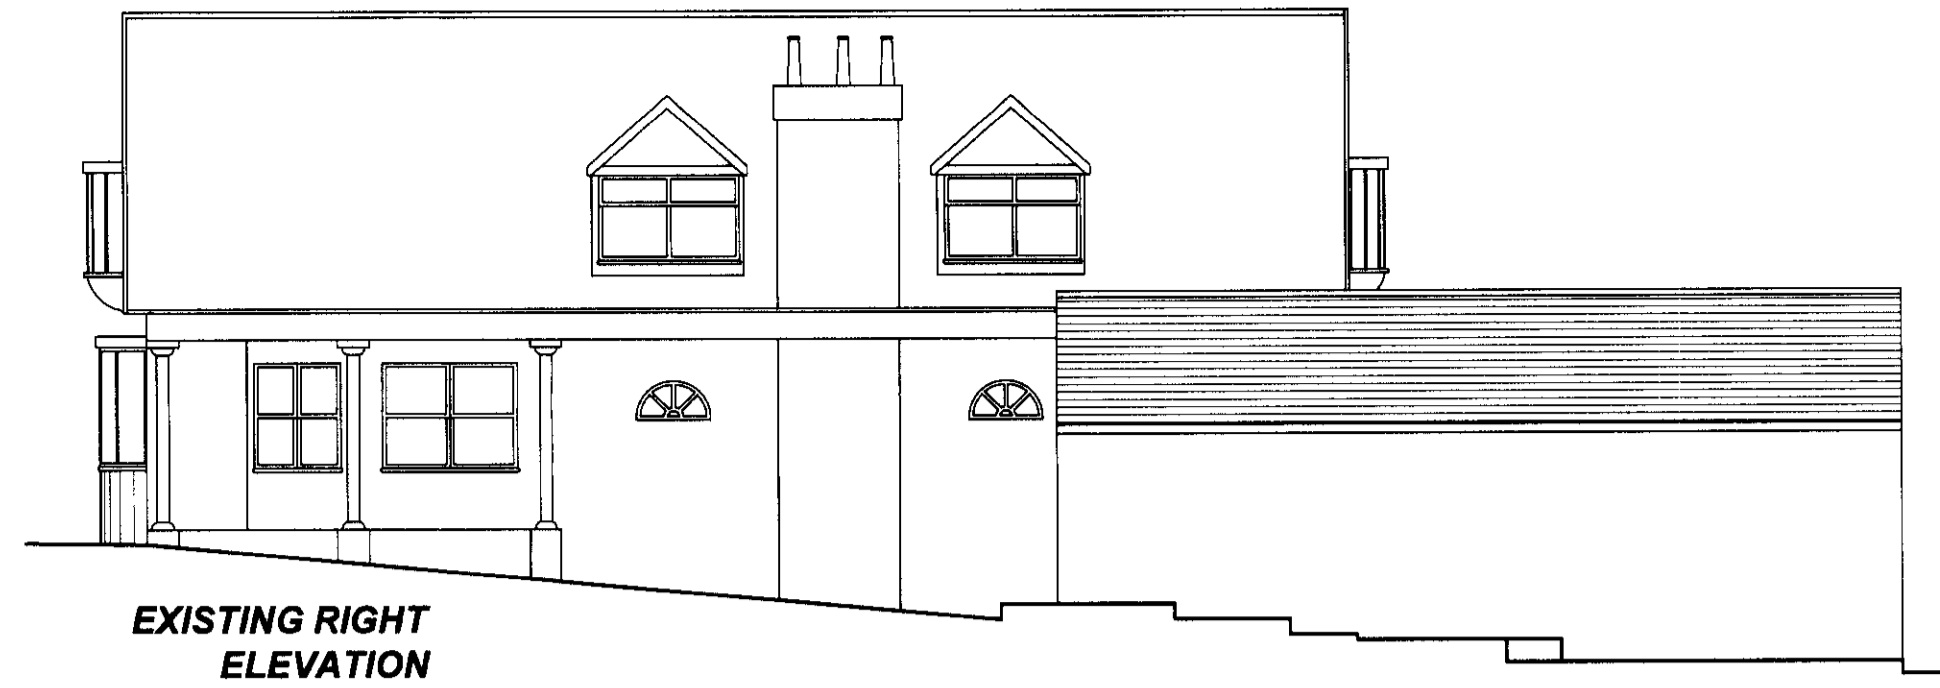


EXISTING RIGHT ELEVATION




EXISTING REAR ELEVATION



EXISTING LEFT ELEVATION

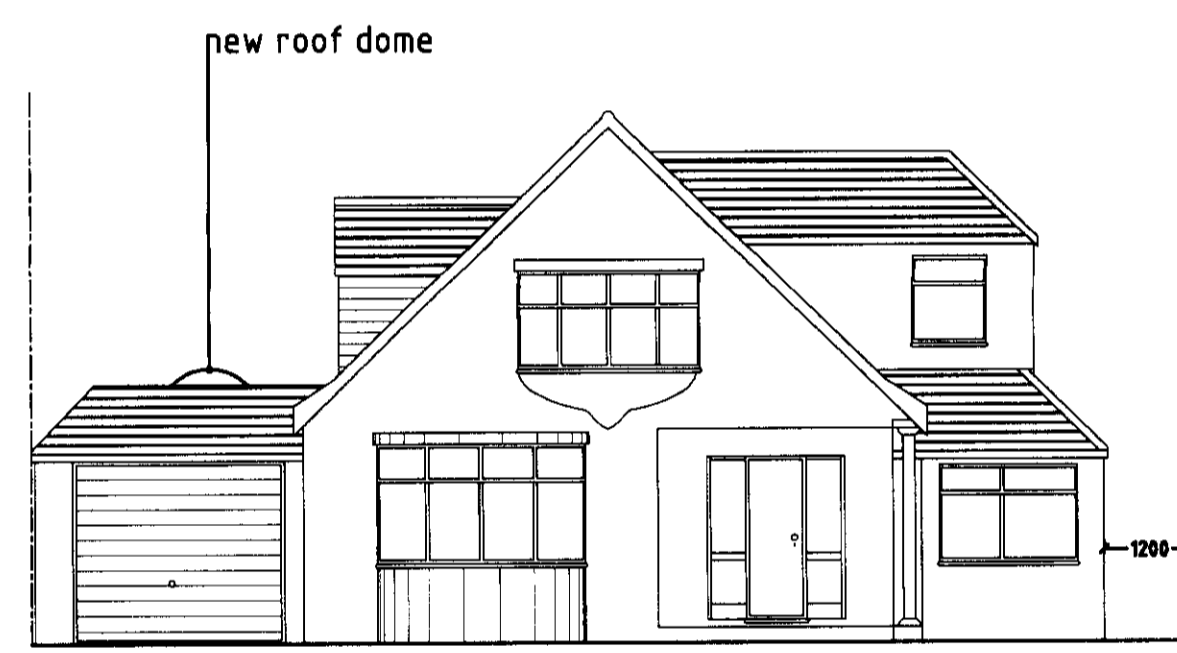

PROPOSED FRONT ELEVATION

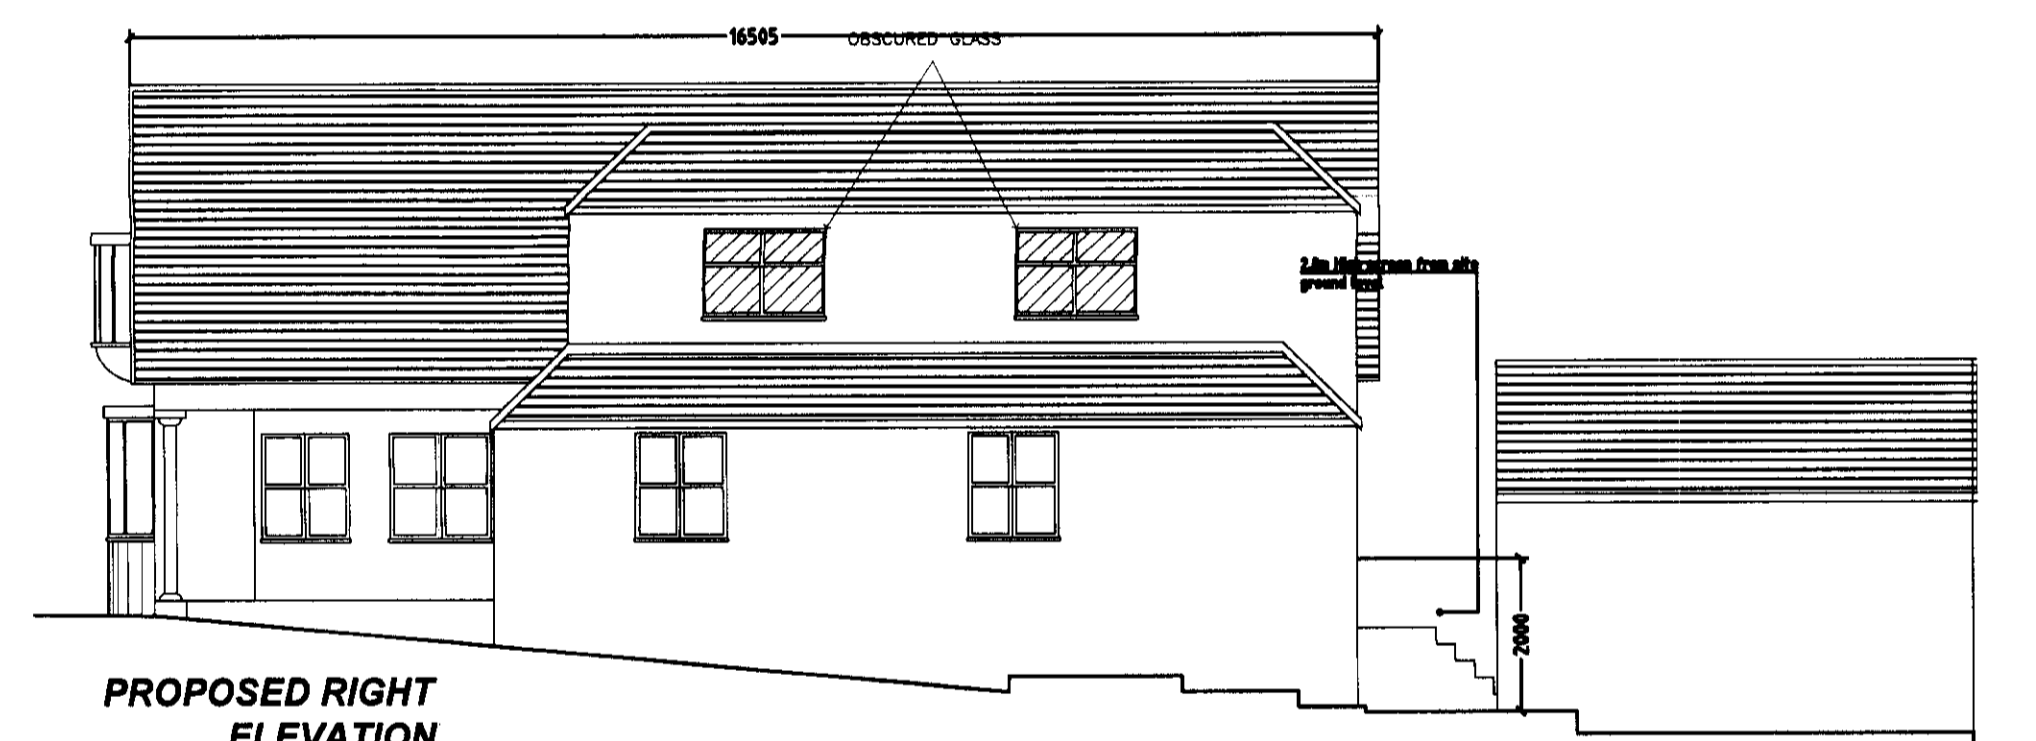

PROPOSED RIGHT ELEVATION

AMENDMENT
23 AUG 2010
NO: 56/2010/1555/FP

- b screen/gar door remove 23/8/10
- a site dims, balcony screen 18/8/10

Rev	Details	Date
-----	---------	------

MD DESIGNS
9 JEPPI CLOSE, GOFFS OAK
HERTS, EN7 6UT
01992 630 520

CLIENT Mr & Mrs panayiotou


LOCATION 85 Ridgeway
Cuffley
EN6 4BG

PROPOSAL erection on first floor side, ground floor side & lower ground extension & side dormers

Date: Aug 2010

Scale: A1@1:100


DRWG rid/10/plan 1b

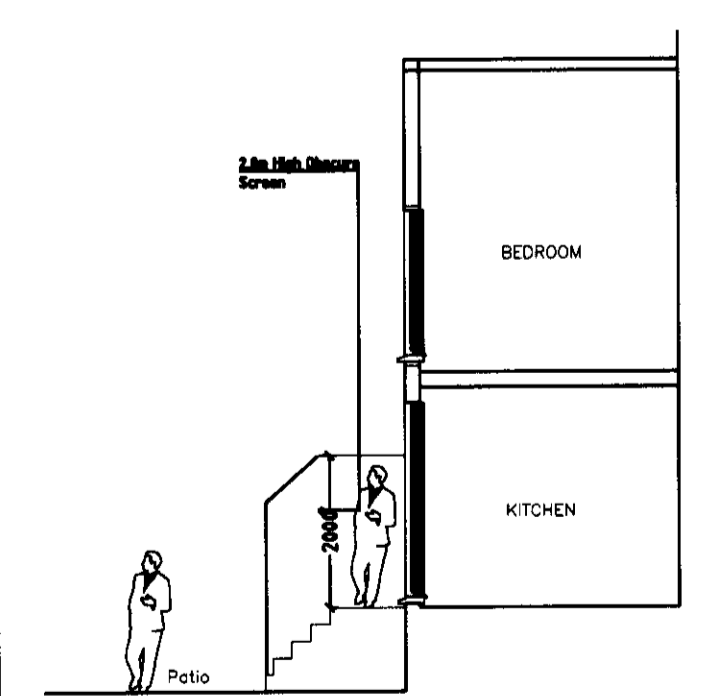


PROPOSED REAR SECTION



PROPOSED REAR ELEVATION

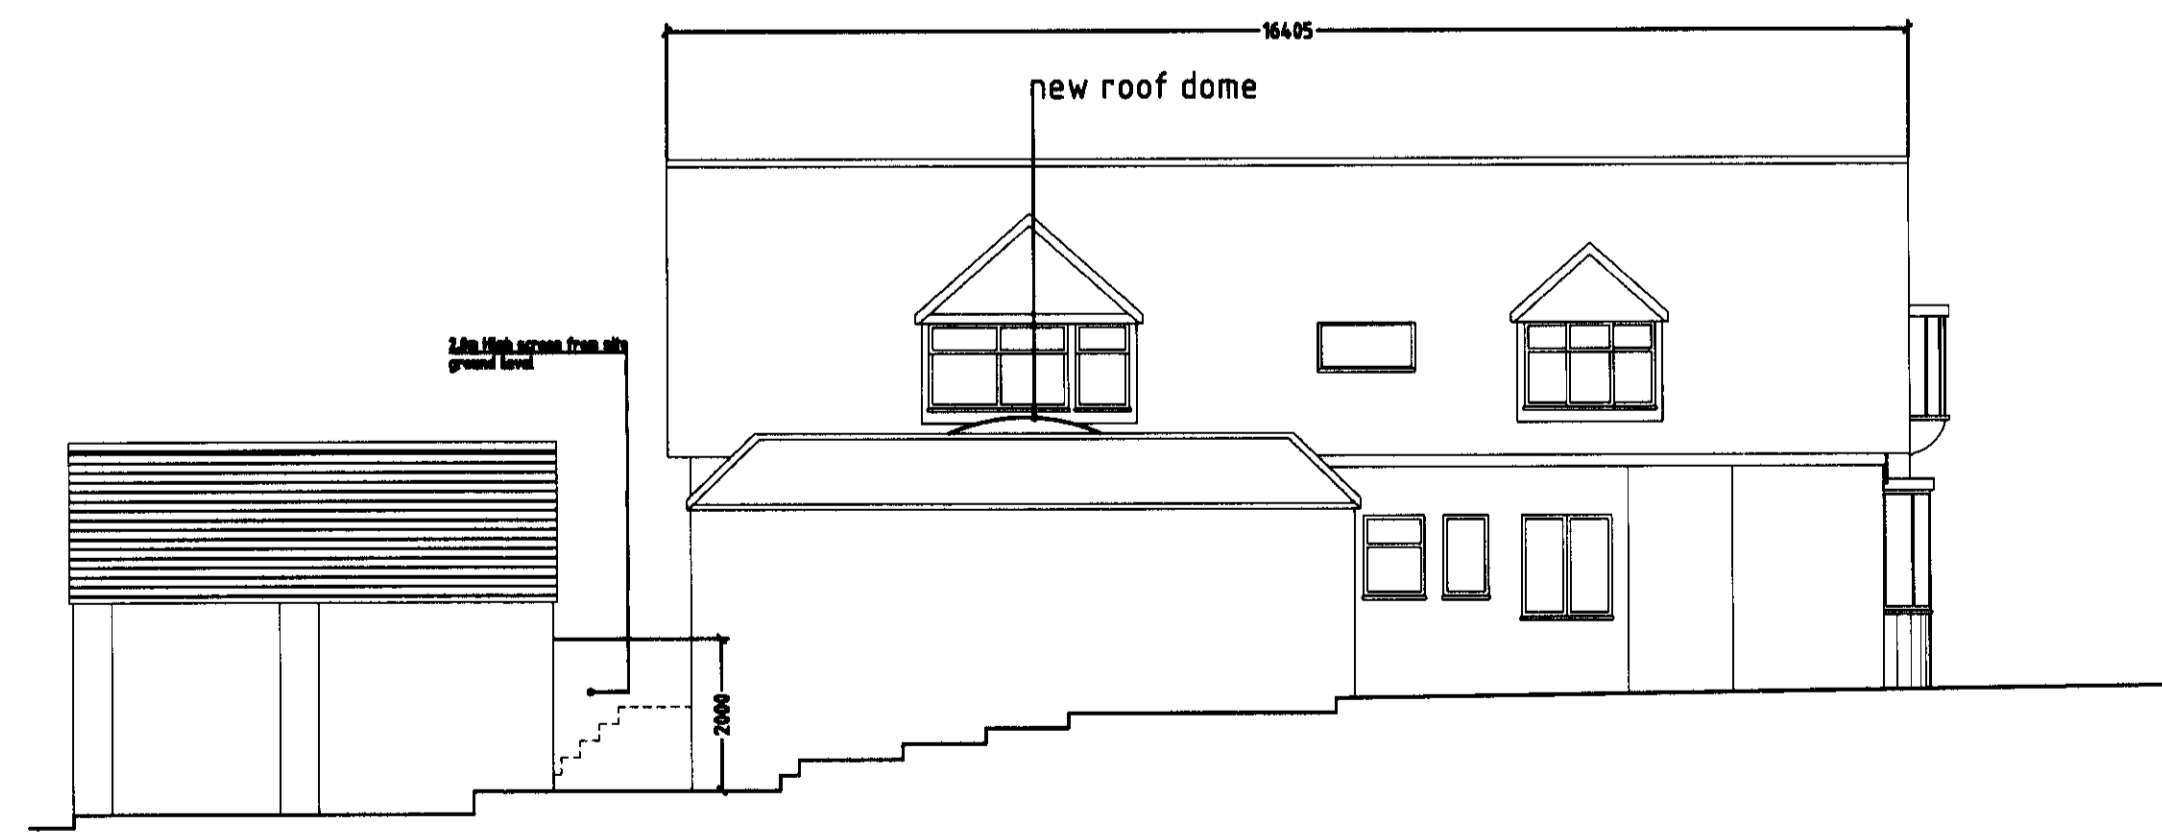

PROPOSED LEFT ELEVATION

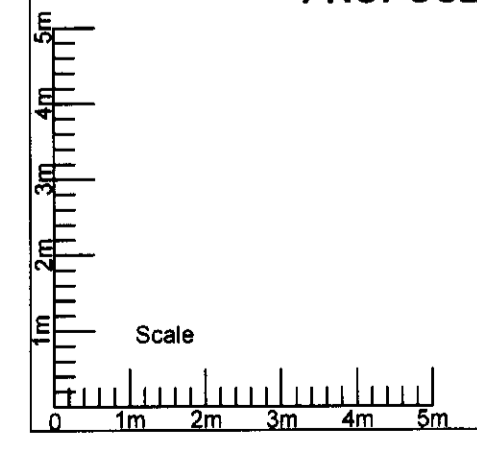

Where new work is on/near boundary line/party wall the property owner is to serve party wall notice to the adjoining property/land owner in accordance with the requirements of the Party Wall etc. Act 1996.