


Scale 1:50 (2cm = 1 metre)




Existing Rear (North East) Elevation

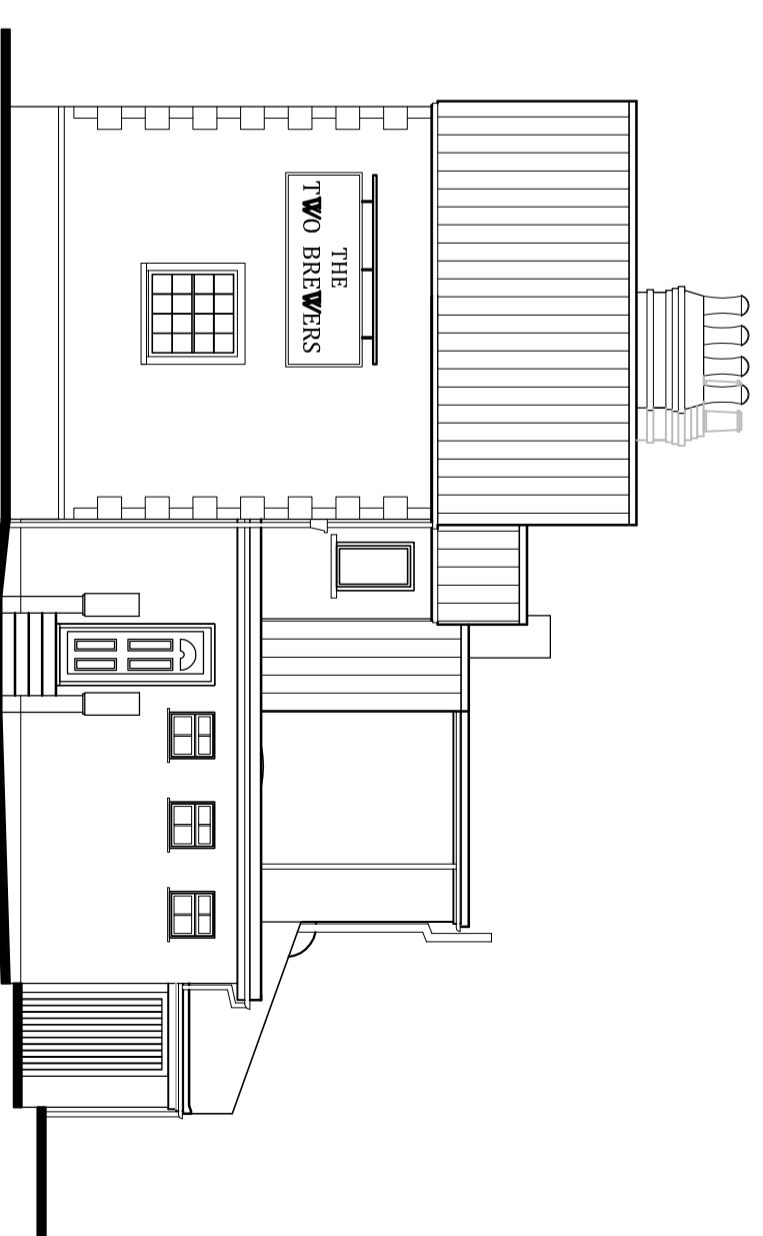


Existing Side (South East) Elevation

Scale 1:100 (1cm = 1 metre)

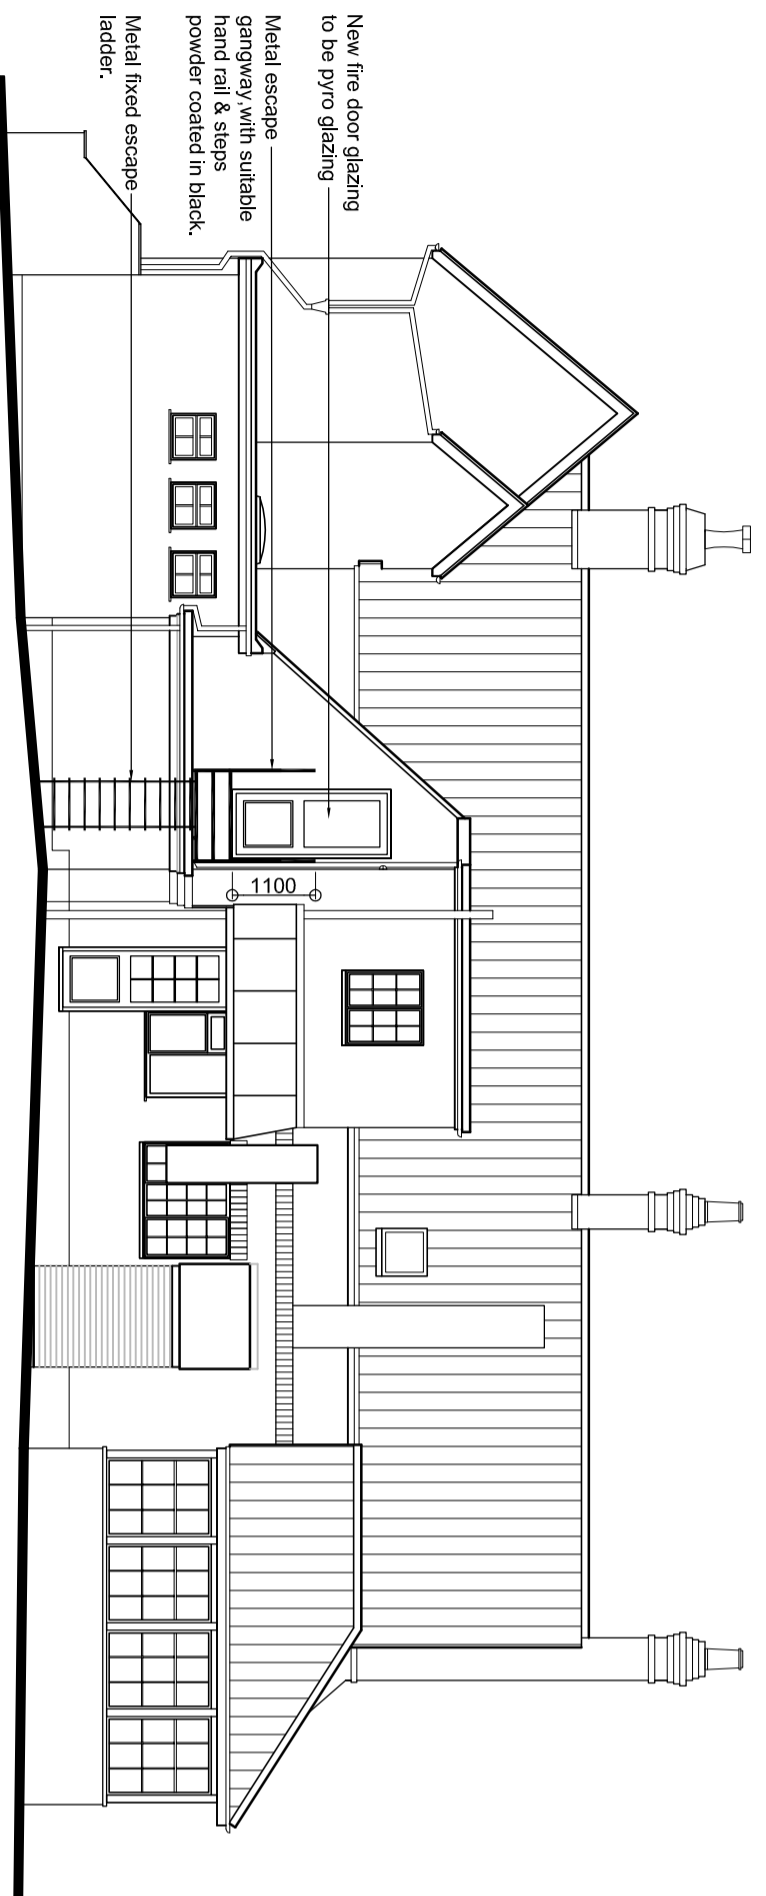

Proposed Rear (North East) Elevation

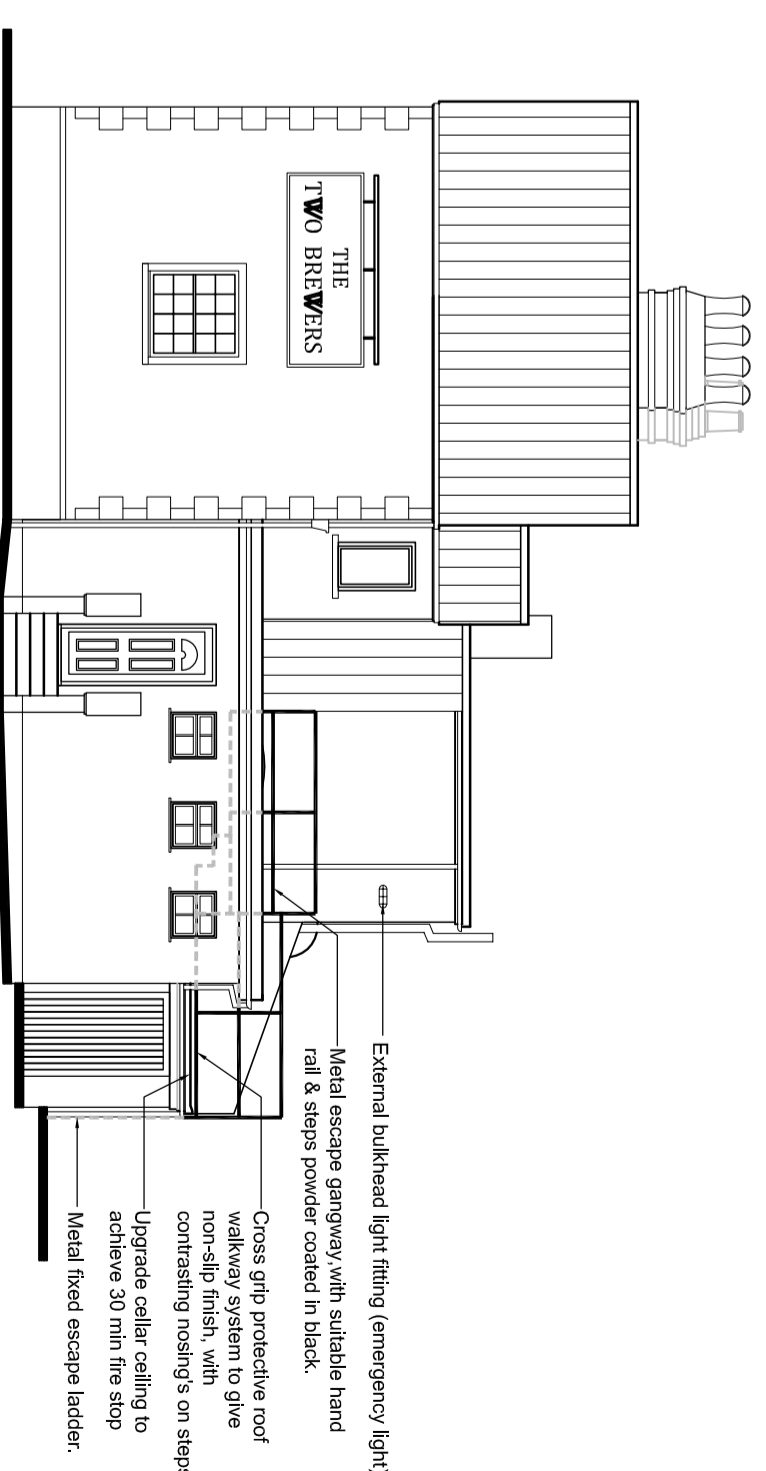


Proposed Side (South East) Elevation

Scale 1:200 (1cm = 2 metres)

PLEASE NOTE
THESE DRAWINGS ARE FOR THE PURPOSE OF PLANNING ONLY
THESE ARE NOT CONSTRUCTION DRAWINGS

PLANNING ISSUE

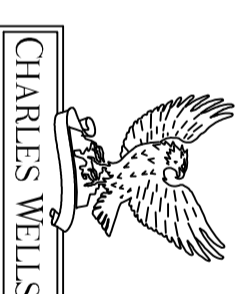

Rev A: horizontal and vertical scale bars added		Drawn: ARH	Checked: KLG	Date: August 2013
PRELIMINARY	PLANNING	CONSTRUCTION	TENDER	
TITLE Creation of External Fire Escape and Internal Alterations, The Two Brewers, West Northw, Potters Bar, EN6 4NW.		SCALE 1:100	DATE July 2013	
DETAIL Existing and Proposed Elevations		DRAWN ARH	CHECKED AMJ	
ARCHITECTURAL DESIGN		EMAIL: info@blueprintdesign.org.uk	12-099-03A	
280 WELLINGBOROUGH ROAD, RUSHDEN, NORTHANTS. NN10 9XP		TEL: 01933 354870		
CONTRACTORS MUST CHECK ALL DIMENSIONS ON SITE. ONLY PROVIDED DIMENSIONS ARE TO BE MONITORED FROM DIMENSIONS MUST BE REPORTED TO SURVEYOR BRIEF PROCEDURES. © THE DRAWING IS COPYRIGHT		FAX: 01933 383531		
SHEET: A2				