




This confidential drawing and the copyright is the property of MD Designs and is neither to be copied in any way nor disclosed to any third party without the express and written consent of MD Designs. This drawing is to be read strictly together with the Specification and the Employer Requirement Schedule. Any conflict between the Specification and any drawings shall be referred to MD Designs for decision. The Contractor, and all specialist Sub-contractors are to check all levels, dimensions and features on site prior to performing any element of work or installations. Any, and all, discrepancies to be reported immediately to MD Designs for decision. PLANNING & BUILDING CONTROL PERMISSION TO BE OBTAINED PRIOR TO COMMENCEMENT OF WORK ON SITE. CLIENT & CONTRACTOR TAKE FULL RESPONSIBILITY FOR WORK COMMENCED PRIOR TO LOCAL AUTHORITY APPROVAL.

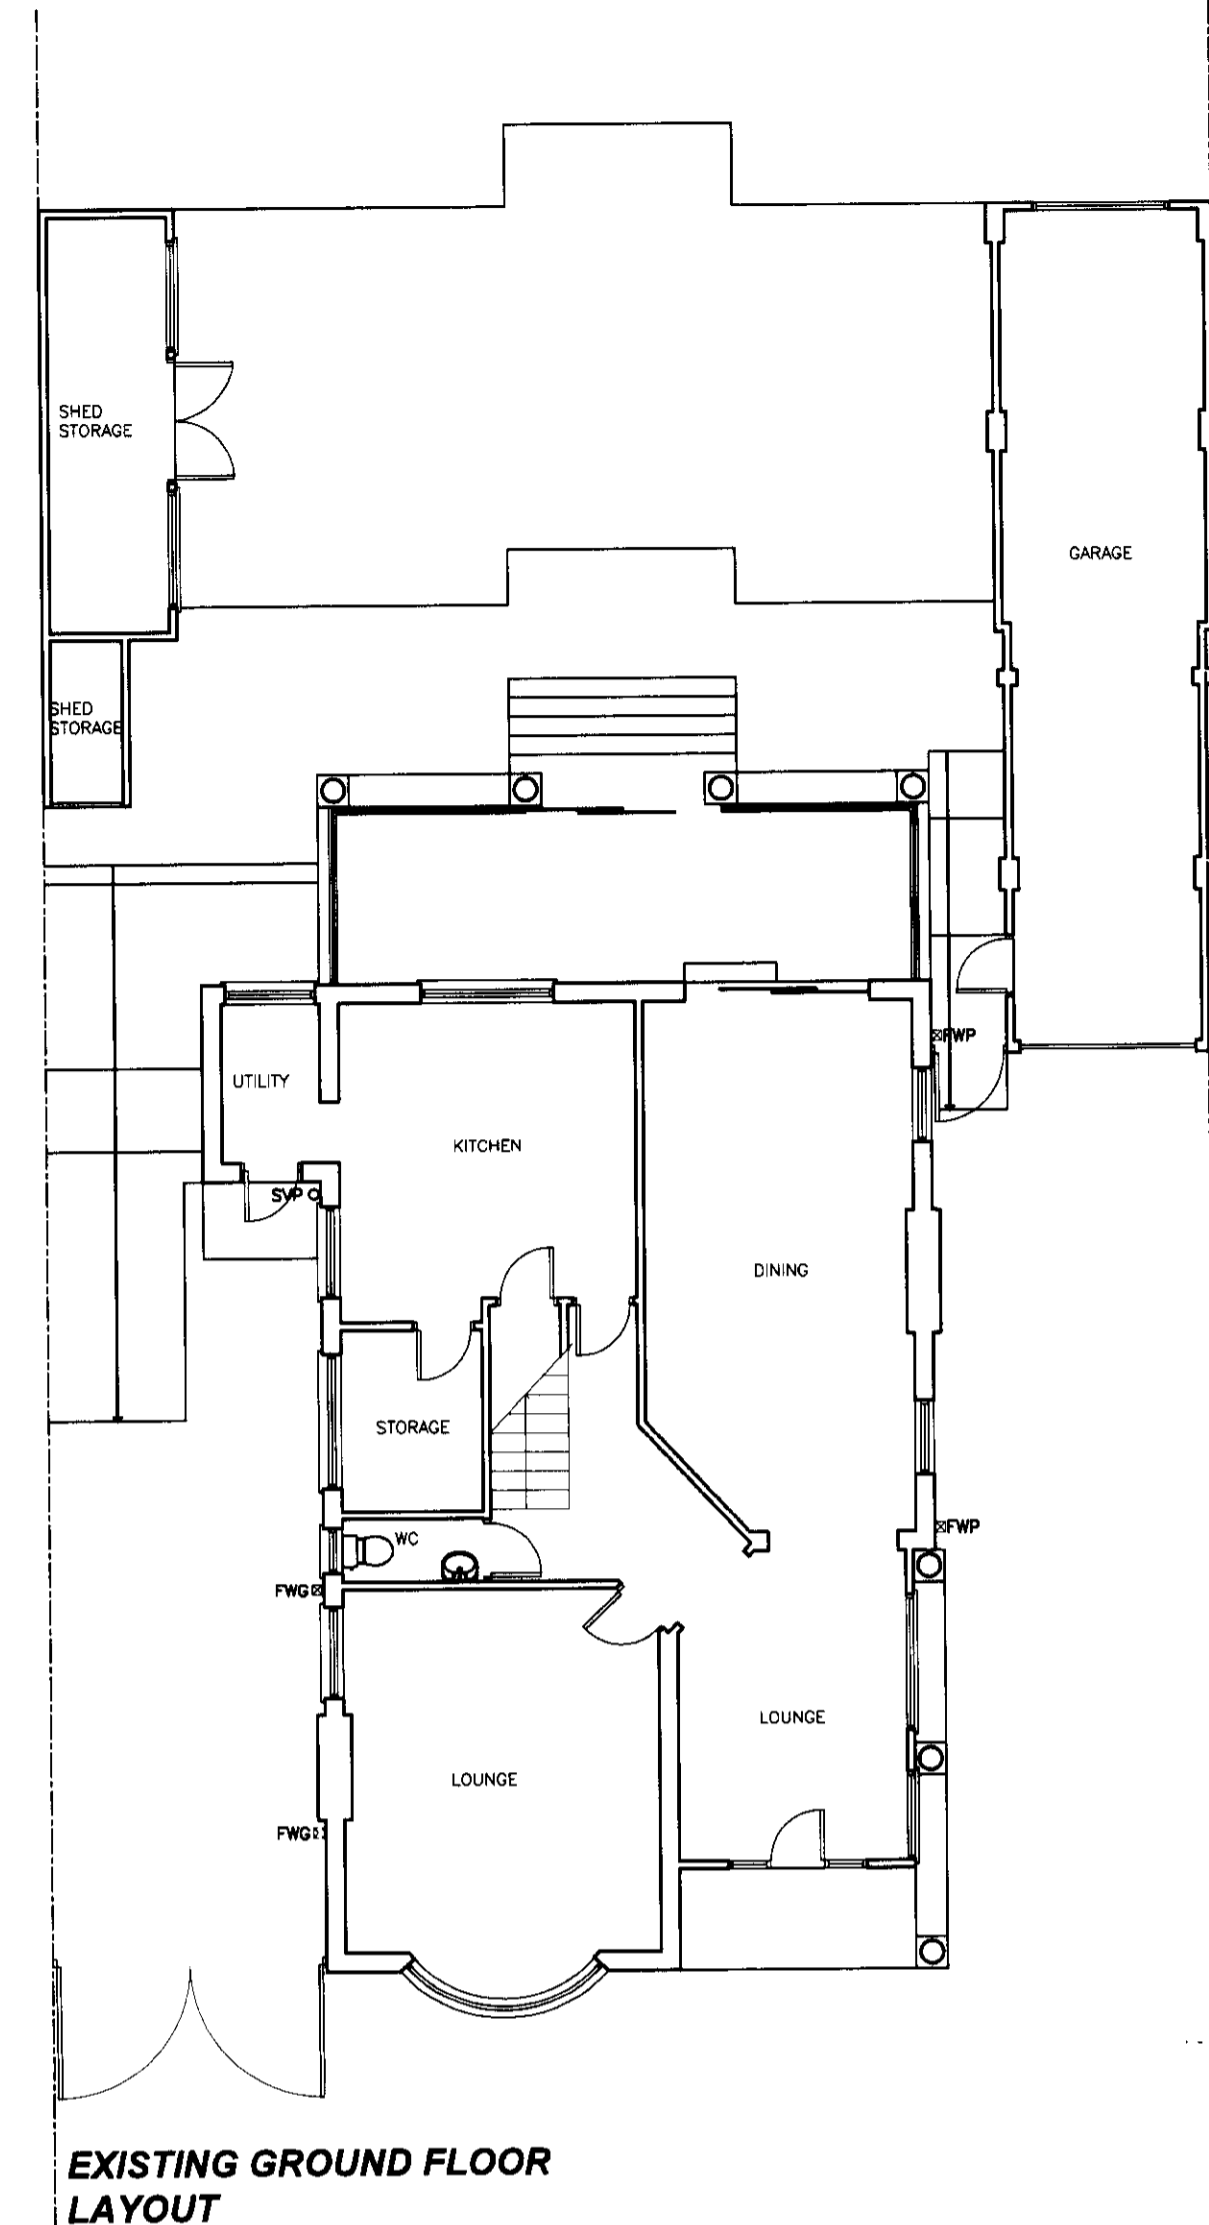


EXISTING GROUND FLOOR LAYOUT

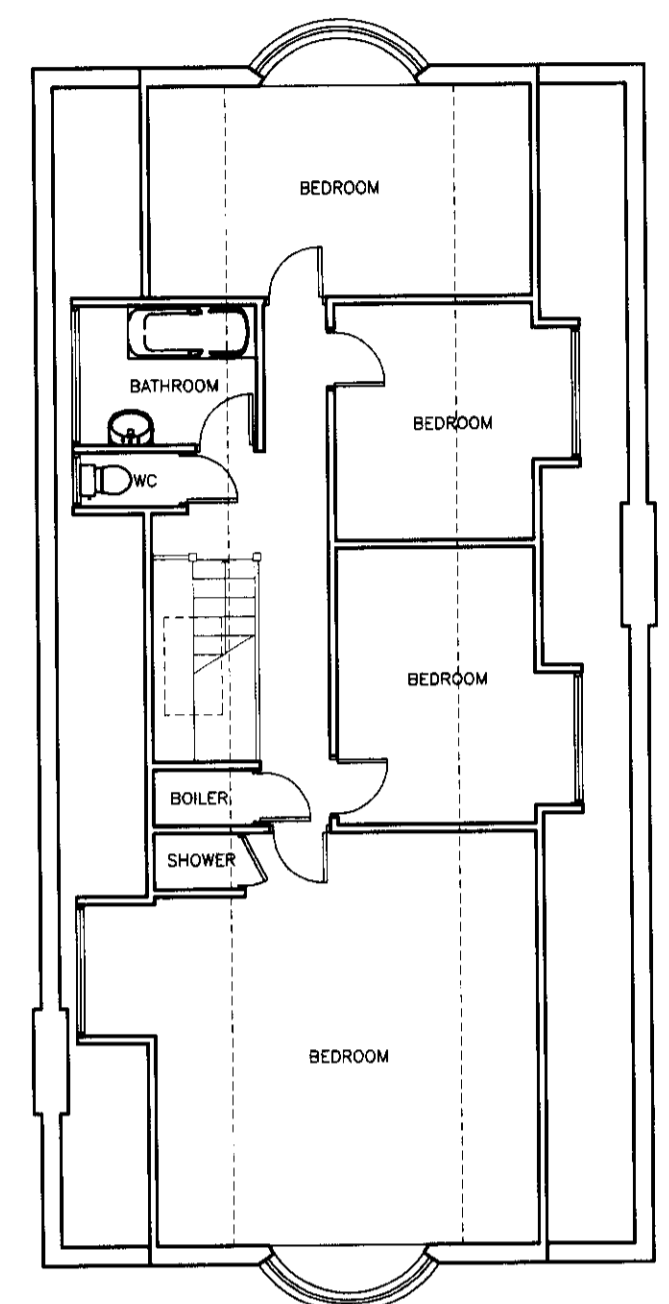


EXISTING 1st FLOOR LAYOUT

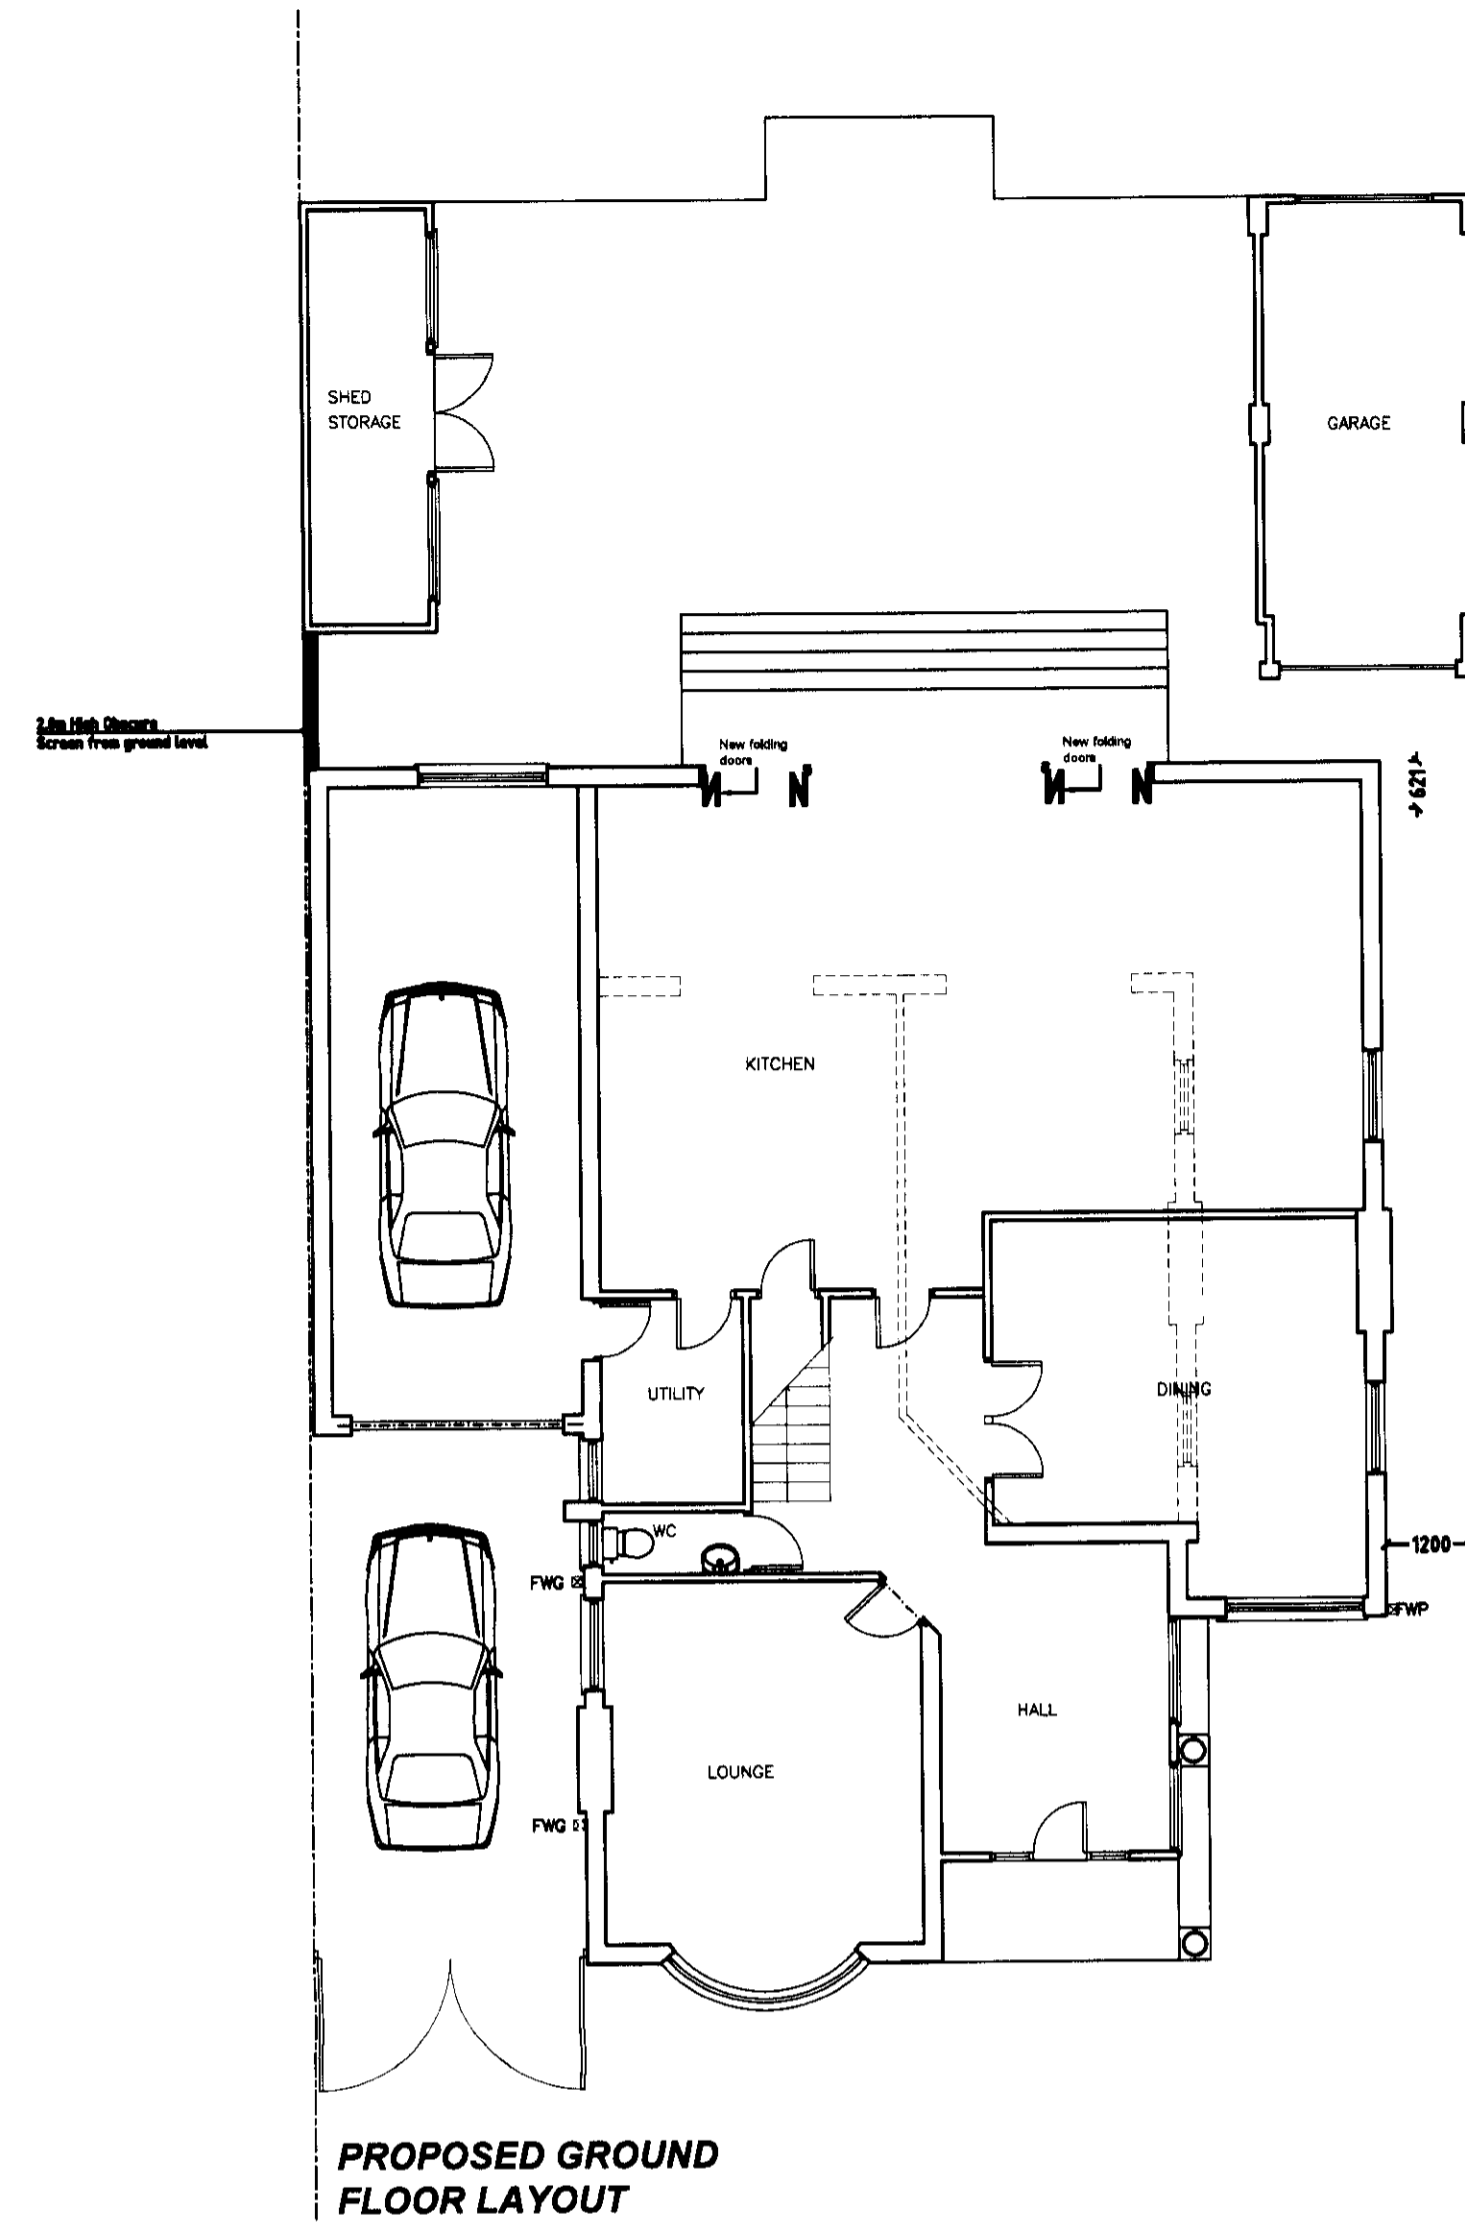


PROPOSED GROUND FLOOR LAYOUT

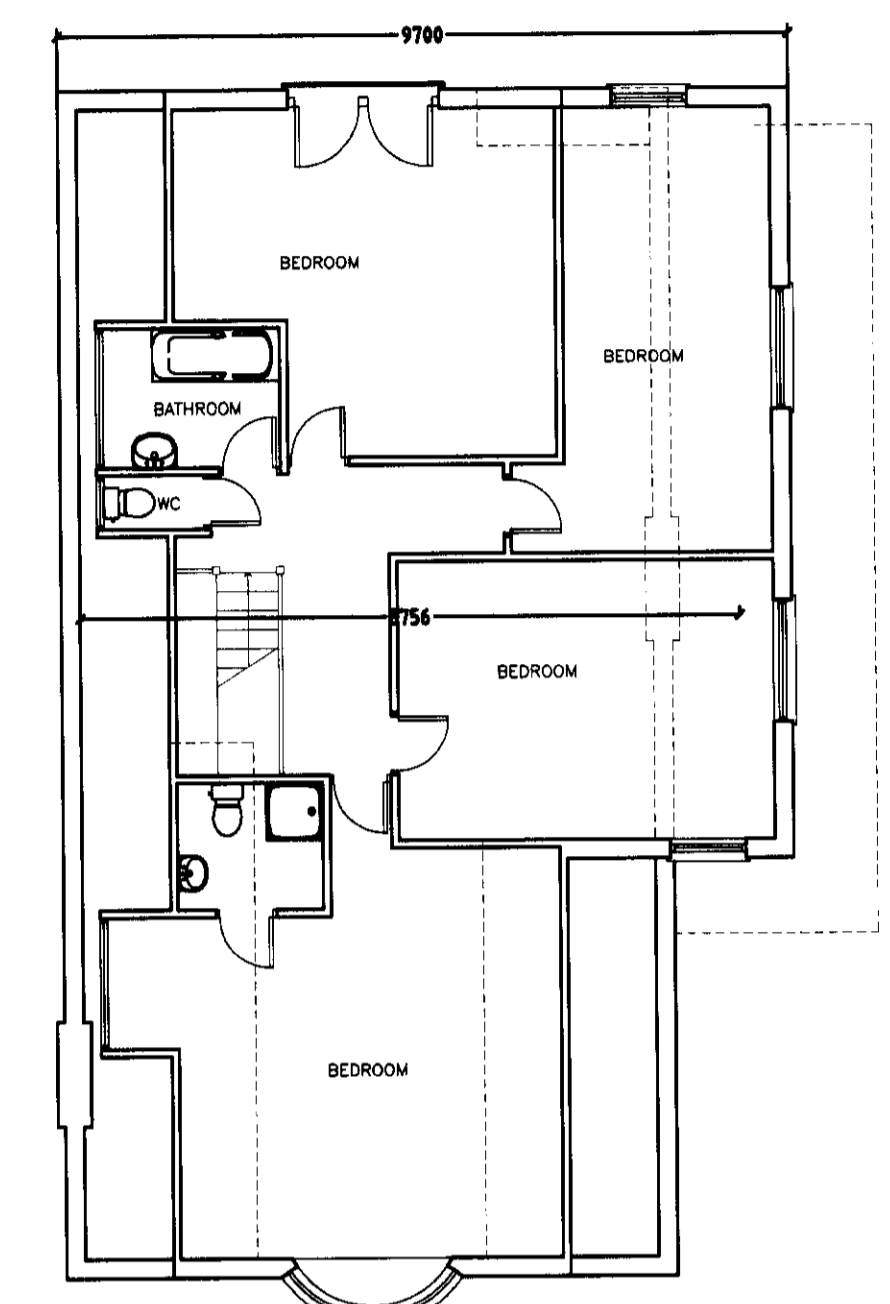


PROPOSED 1st FLOOR LAYOUT

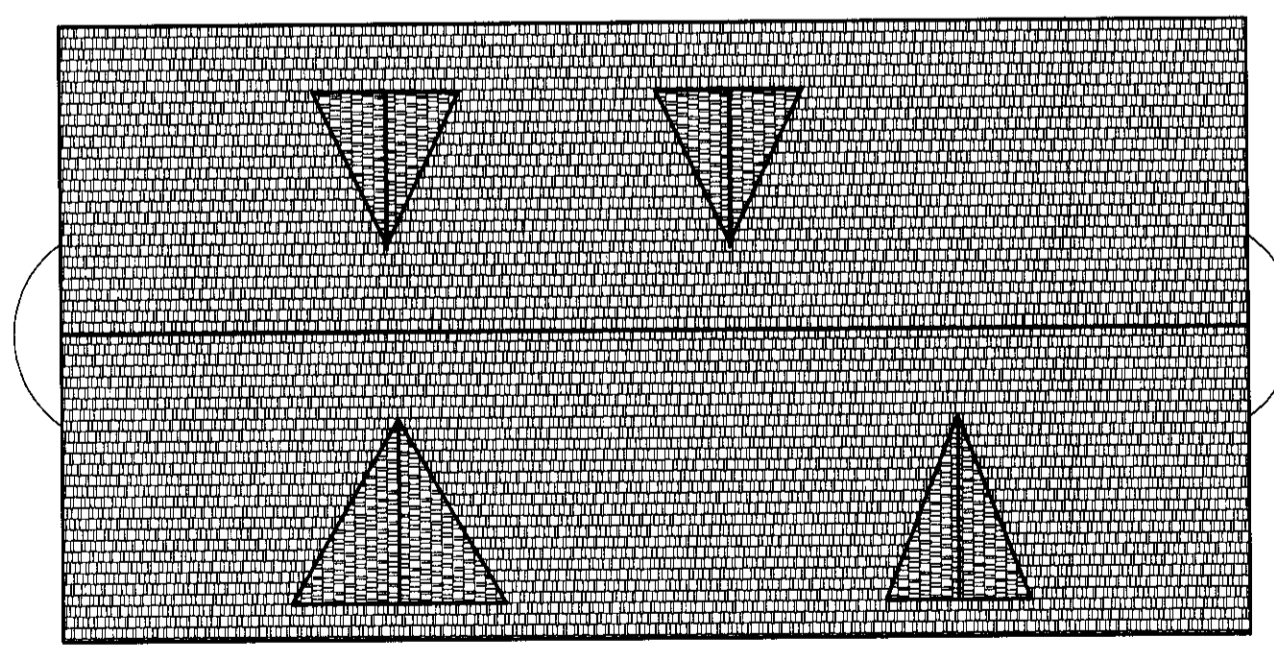

EXISTING ROOF PLAN 1:100

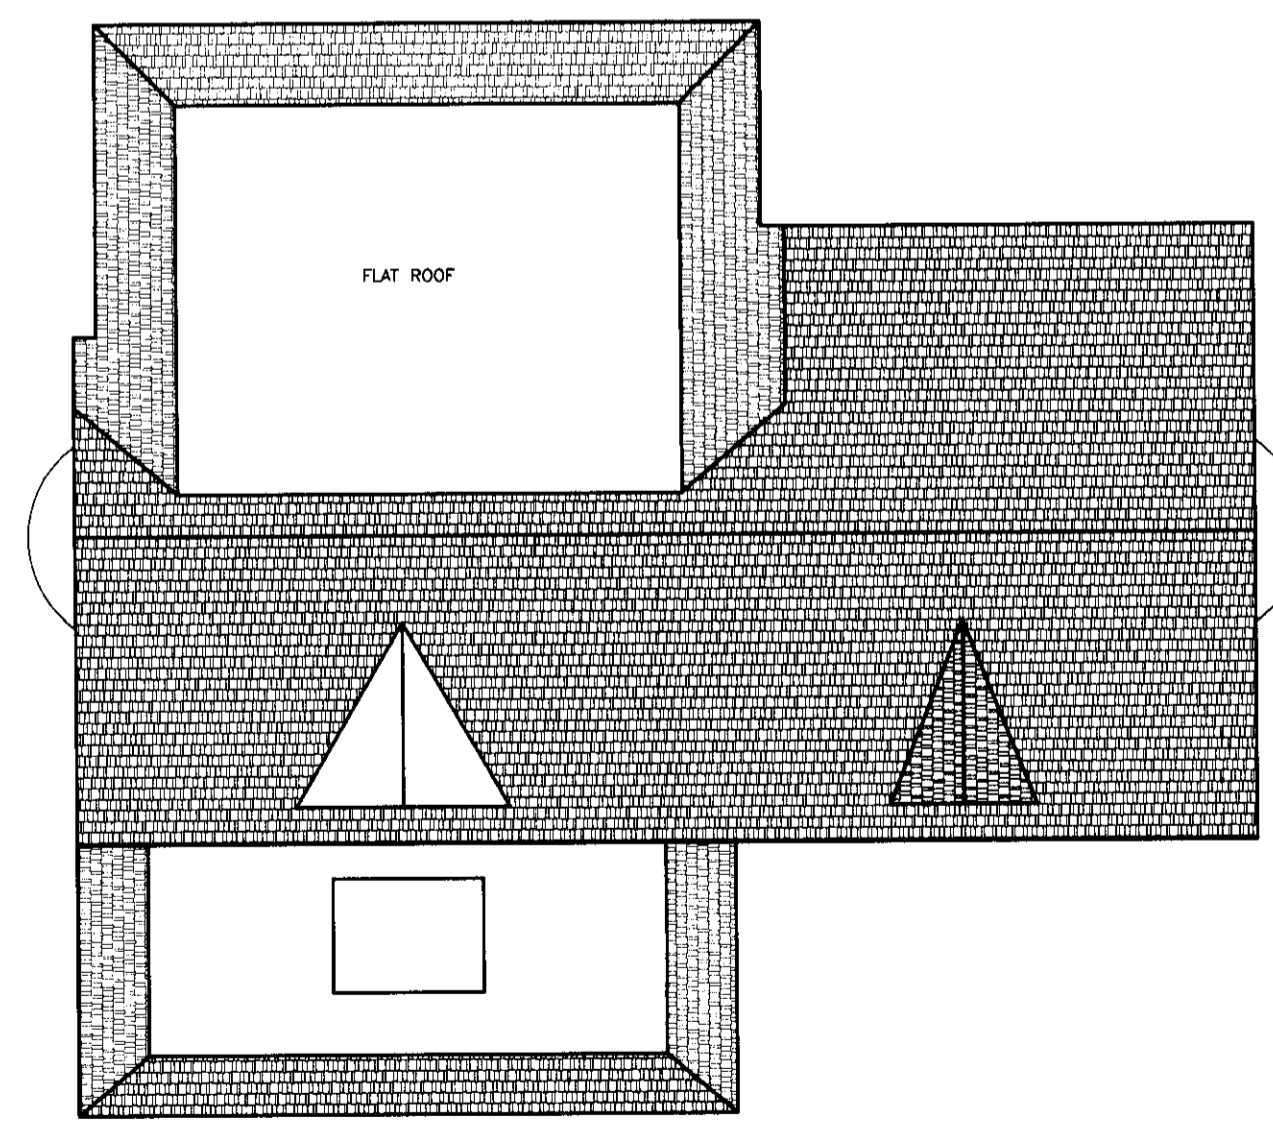

PROPOSED ROOF PLAN 1:100

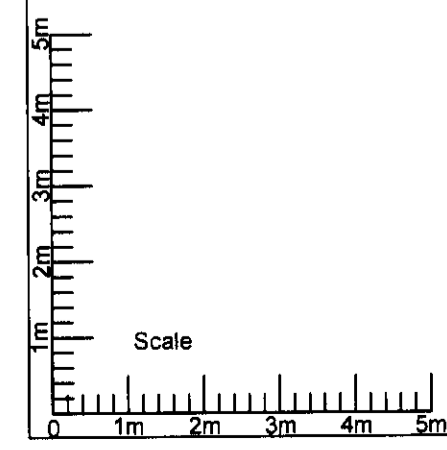

b	screen/gar door remove	23/8/10
a	site dims, balcony screen	18/8/10
Rev	Details	Date

AMENDMENT  
23 AUG 2010  
NO: 56/2010/ISSS/FP

**MD DESIGNS**  
**9 JEPPI CLOSE, GOFFS OAK**  
**HERTS, EN7 6UT**  
**01992 630 520**

CLIENT: Mr & Mrs panayiotou  
LOCATION: 85 Ridgeway, Cuffley, EN6 4BG

PROPOSAL: erection on first floor side, ground floor side & lower ground extension & side dormers

Date: Aug 2010

Scale: A1@1:100

DRWG: rid/10/plan 2b

Where new work is on/near boundary line/party wall the property owner is to serve party wall notice to the adjoining property/land owner in accordance with the requirements of the Party Wall etc. Act 1996.