




This confidential drawing and the copyright is the property of MD Designs and is neither to be copied in any way nor disclosed to any third party without the express and written consent of MD Designs. This drawing is to be read strictly together with the Specification and the Employer Requirement Schedule. Any conflict between the Specification and any drawings shall be referred to MD Designs for decision. The Contractor, and all specialist Sub-contractors are to check all levels, dimensions and features on site prior to performing any element of work or installations. Any, and all, discrepancies to be reported immediately to MD Designs for decision. **PLANNING & BUILDING CONTROL PERMISSION TO BE OBTAINED PRIOR TO COMMENCEMENT OF WORK ON SITE. CLIENT & CONTRACTOR TAKE FULL RESPONSIBILITY FOR WORK COMMENCED PRIOR TO LOCAL AUTHORITY APPROVAL.**

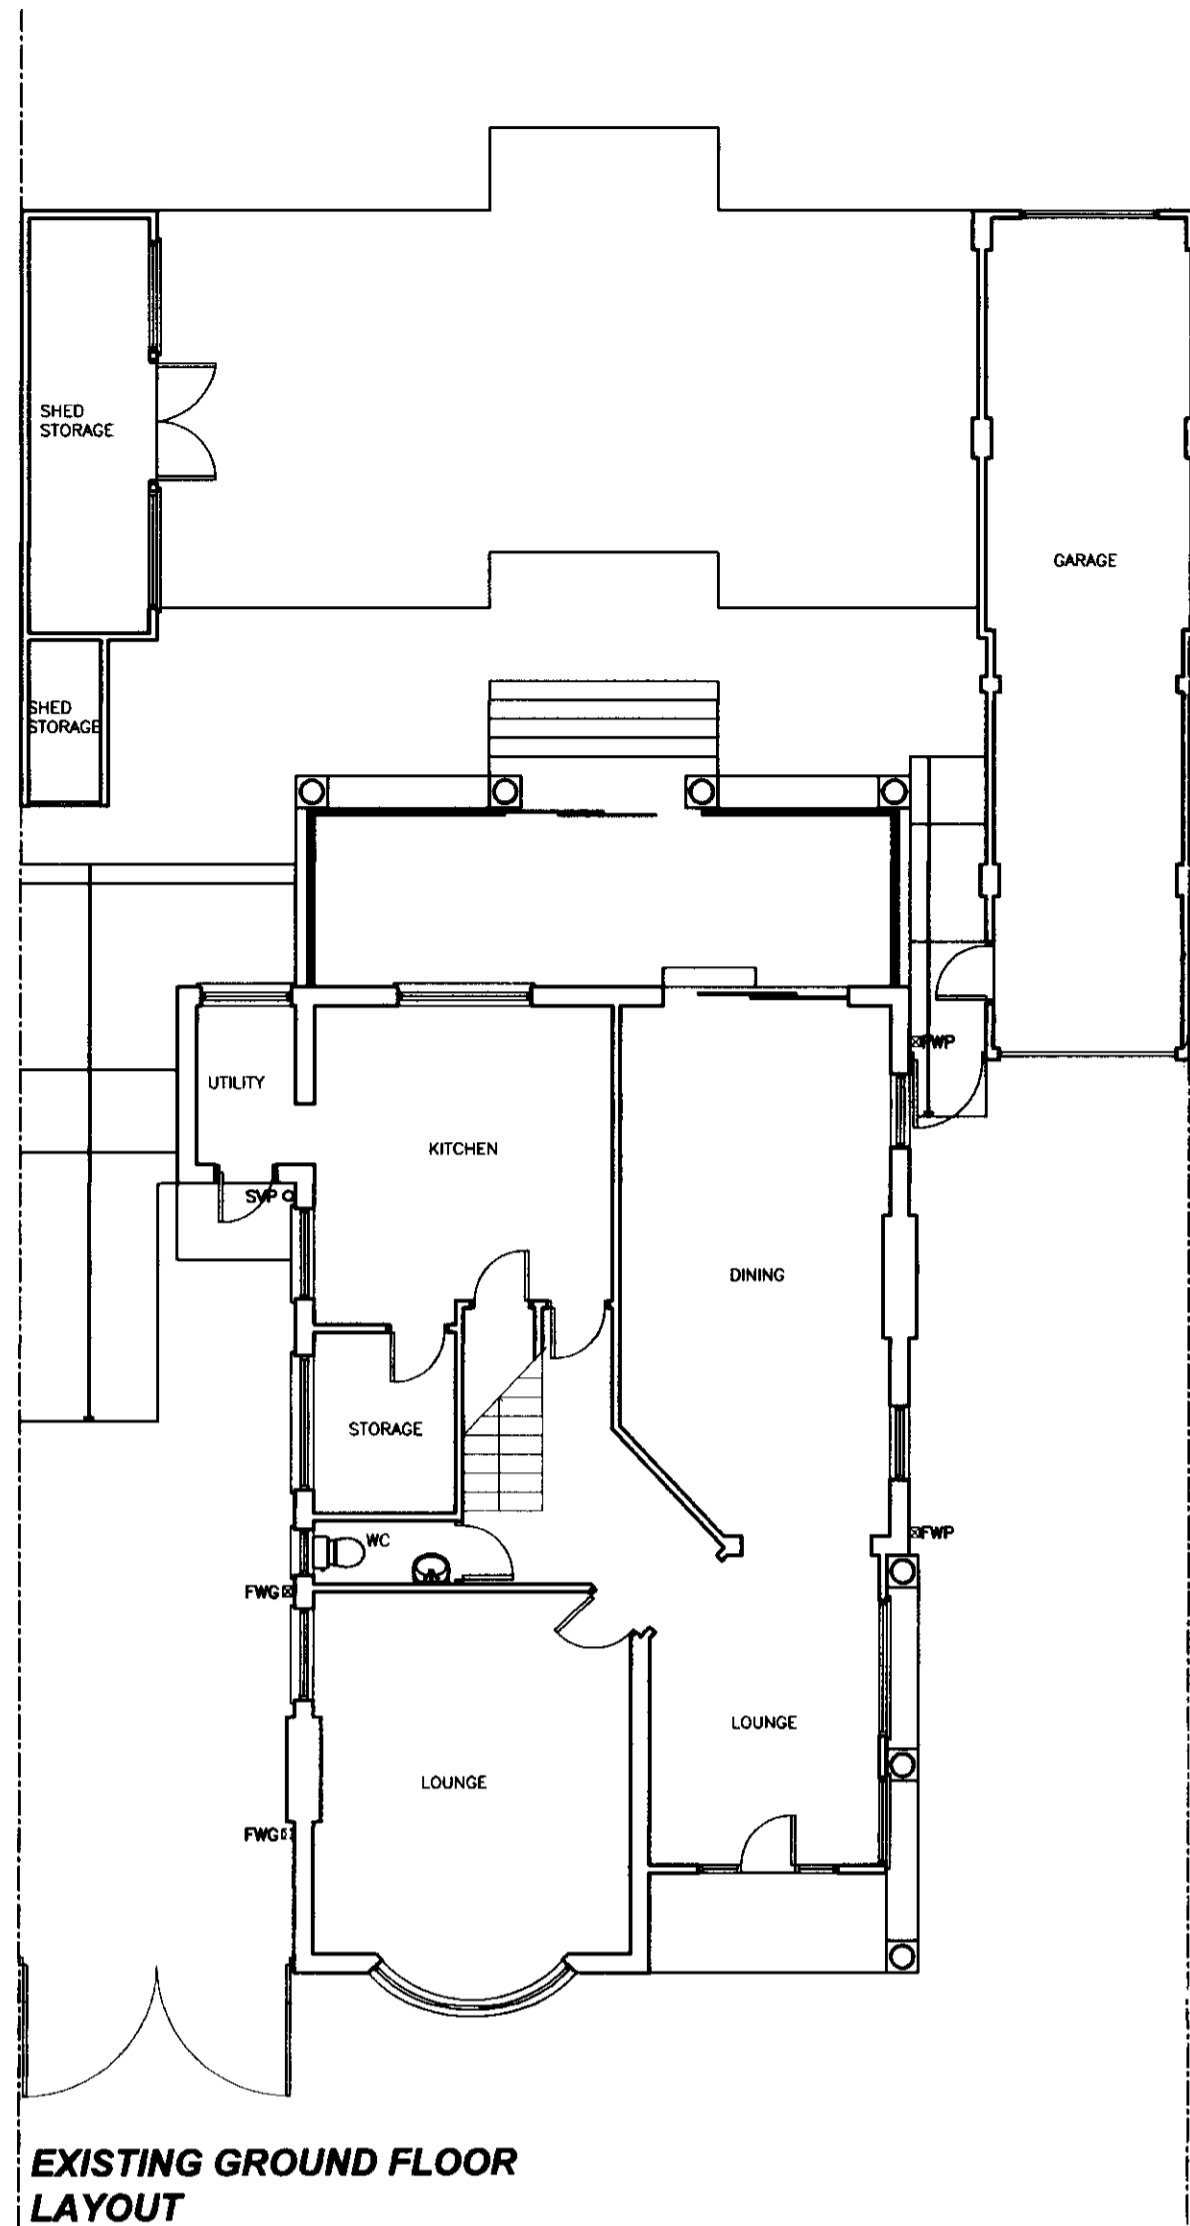


**EXISTING GROUND FLOOR LAYOUT**

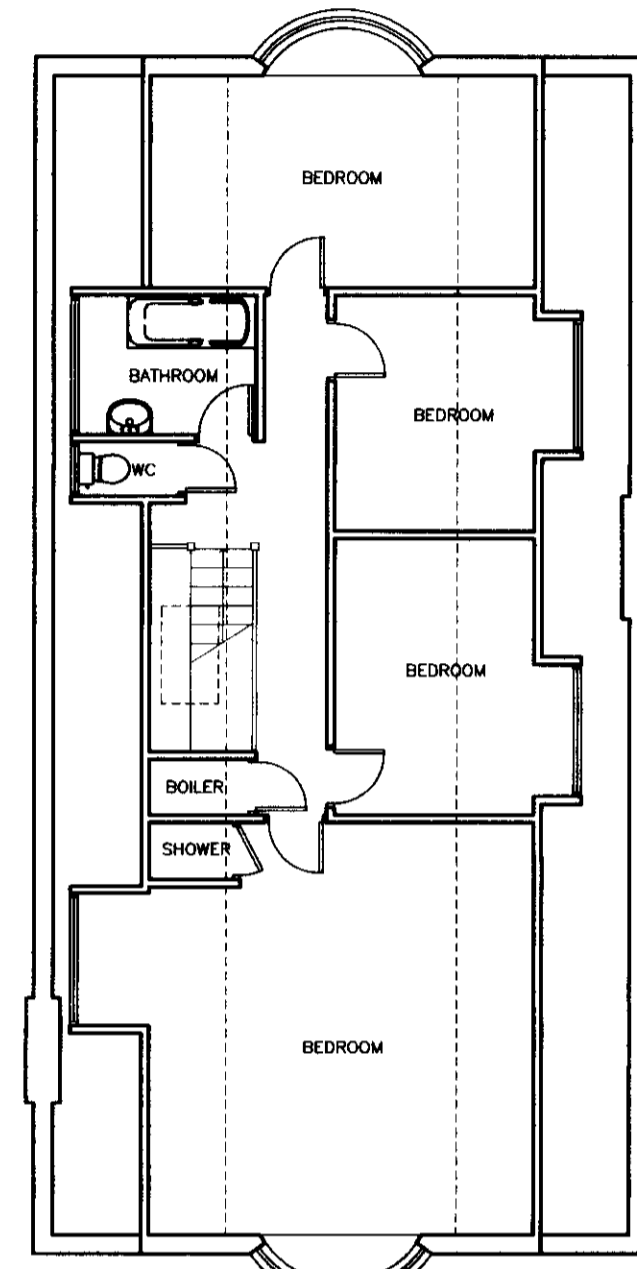


**EXISTING 1st FLOOR LAYOUT**

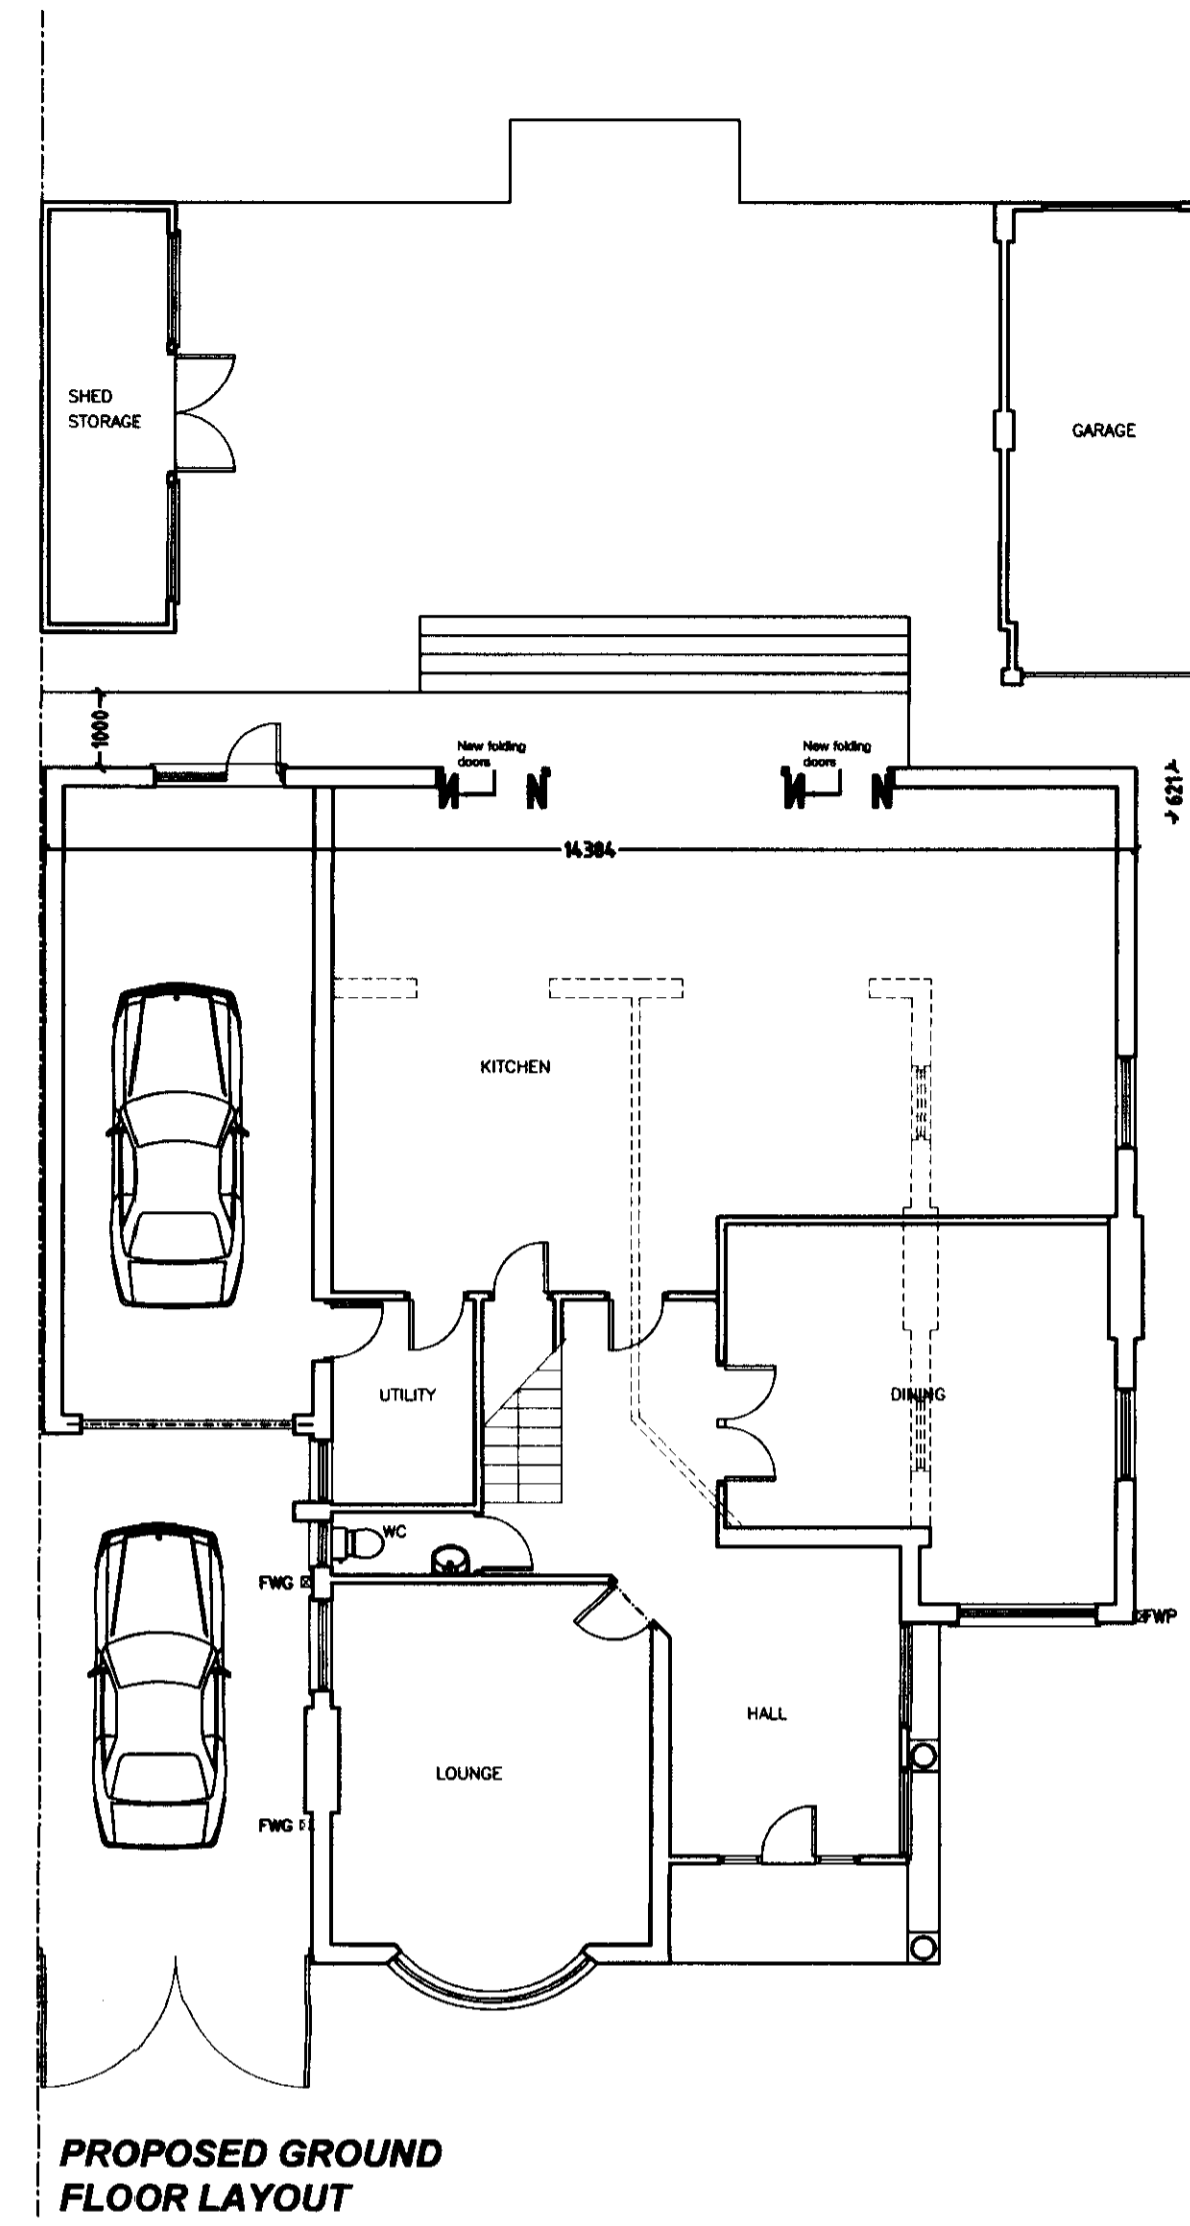


**PROPOSED GROUND FLOOR LAYOUT**

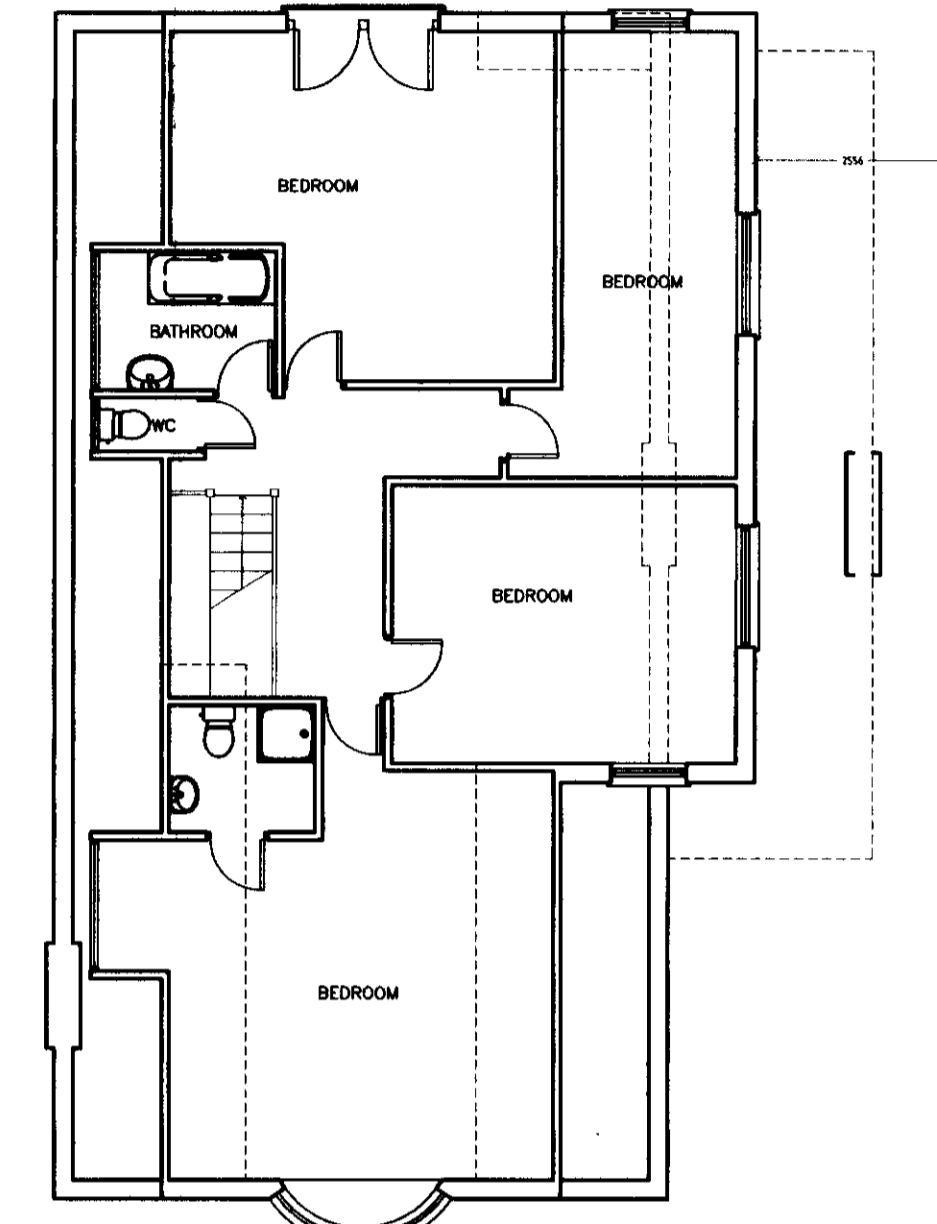

**PROPOSED 1st FLOOR LAYOUT**

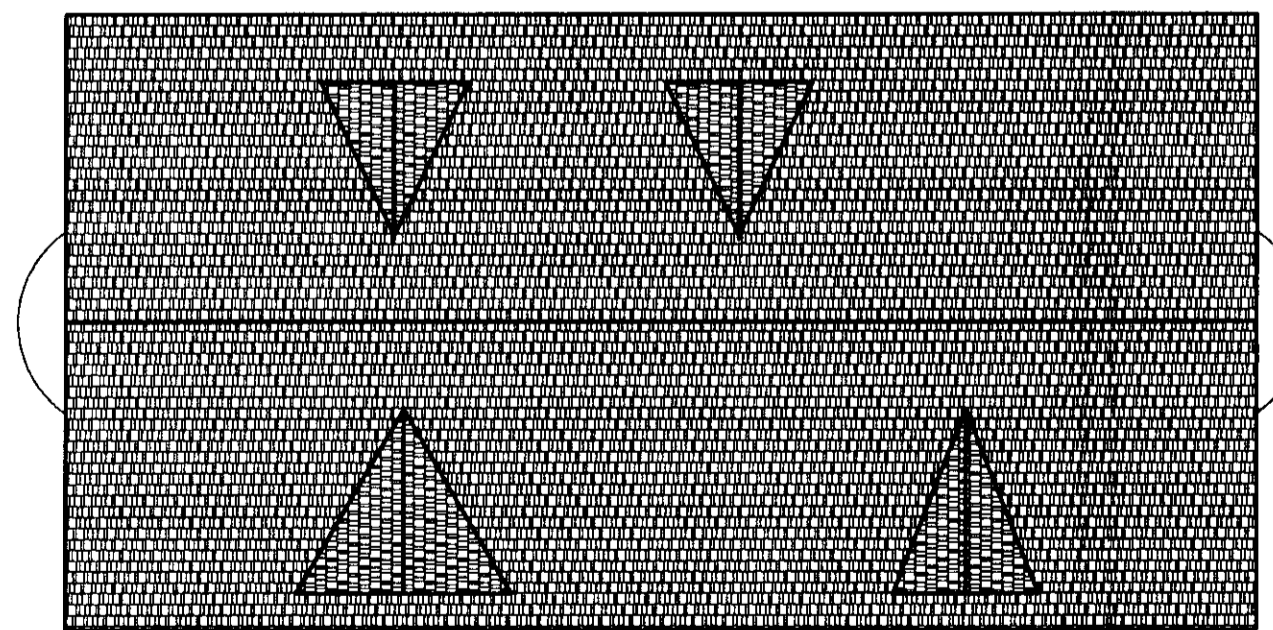

**EXISTING ROOF PLAN 1:100**

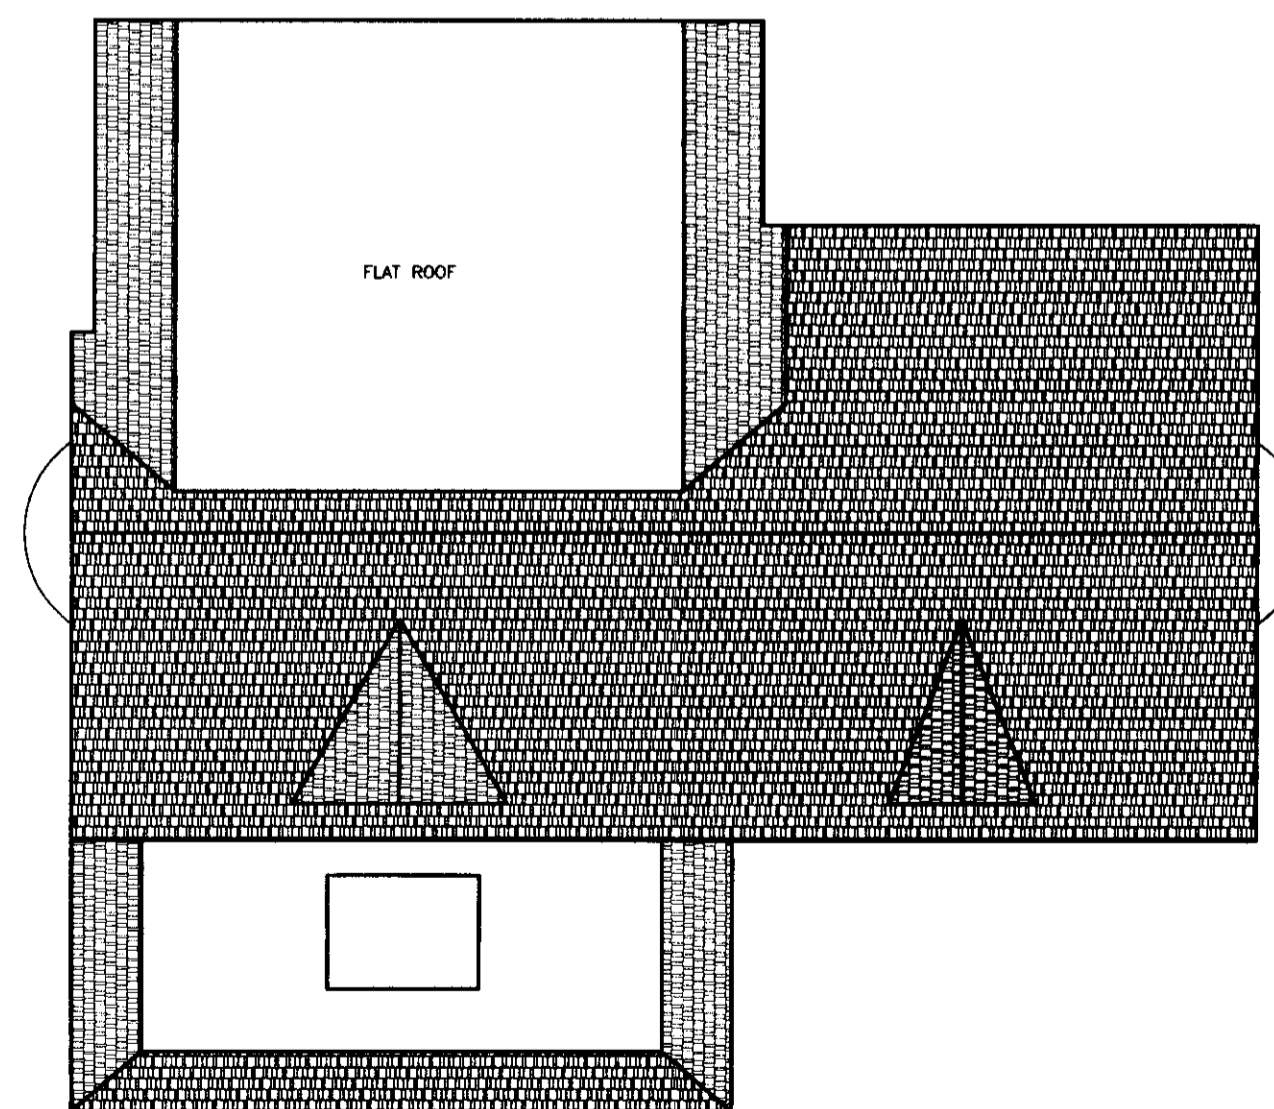

**PROPOSED ROOF PLAN 1:100**

**SUPERSEDED**  
23 AUG 2010  
NO: 59/2010/ISS/FP

PLANNING DEPARTMENT  
OFFICE COPY  
20 JUL 2010  
2010/1555

Rev	Details	Date
<b>MD DESIGNS</b> <b>9 JEPPI CLOSE, GOFFS OAK</b> <b>HERTS, EN7 6UT</b> <b>01992 630 520</b>		
CLIENT	Mr & Mrs panayiotou	
LOCATION	85 Ridgeway Cuffley EN6 4BG	
PROPOSAL	erection on first floor side, ground floor side & lower ground extension & side dormers	
Date:	july 2010	
Scale:	A1@1:100	
DRWG	rid/10/plan	2

Where new work is on/near boundary line/party wall the property owner is to serve party wall notice to the adjoining property/land owner in accordance with the requirements of the Party Wall etc. Act 1996.

