


TITLE Existing & Proposed Floor Areas	
PROJECT NAME Oak Cottage, 4 Wilkins Green Lane, Hatfield, AL10 9RT	
DRAWN BY E.B	SCALE 1:100 @ A1

PLANNING DEPARTMENT
OFFICE COPY
1 FEB 2013
2018/23

GROUND FLOOR

EXISTING AREA (GIA)
294.9 SQ M
3,174.3 SQ FT

PROPOSED EXTENSION (GIA)
149.3 SQ M
1,607.1 SQ FT

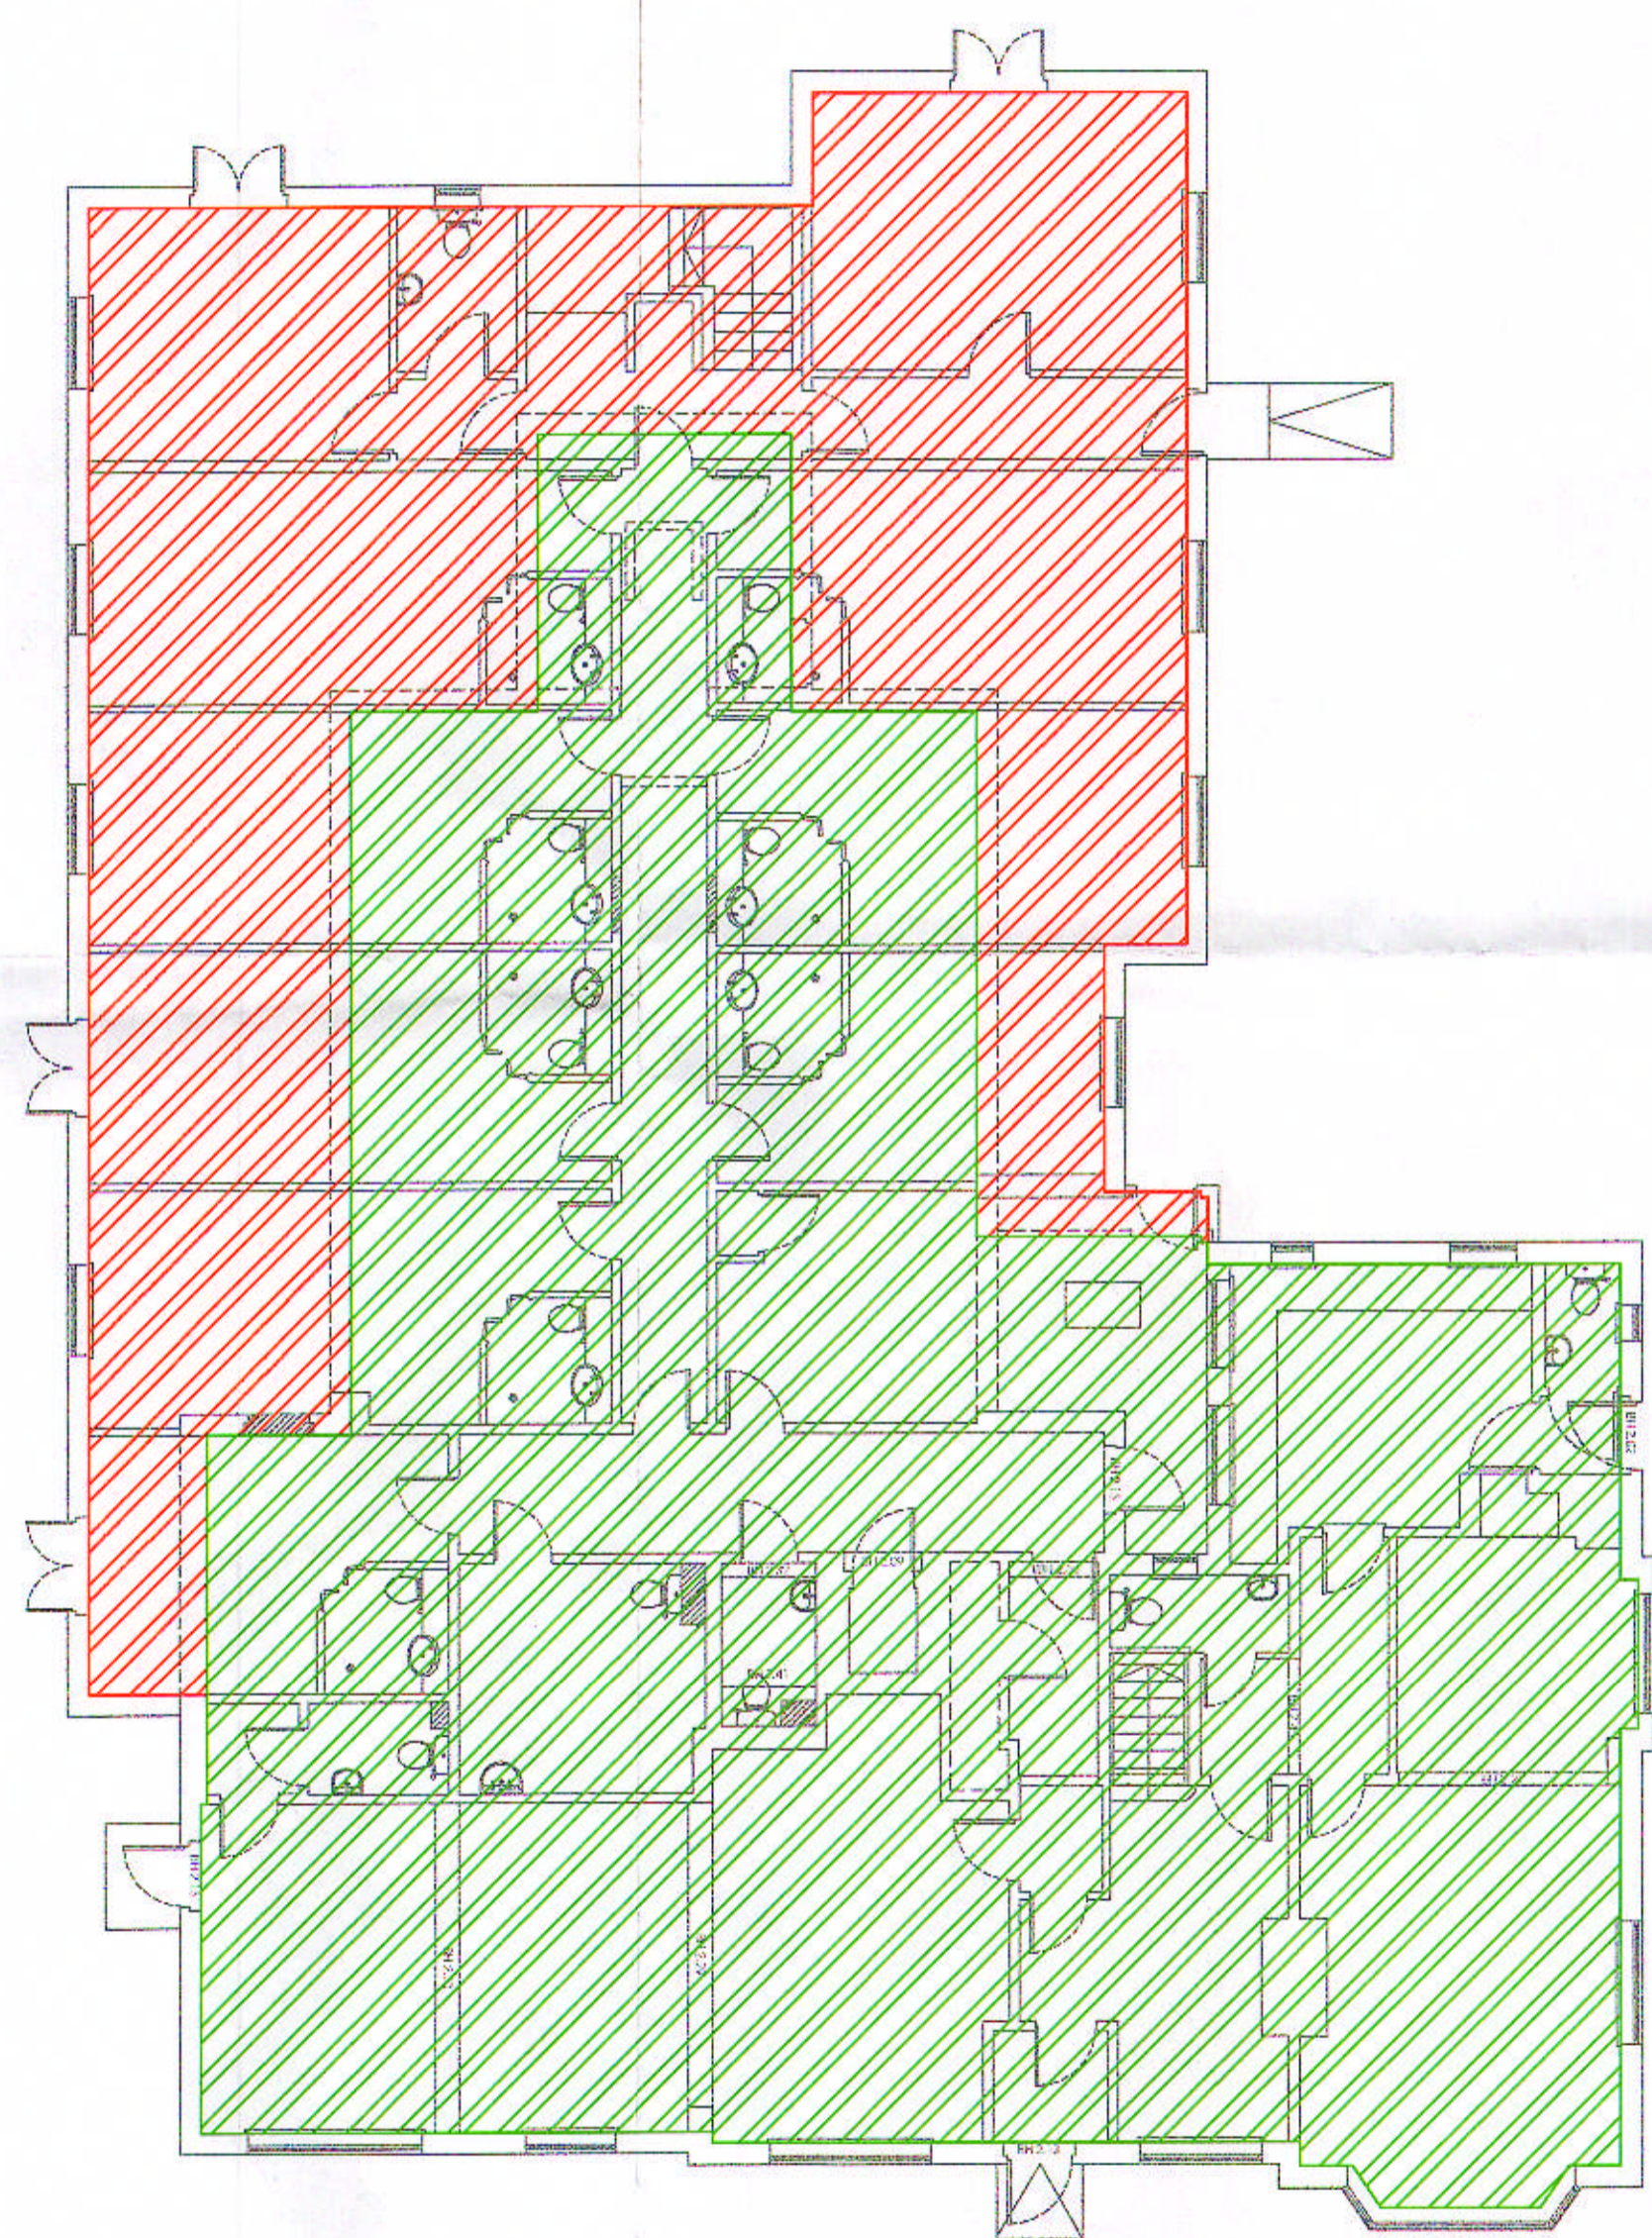

FIRST FLOOR

EXISTING AREA (GIA)
276.3 SQ M
2,974.1 SQ FT

PROPOSED EXTENSION (GIA)
133.6 SQ M
1,438.1 SQ FT

