




This confidential drawing and the copyright is the property of MD Designs and is neither to be copied in any way nor disclosed to any third party without the express and written consent of MD Designs. This drawing is to be read strictly together with the Specification and the Employer Requirement Schedule. Any conflict between the Specification and any drawings shall be referred to MD Designs for decision. The Contractor, and all specialist Sub-contractors are to check all levels, dimensions and features on site prior to performing any element of work or installations. Any, and all, discrepancies to be reported immediately MD Designs for decision. PLANNING & BUILDING CONTROL PERMISSION TO BE OBTAINED PRIOR TO COMMENCEMENT OF WORK ON SITE. CLIENT & CONTRACTOR TAKE FULL RESPONSIBILITY FOR WORK COMMENCED PRIOR TO LOCAL AUTHORITY APPROVAL.

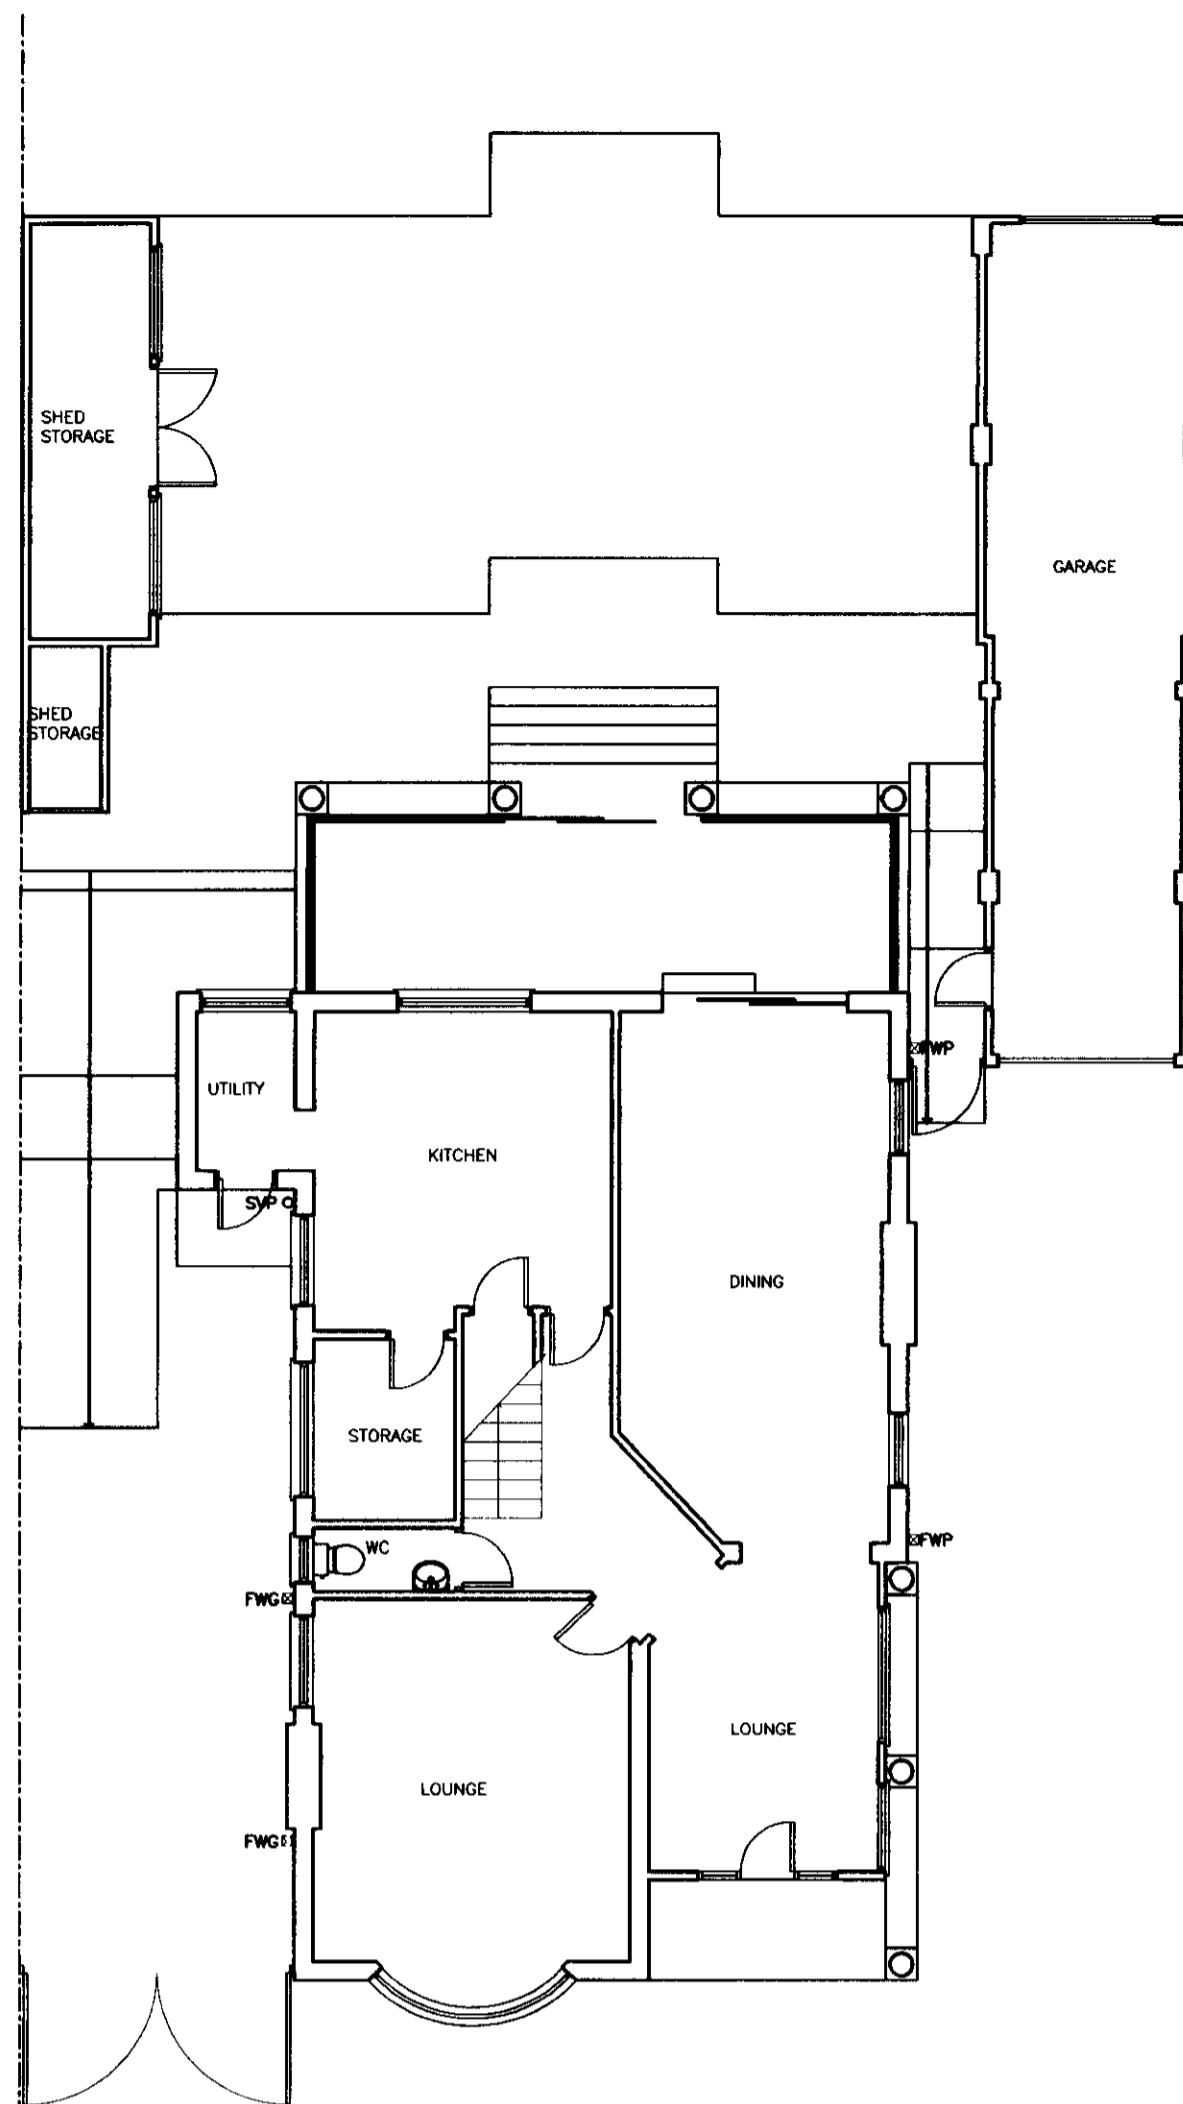


EXISTING GROUND FLOOR LAYOUT

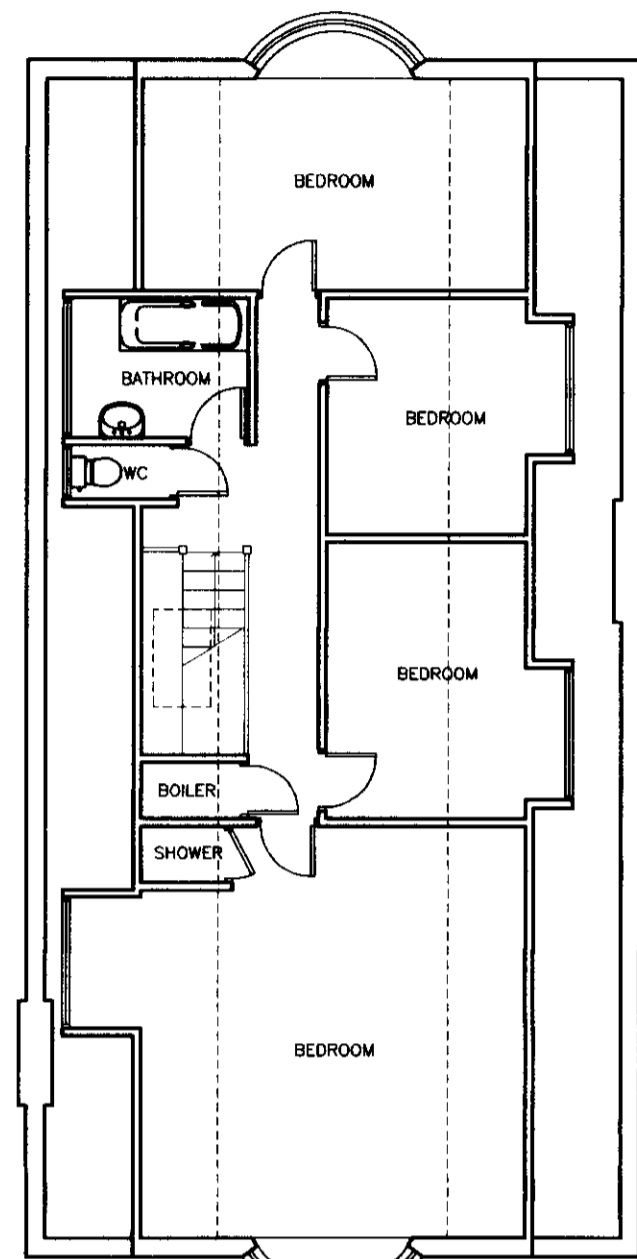


EXISTING 1st FLOOR LAYOUT

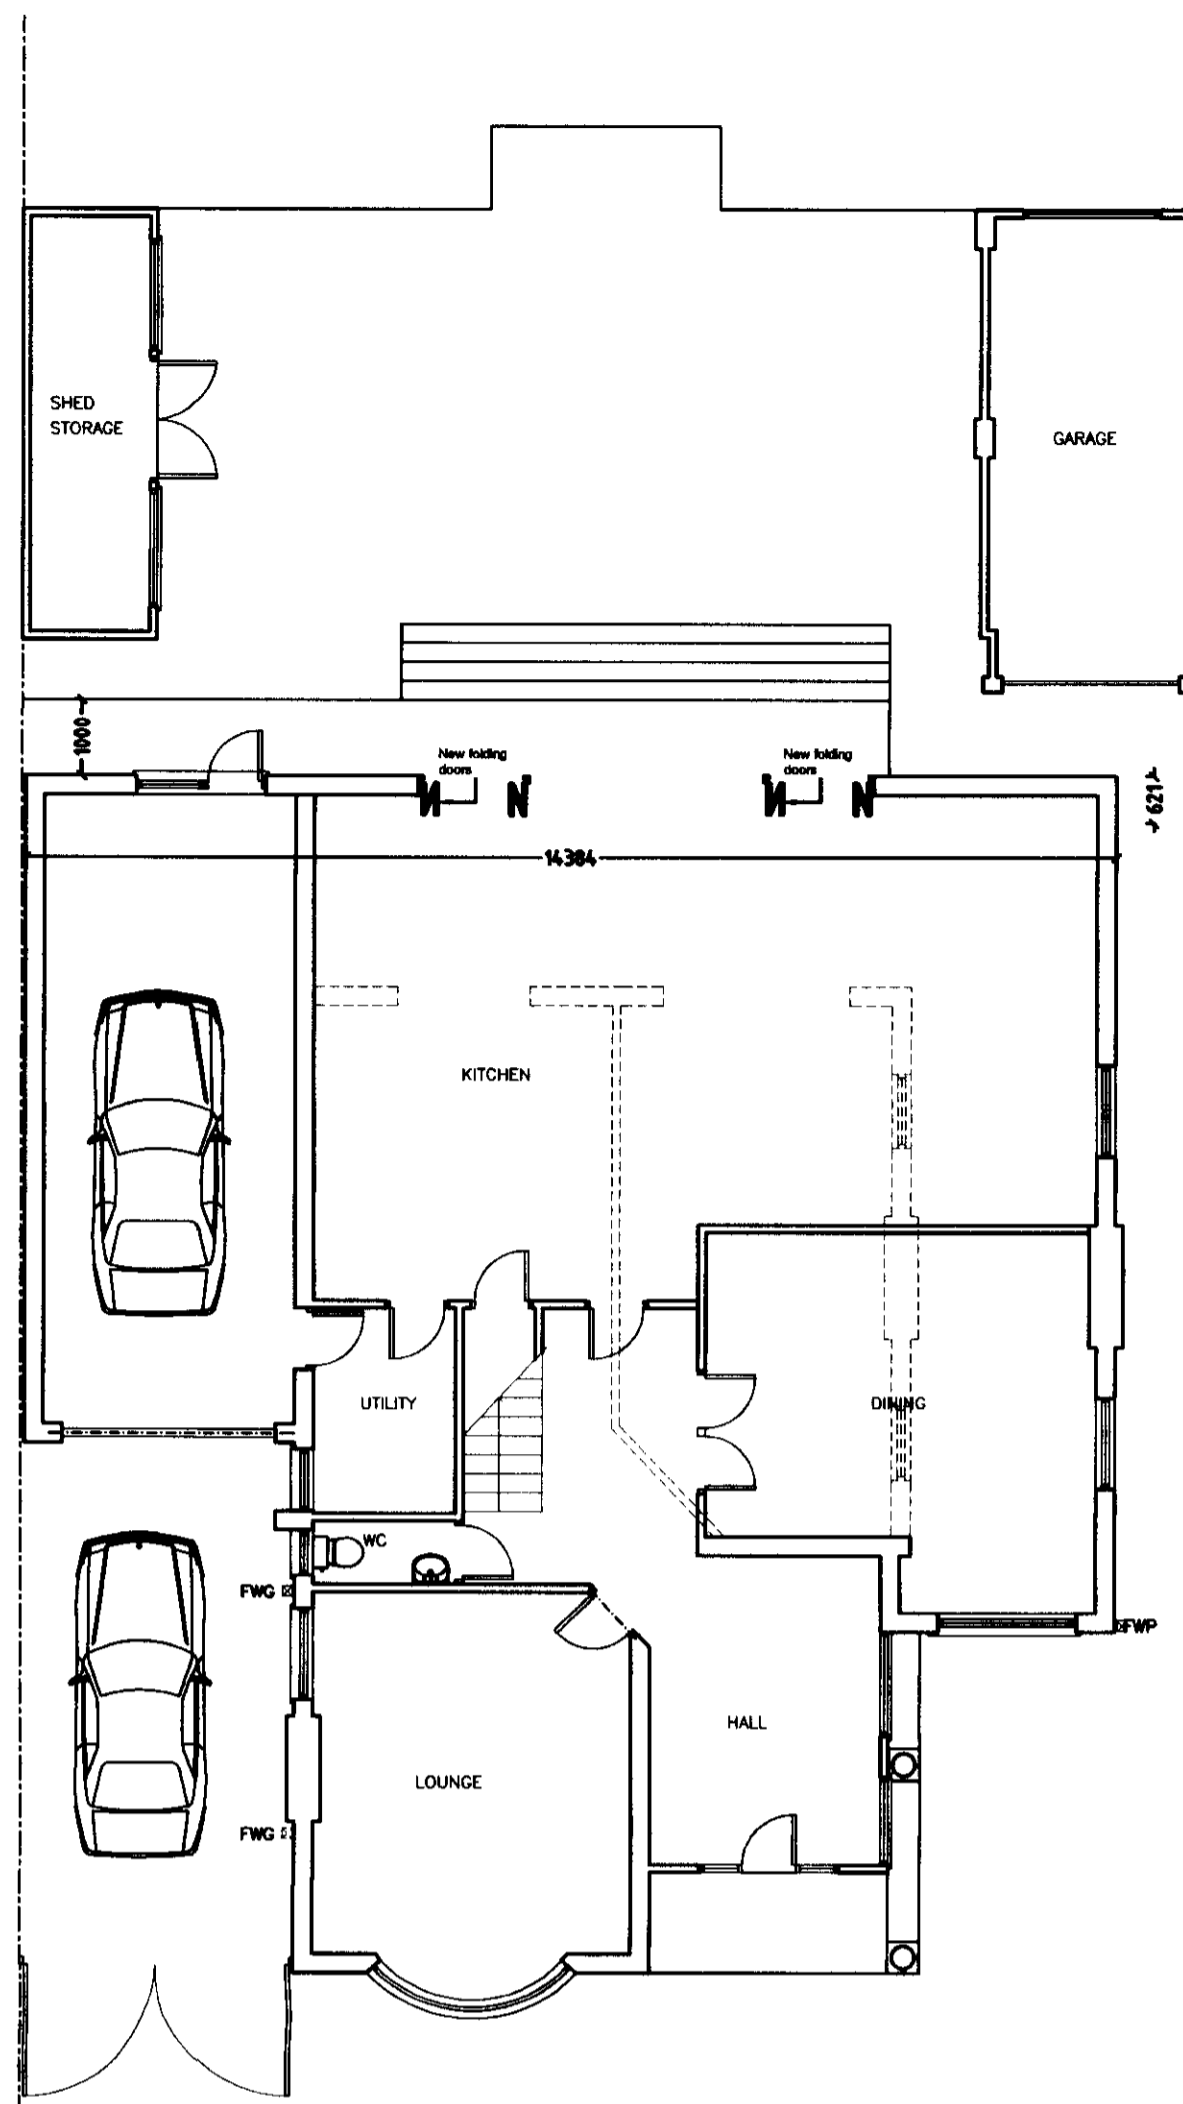


PROPOSED GROUND FLOOR LAYOUT

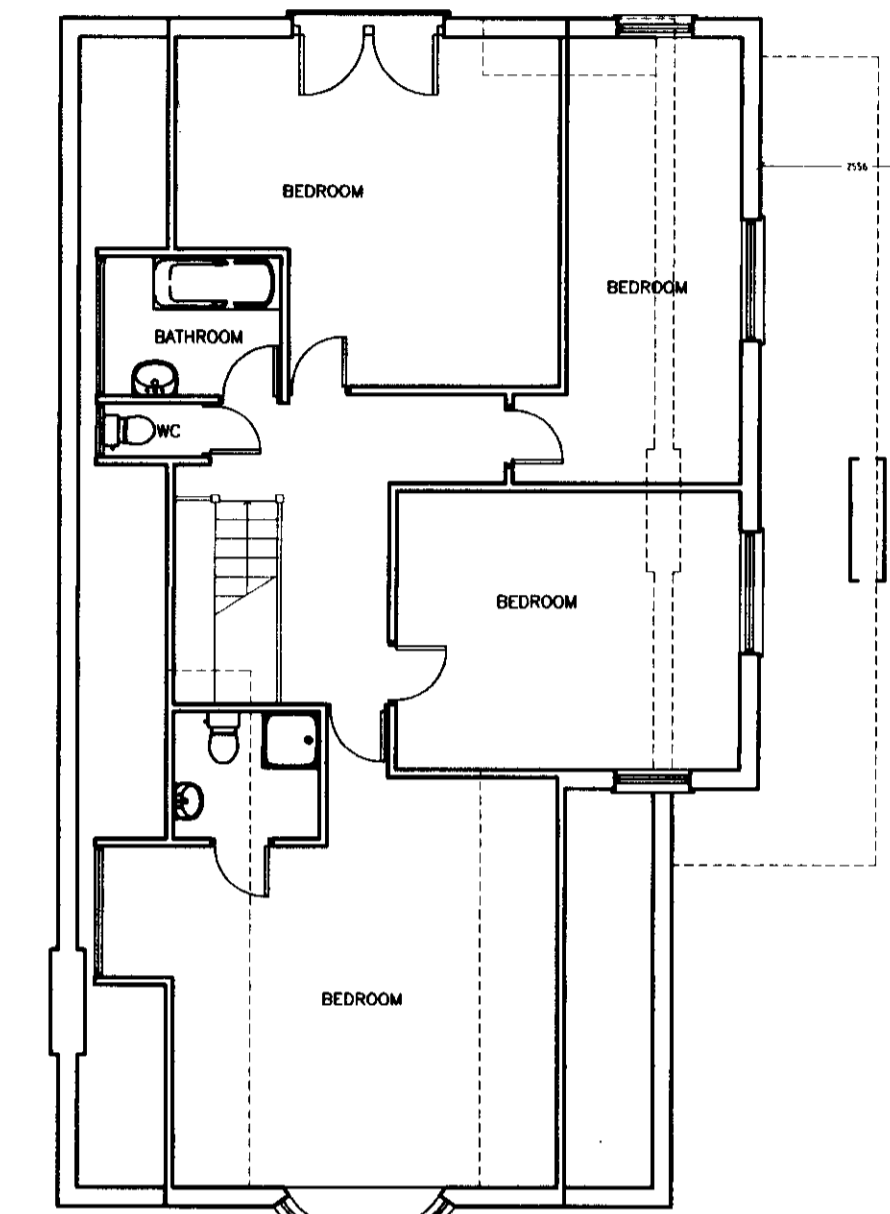

PROPOSED 1st FLOOR LAYOUT

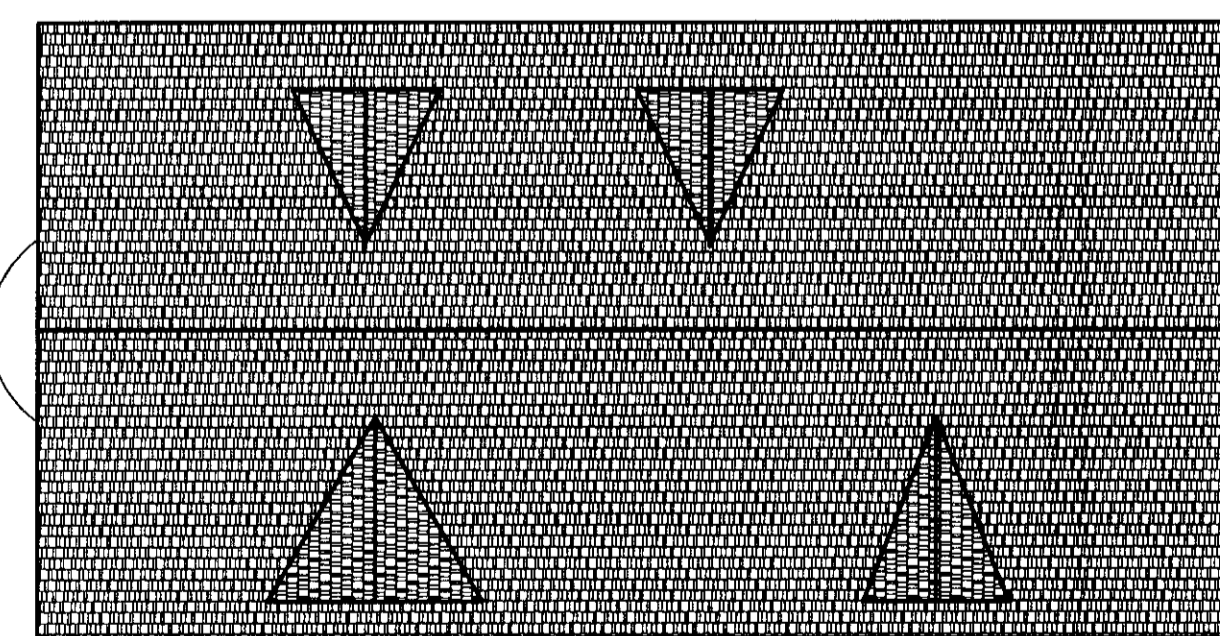

EXISTING ROOF PLAN 1:100

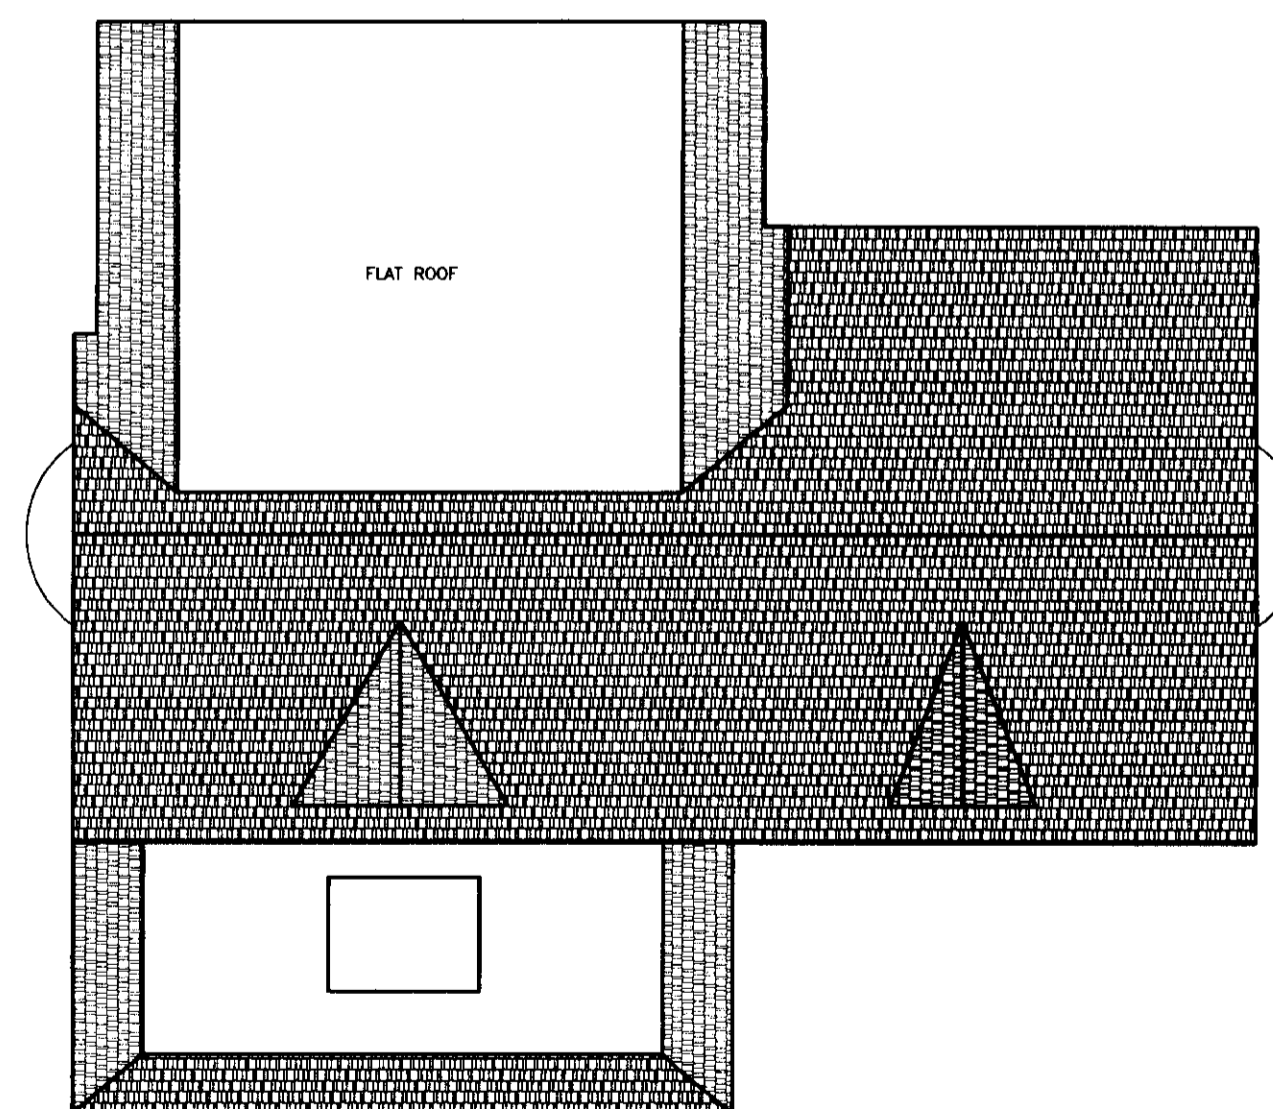

PROPOSED ROOF PLAN 1:100

PLANNING DEPARTMENT
OFFICE COPY
20 JUL 2010
-2010/1555

Rev	Details	Date
MD DESIGNS 9 JEPPIES CLOSE, GOFFS OAK HERTS, EN7 6UT 01992 630 520		
CLIENT	Mr & Mrs panayiotou	
LOCATION	85 Ridgeway Cuffley EN6 4BG	
PROPOSAL	erection on first floor side, ground floor side & lower ground extension & side dormers	
Date:	july 2010	
Scale:	A1@1:100	
DRWG	rid/10/plan	2

Where new work is on/near boundary line/party wall the property owner is to serve party wall notice to the adjoining property/land owner in accordance with the requirements of the Party Wall etc. Act 1996.

