




**GROUND FLOOR PLAN 1:50**

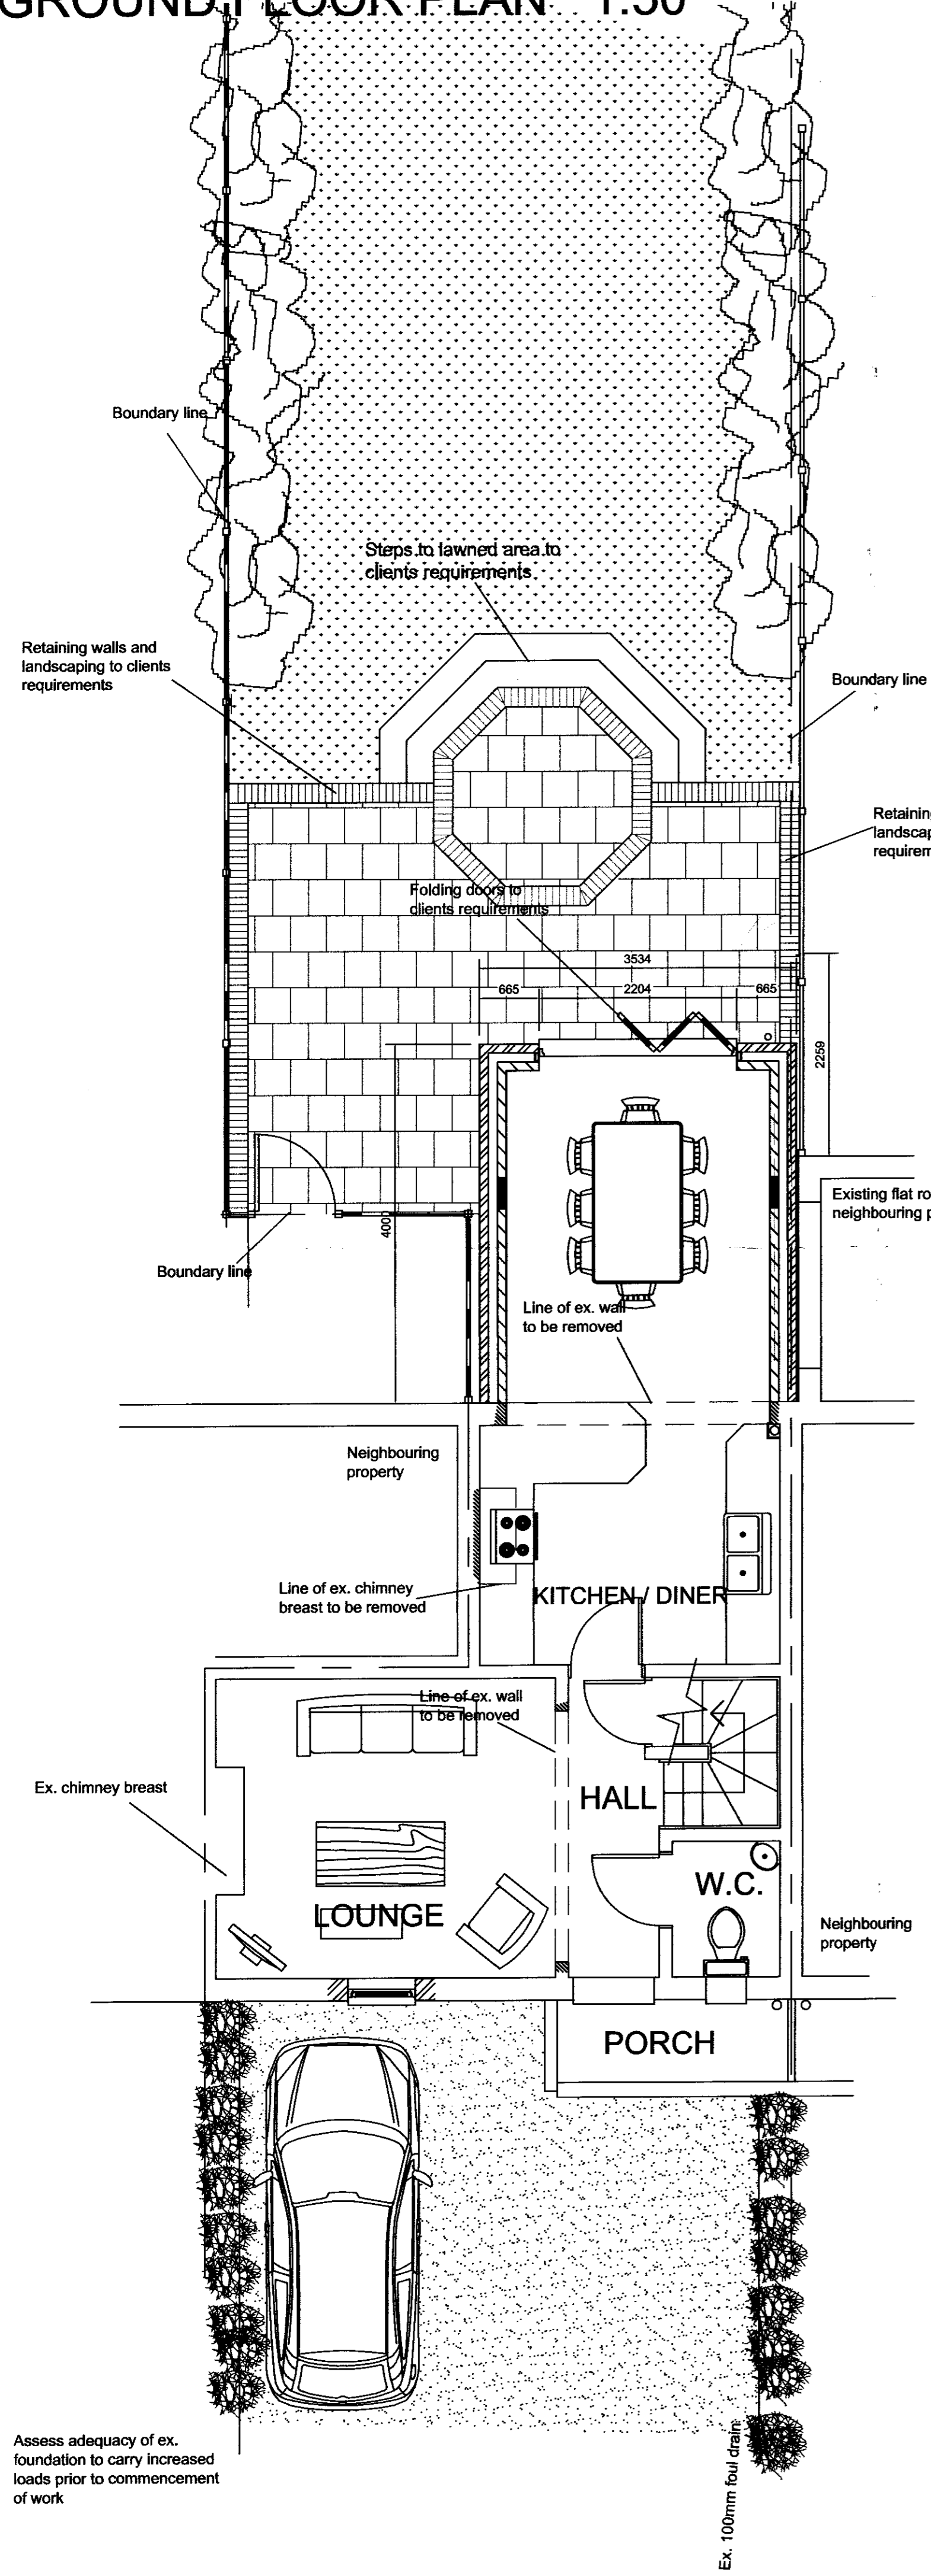


**PROPOSED ELEVATIONS 1:100**

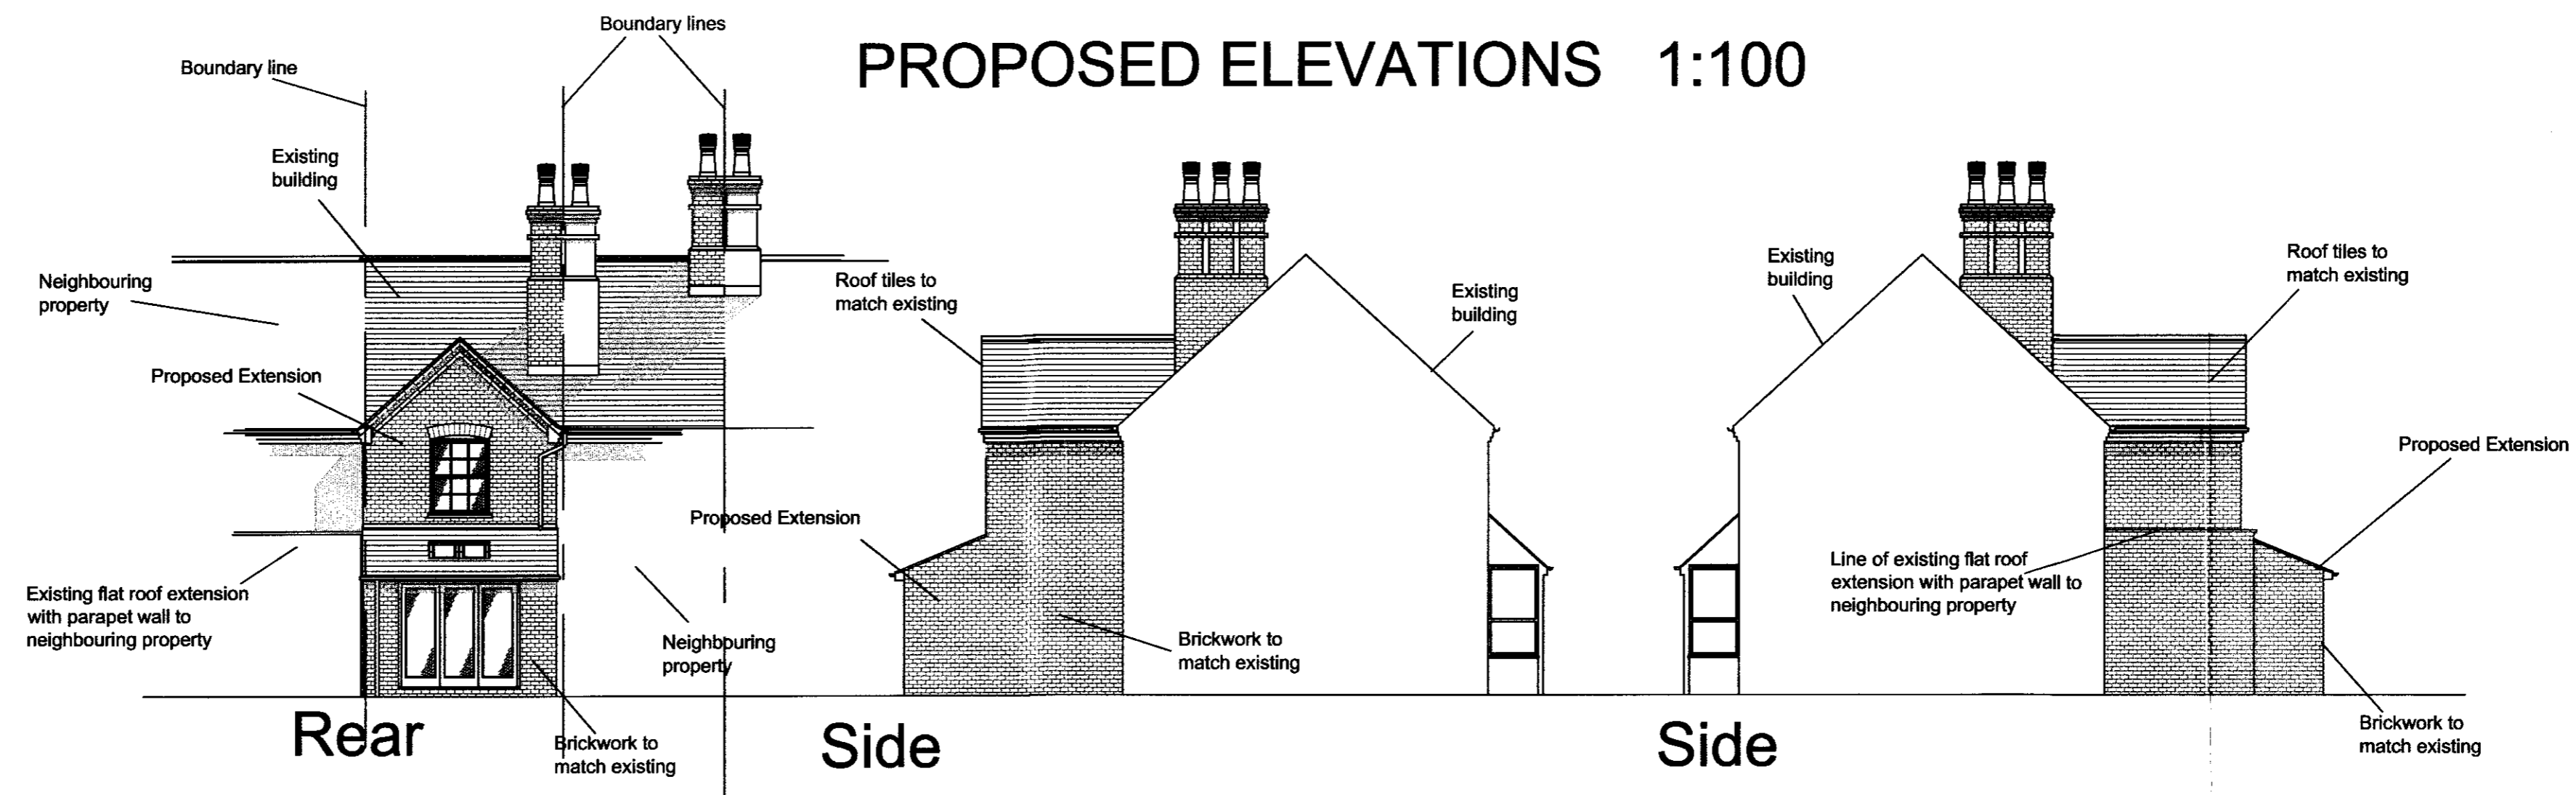


**FIRST FLOOR PLAN 1:50**

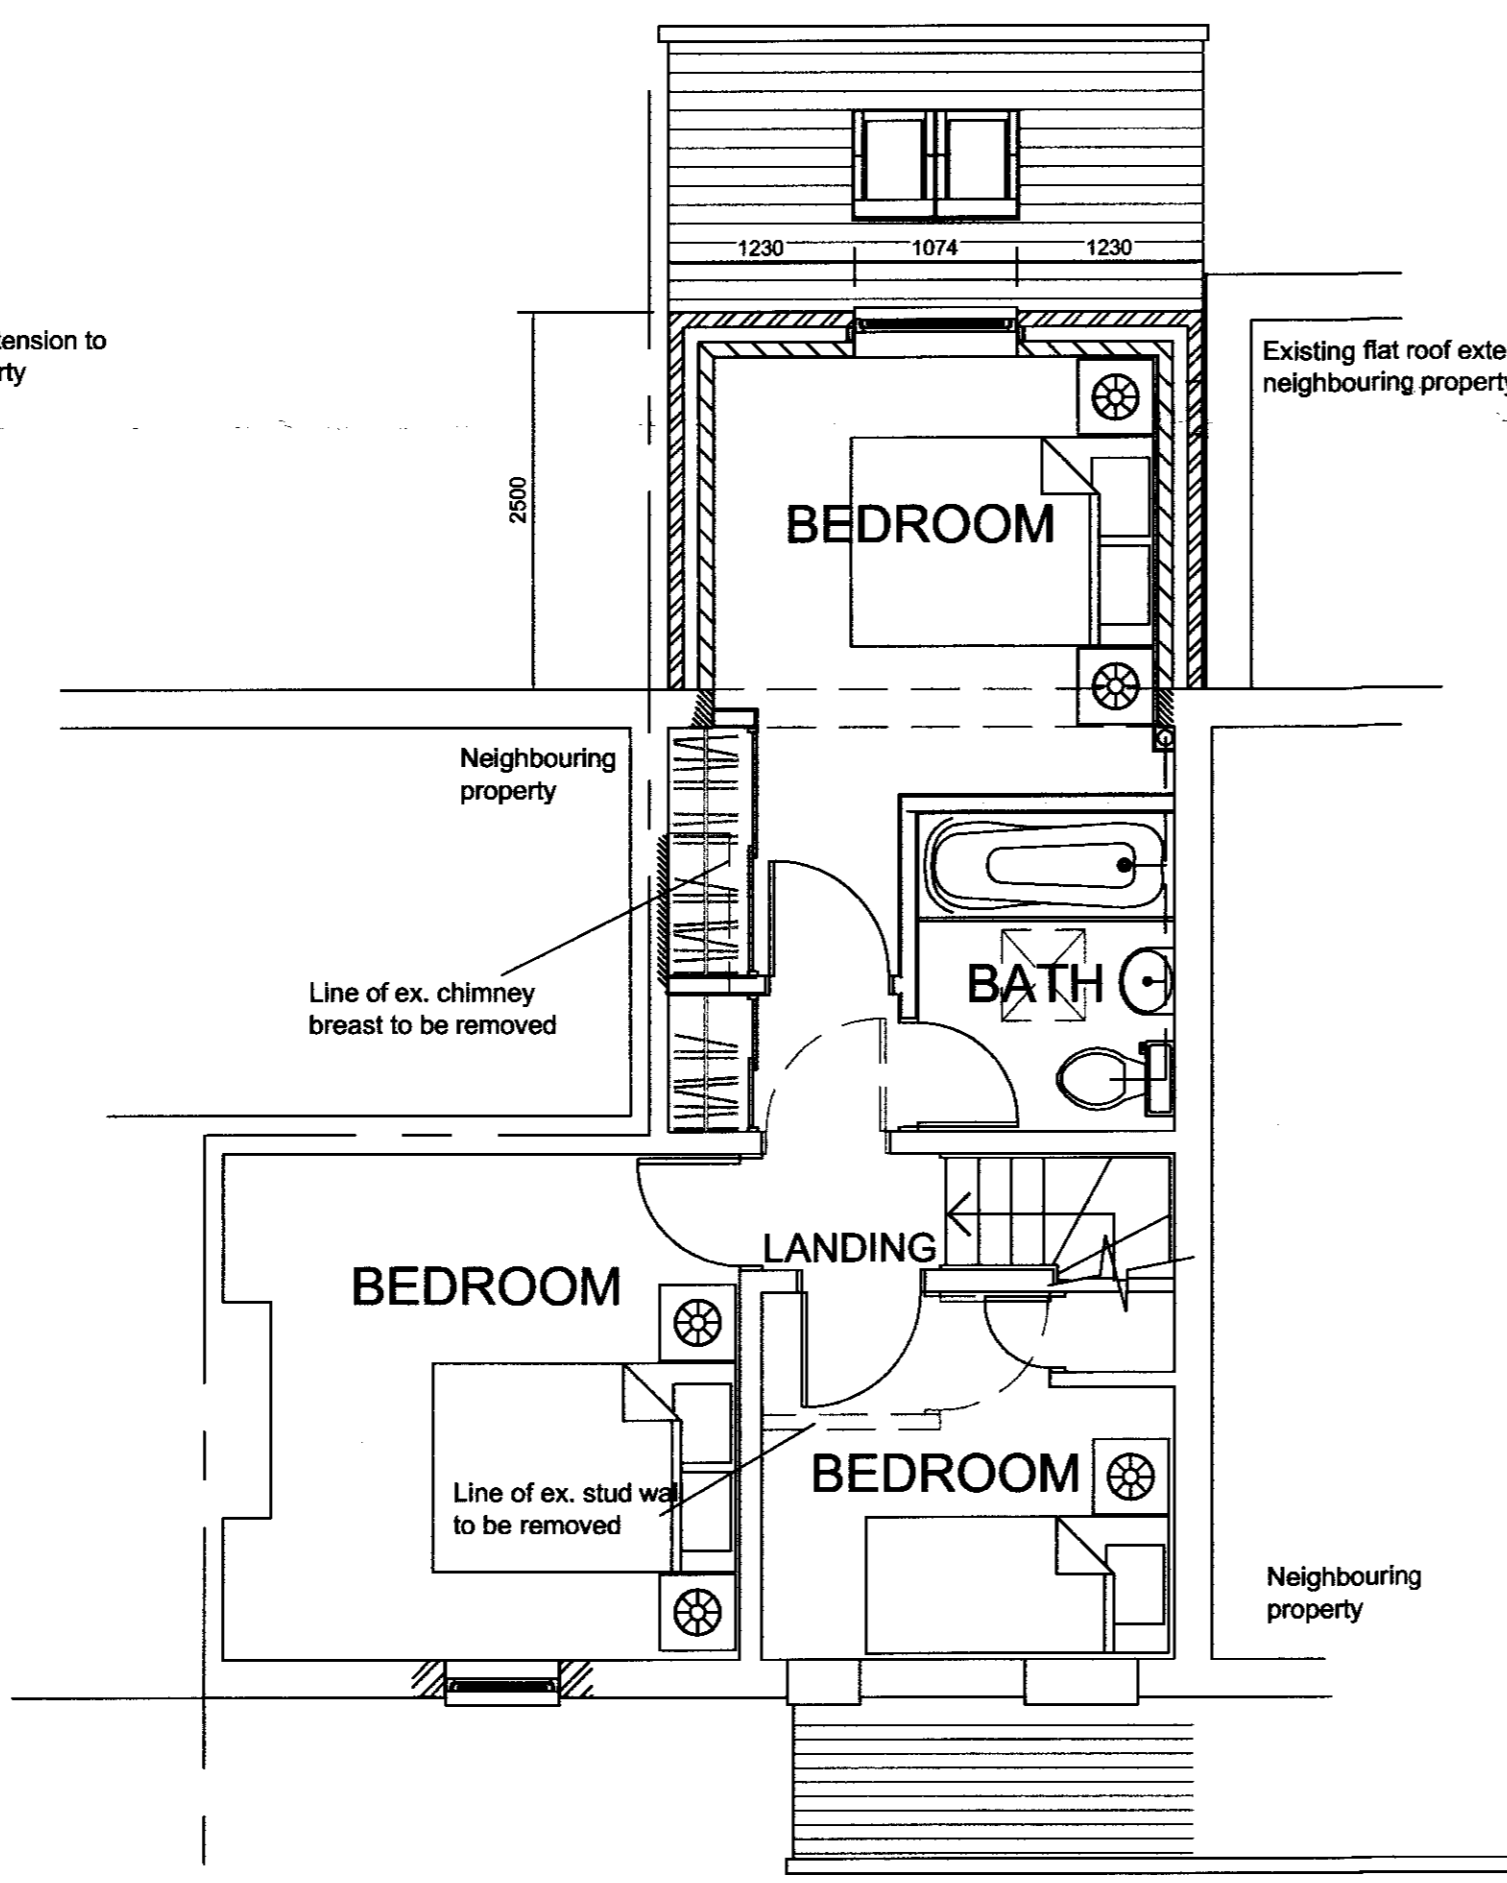


**EXISTING ELEVATIONS 1:100**

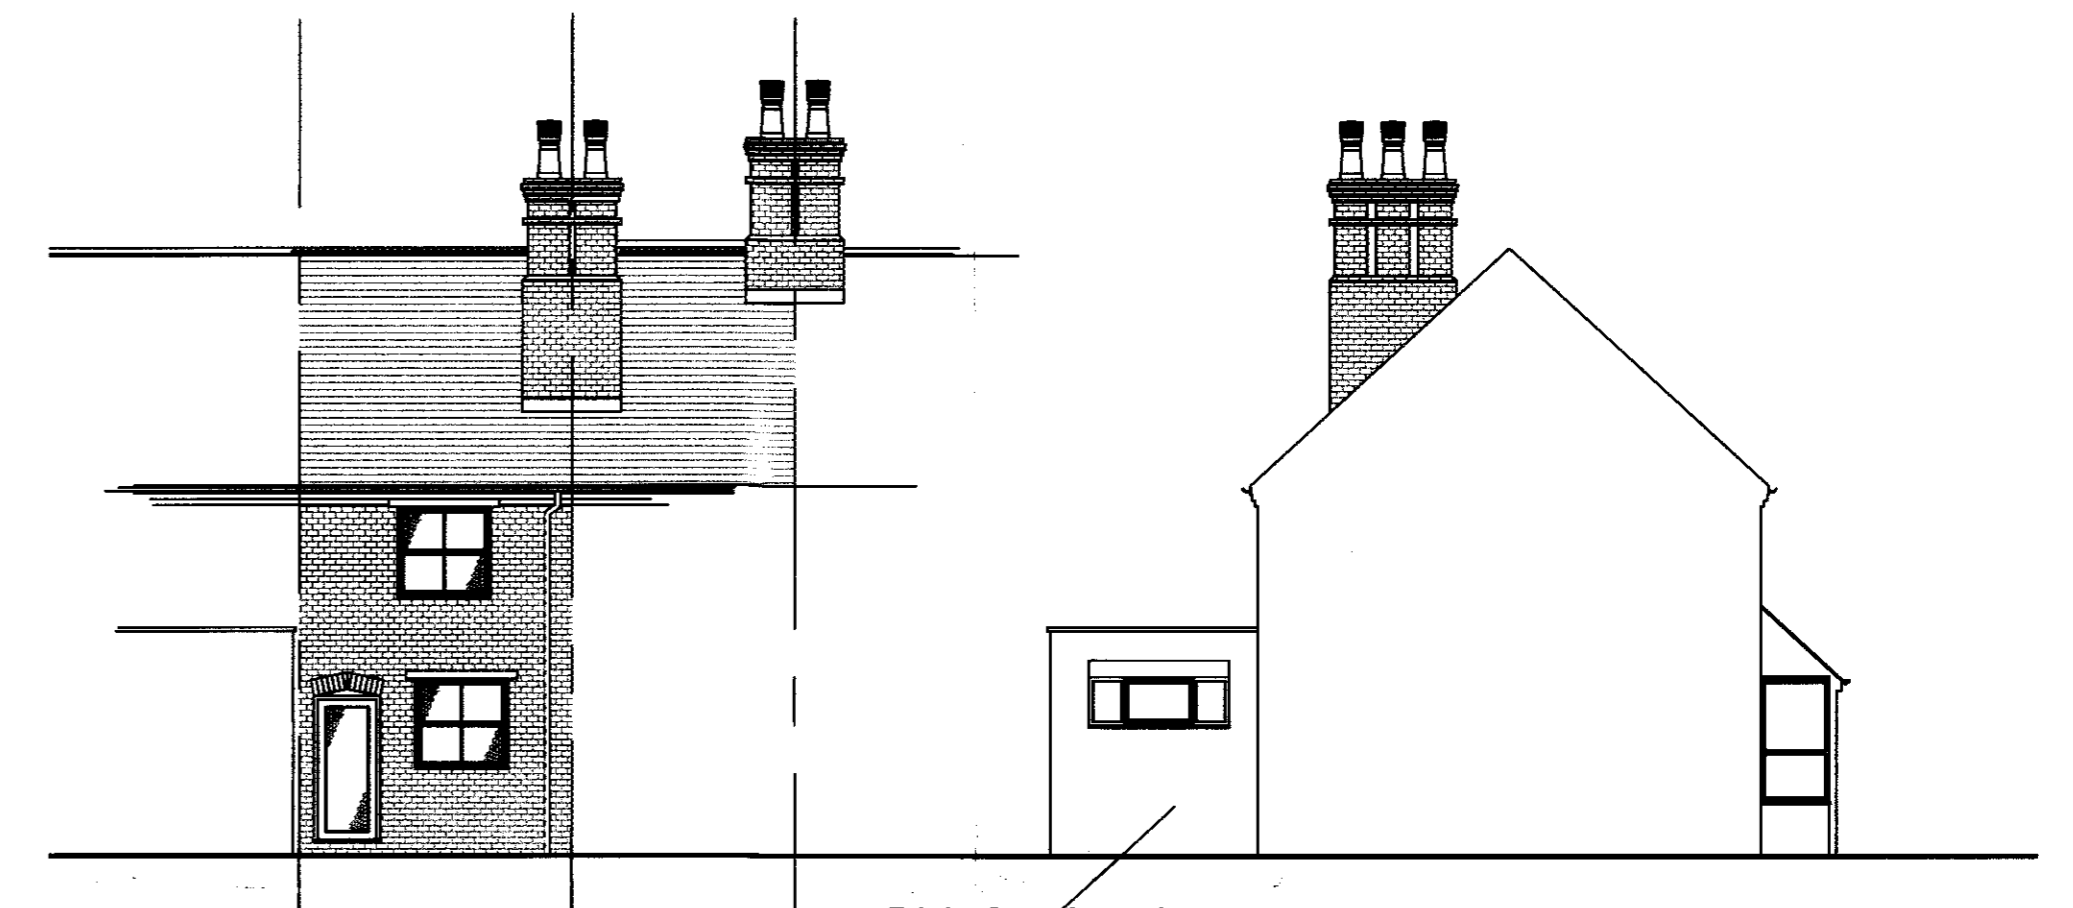


**EXISTING GROUND FLOOR PLAN 1:100**

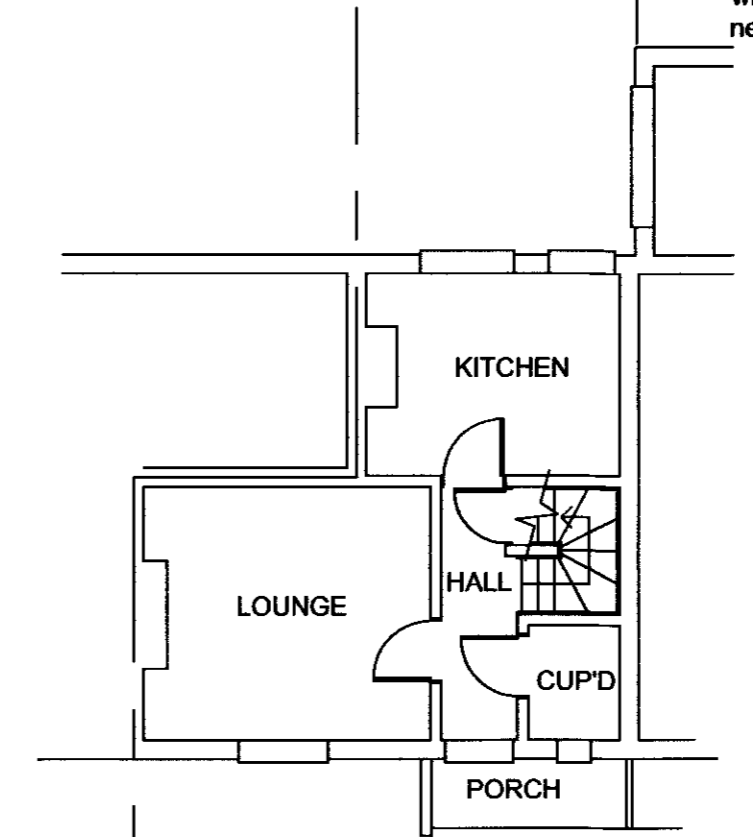

**EXISTING FIRST FLOOR PLAN 1:100**

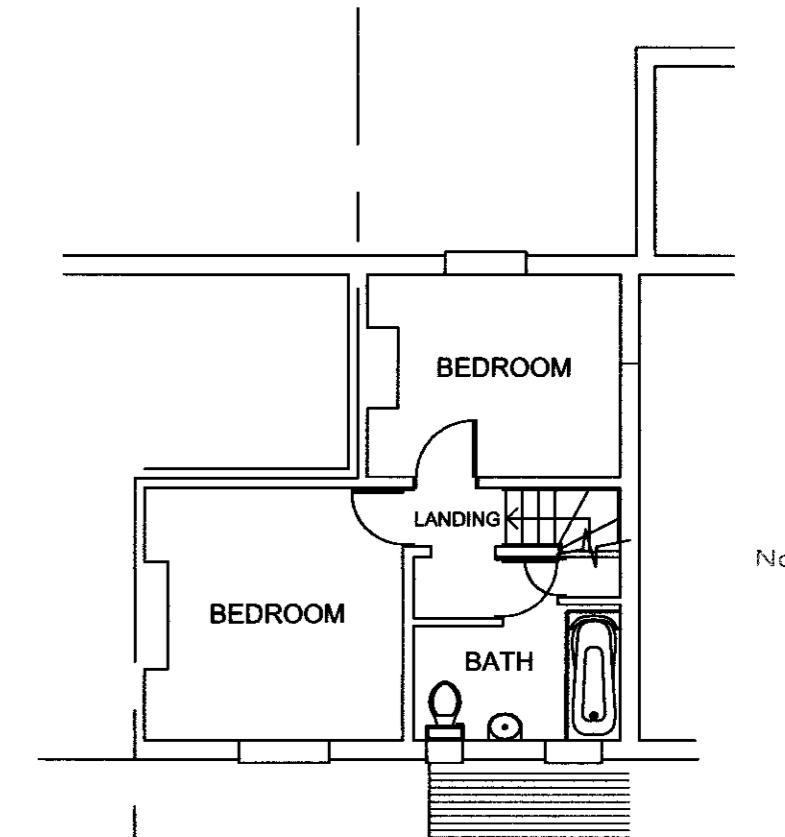

PLANNING DEPARTMENT  
22 NOV 2012  
No: 2012/2424  
SUPERSEDED  
14 JAN 2013  
No. 2012/2424

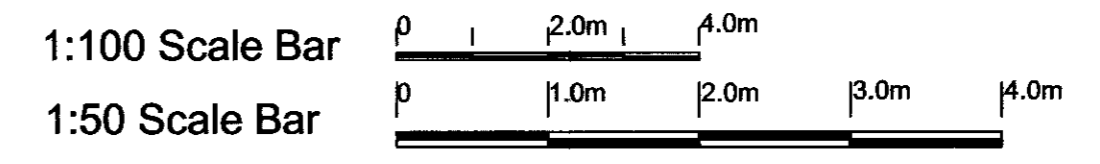

A Planning Revisions

**Architech Limited**  
Architectural and Building Consultants  
Tel. 01438 223102 / 07768 123899

**Project**  
Mr. and Mrs. Clark  
Anchor Cottage, Vineyards Road,  
Northaw, Hertfordshire.

**Title**  
Proposed Double Storey Rear  
Extension

Date	Scale	Status
August 2012	1:50 1:100	Planning

2012 / 39 / 01

A A1

© THIS DRAWING IS COPYRIGHT