


1:100 Scale Bar 0 2.0m 4.0m
 1:50 Scale Bar 0 1.0m 2.0m 3.0m 4.0m

**PROPOSED ROOF /
 SITE PLAN 1:100**

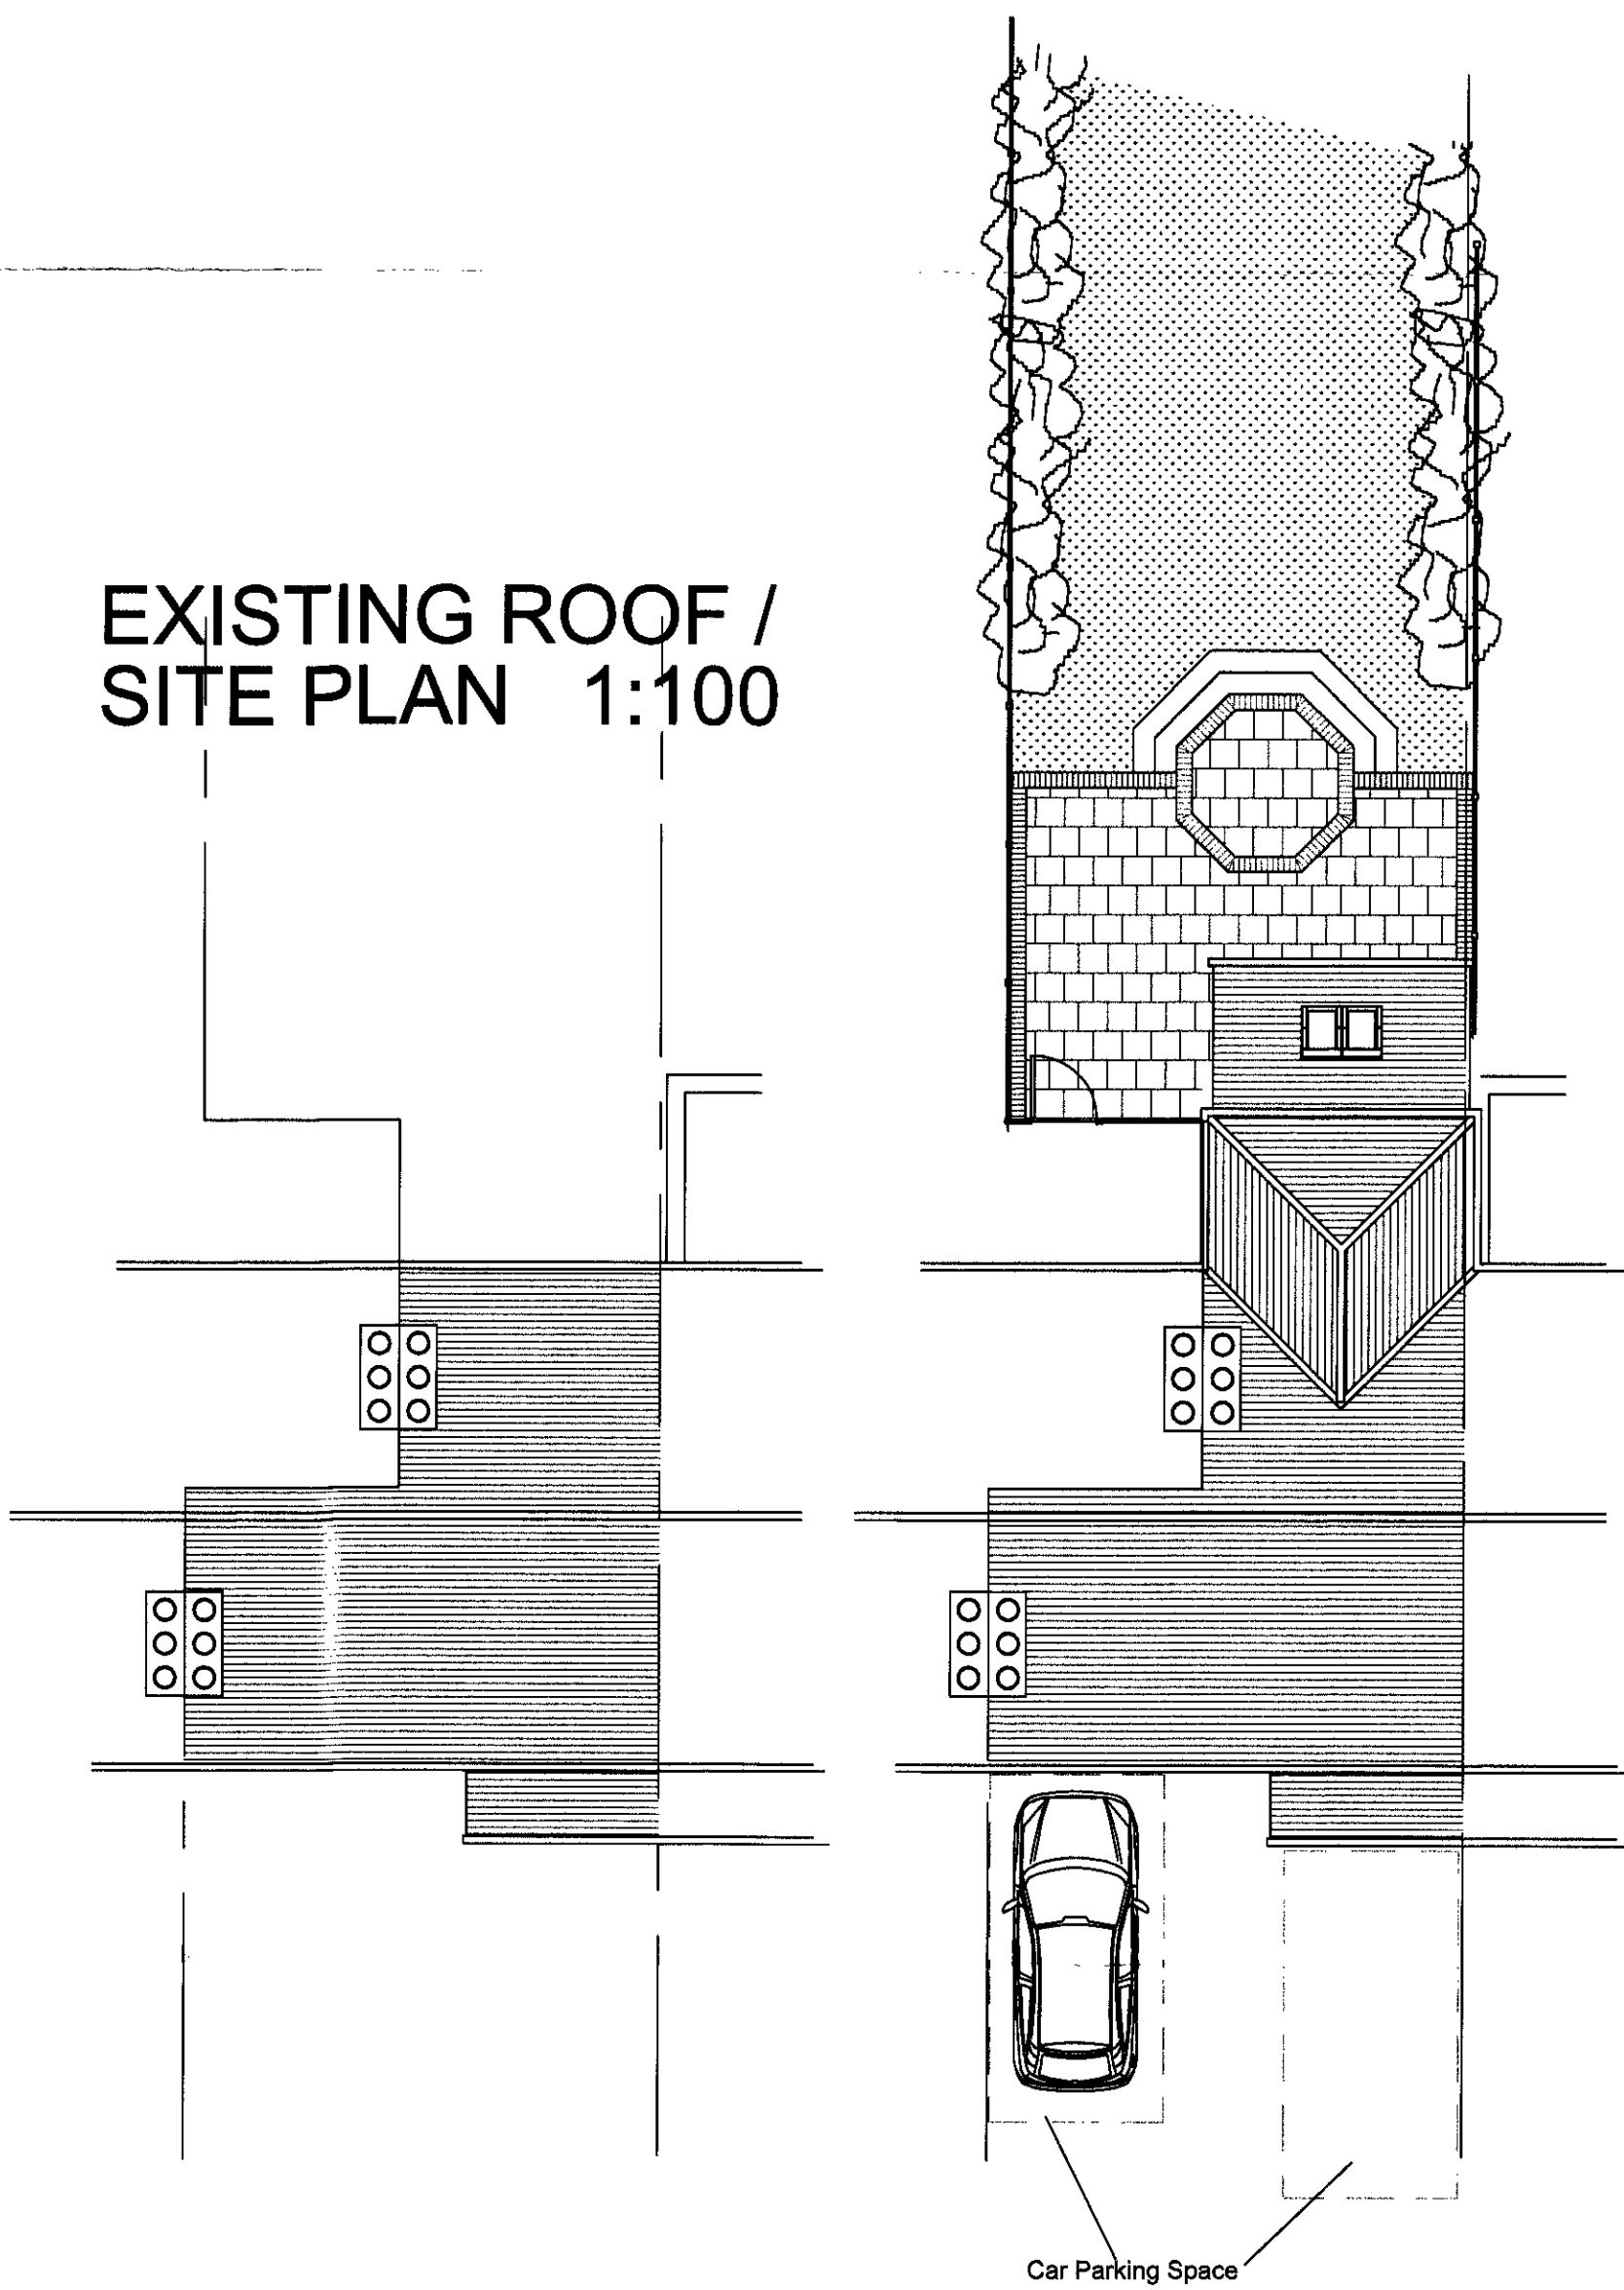

Architect's

B Planning Revisions

A Planning Revisions

Architech Limited
 Architectural and Building Consultants
 Tel. 01438 223102 / 07768 123899

Project

Mr. and Mrs. Clark
 Anchor Cottage, Vineyards Road,
 Northaw, Hertfordshire.

Title

Proposed Double Storey Rear
 Extension

Date	Scale	Status
August 2012	1:50 1:100	Planning

2012 / 39 / 02	B	A1
----------------	---	----