



EXISTING

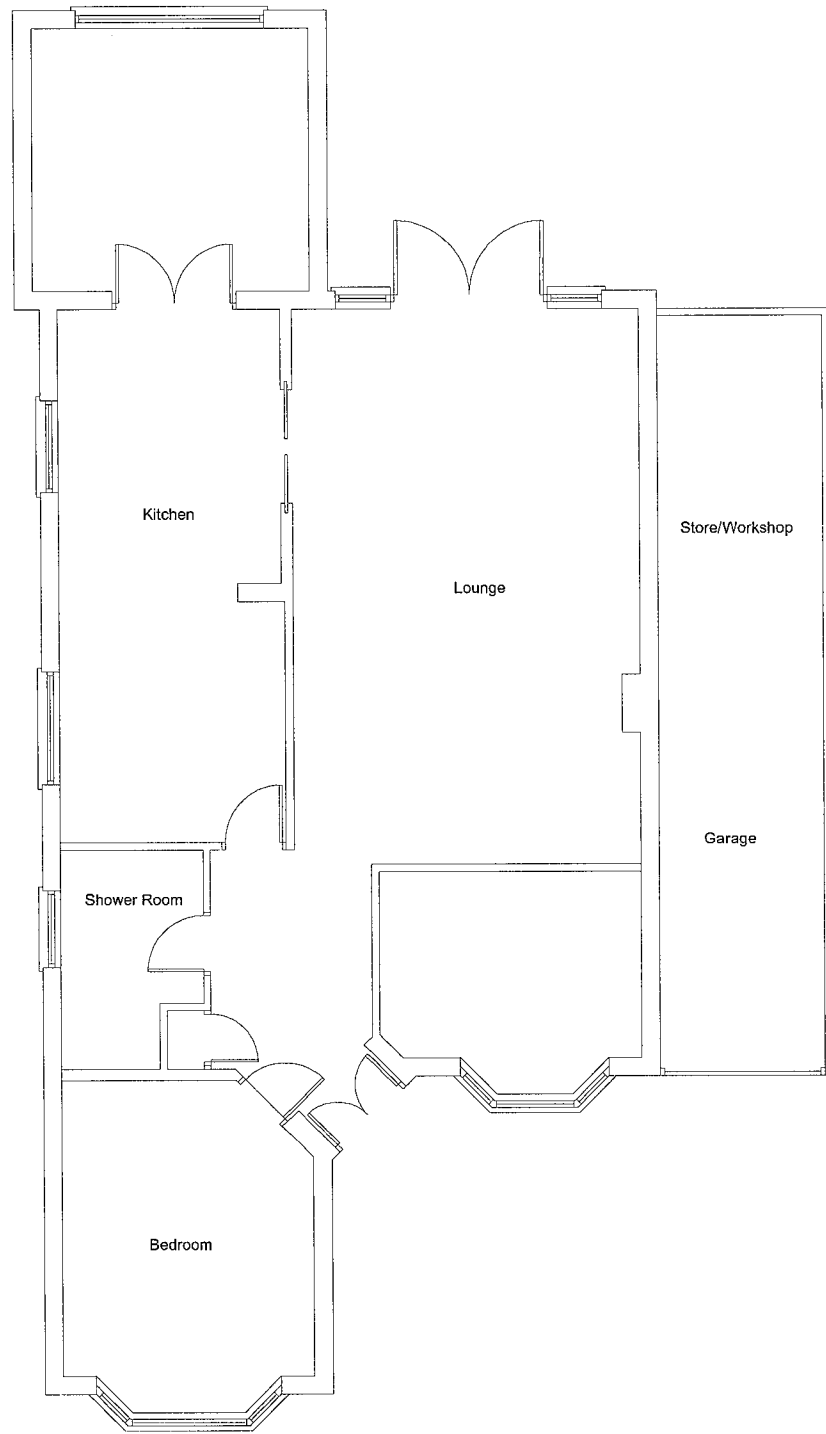

GROUND FLOOR PLAN 1:50

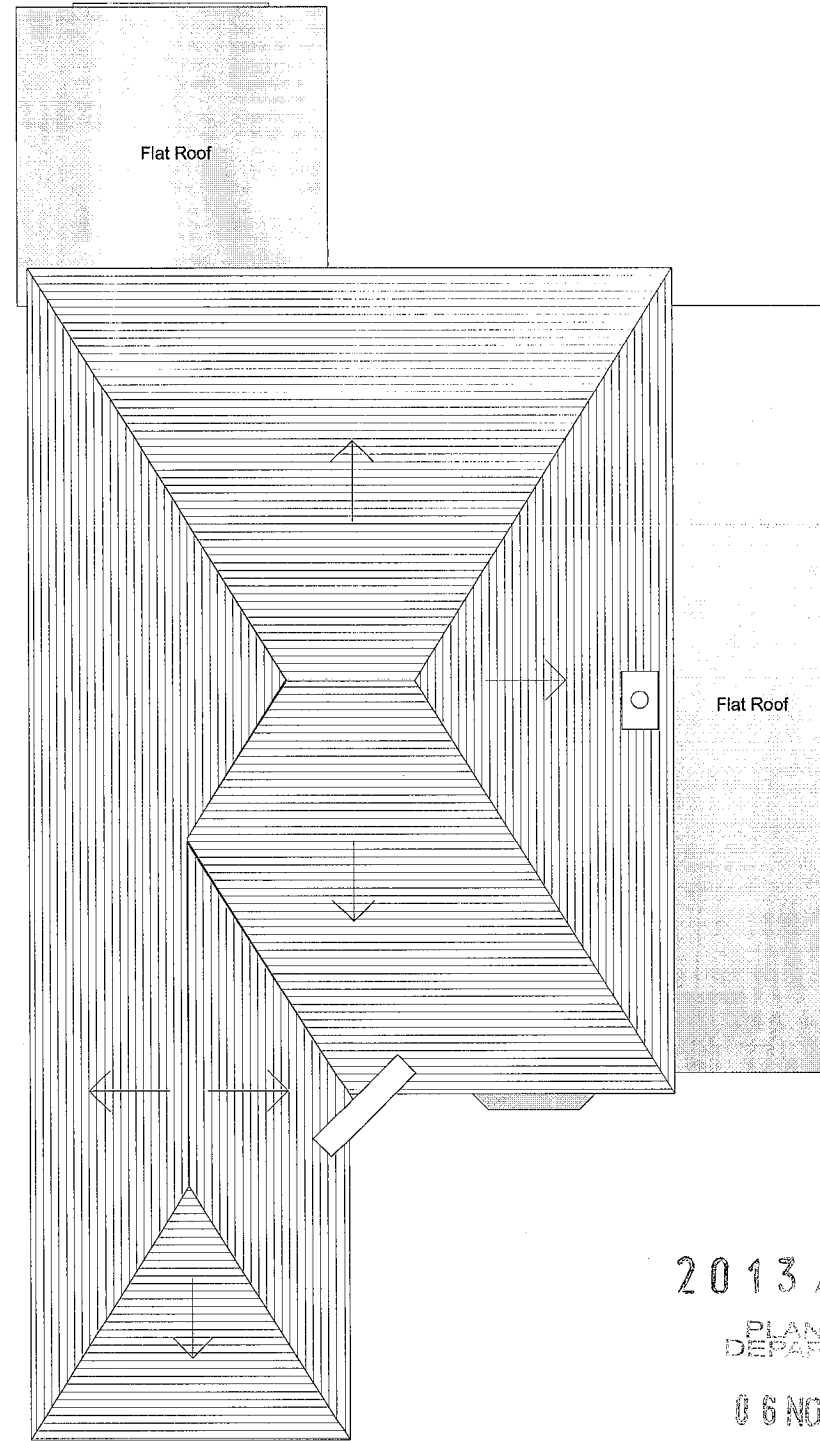

ROOF PLAN 1:50

2013/2202

PLANNING
DEPARTMENT

06 NOV 2013



PLANNING

1:50@A1