


EXISTING SIDE ELEVATION TO PORCH

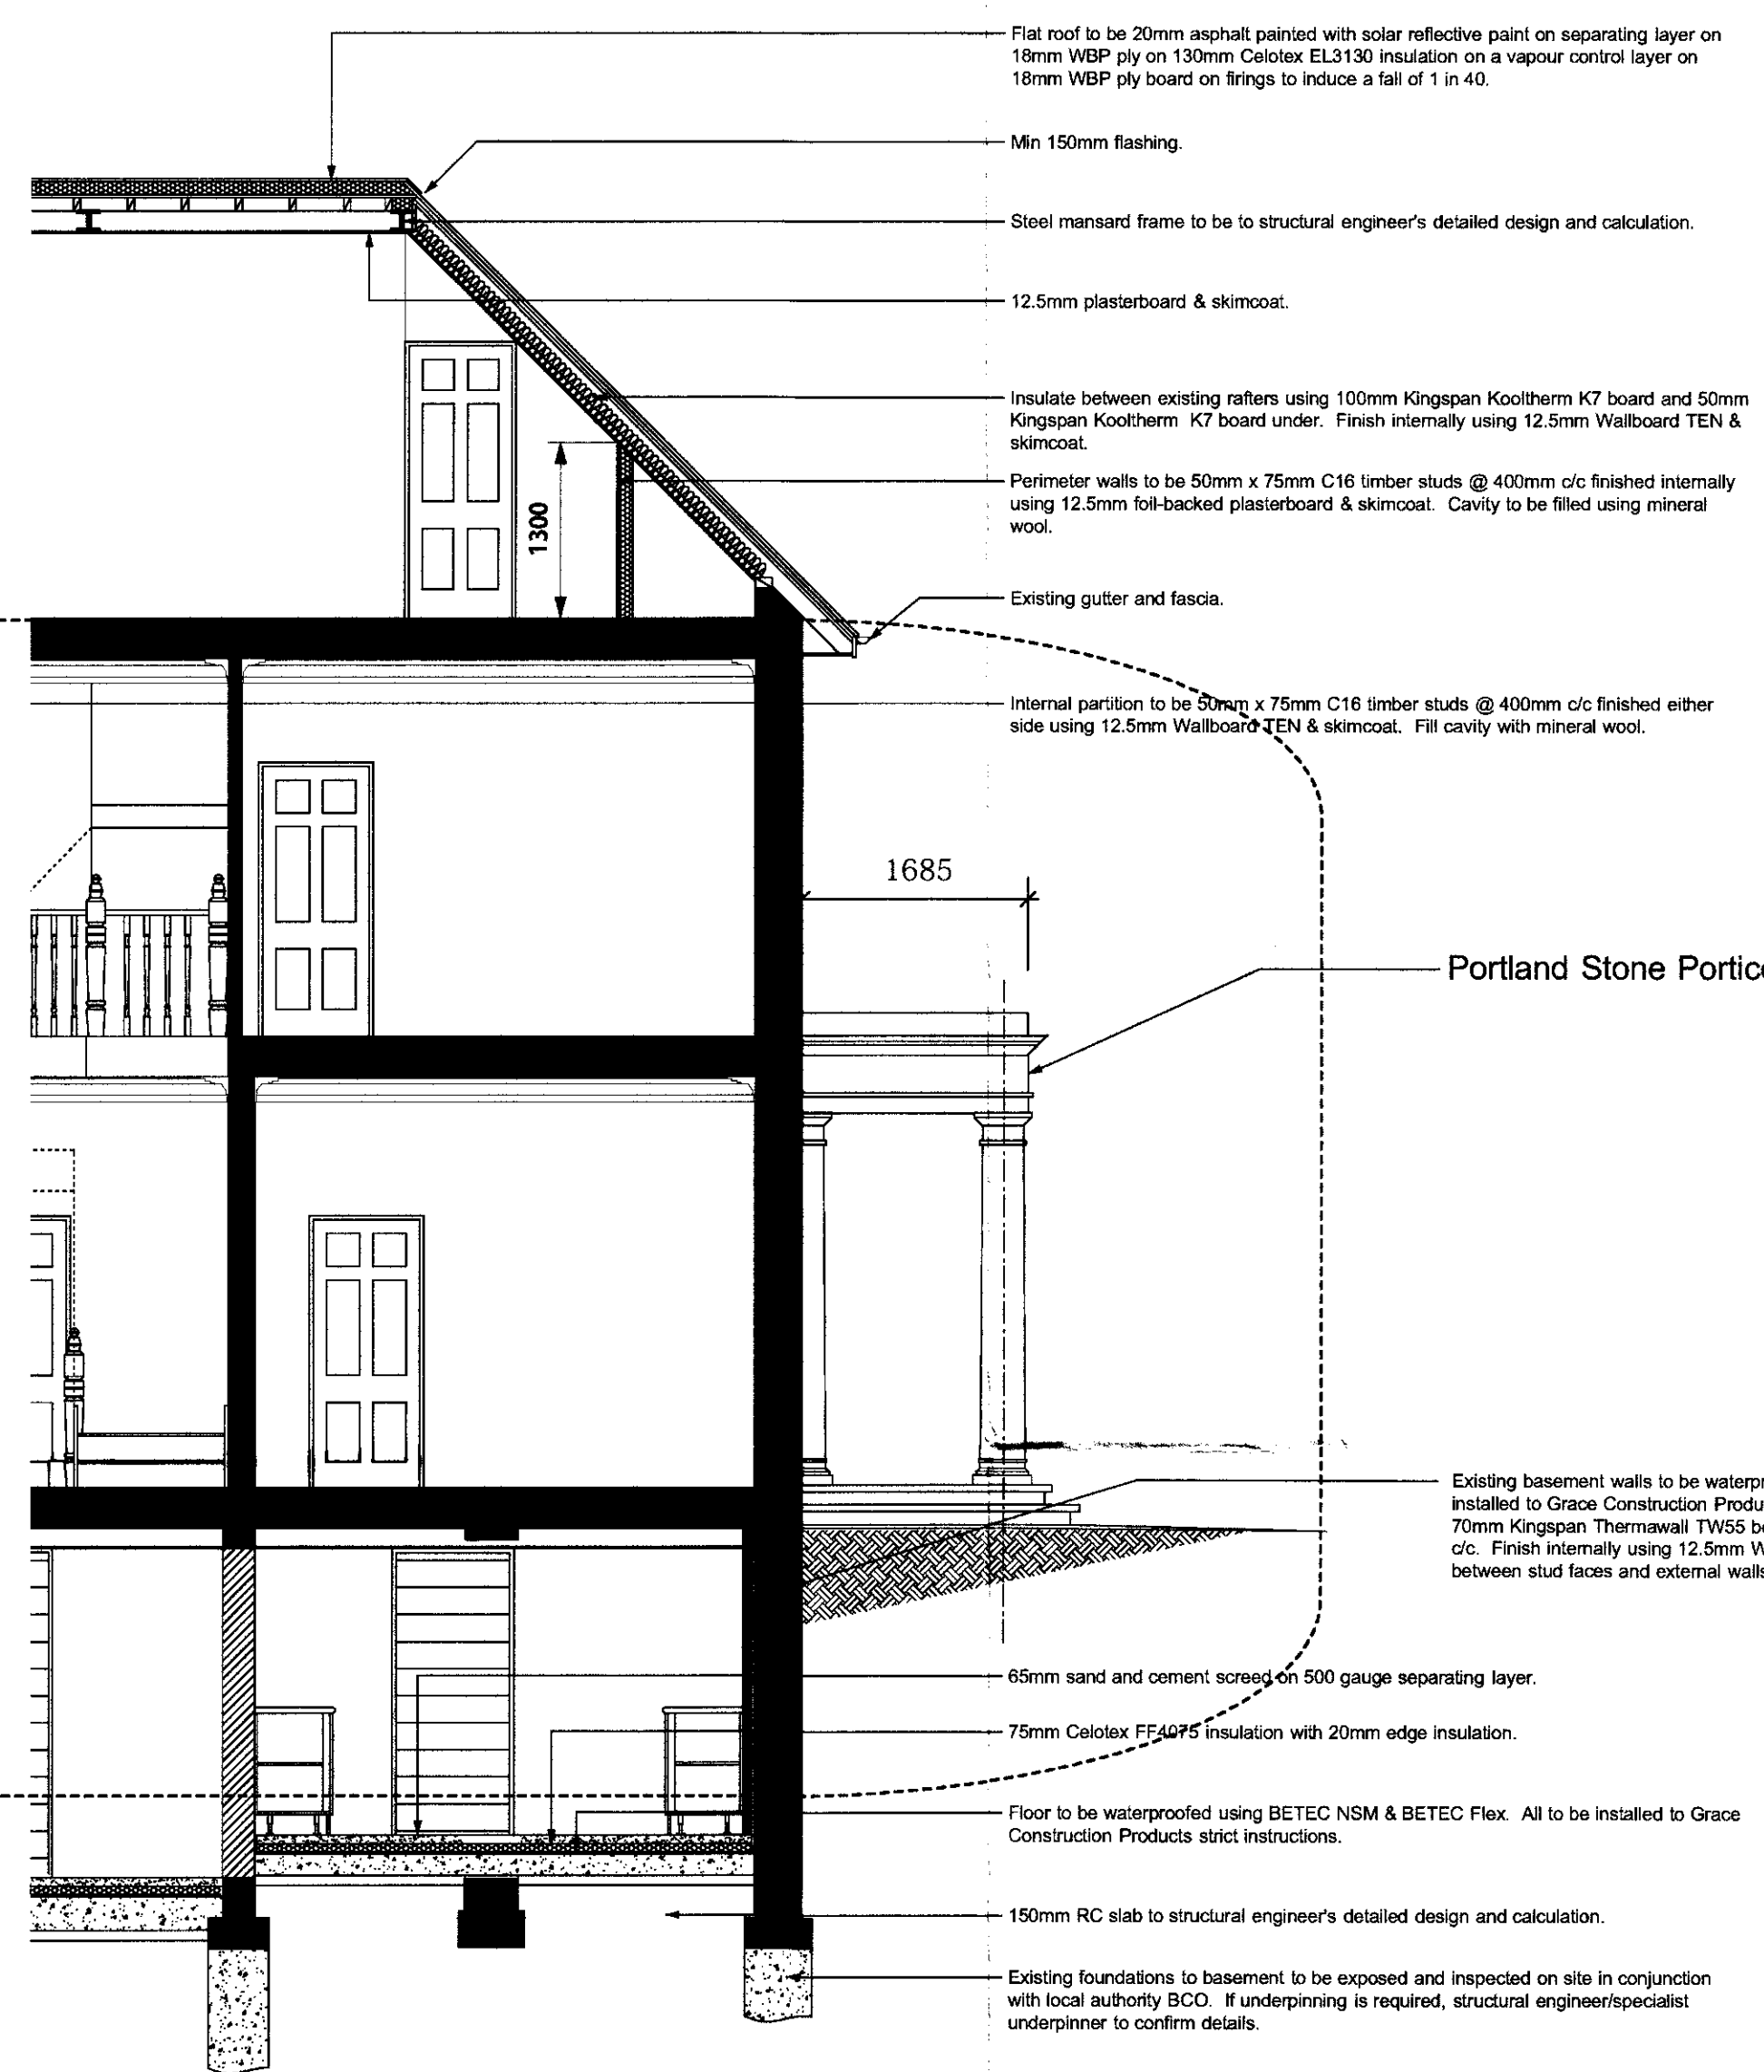

PROPOSED SIDE ELEVATION TO PORTICO

REFER TO DRAWING NO 207/DET/01 for further details of porch and portico

100 Datum



PLANNING DEPARTMENT  
OFFICE COPY  
12 OCT 2011  
2011/1812

Project	Homewood House, 38 The Ridgeway, Cuffley, Herts.		
Drawing Title	Existing and Proposed Side Elevation		
Drawing No	207/BR/22	Scale: 1:50 @ A1/	1:100 @ A3 Date: April 2011
Final dimensions to be verified on site. Do not reproduce without AHA/Architecture Ltd permission.			

The Studio 85 Wellington Road Enfield Middlesex EN1 2PL  
Tel: 0208 360 4877 Fax: 0208 360 4878

