


**Notes**

1. All Dimensions in millimetres unless otherwise stated.
2. All drawings / schedules to be read in conjunction with Structural and Mechanical Engineers drawings / schedules.
3. All dimensions to be checked on-site by the contractor before commencing work.
4. The copyright of this drawing remains with the author and may not be reproduced in any form without prior written consent.
5. All work to comply with Building Regulation and allied legislations.
6. All works on site, managed and implemented as a result of the designs indicated on this drawing, are to be given full consideration for compliance with the health and safety CDM Regulations in respect of design and implementation site and no work are to be undertaken if it is considered that compliance with Building Regulation cannot be achieved.



EXISTING SIDE ELEVATION

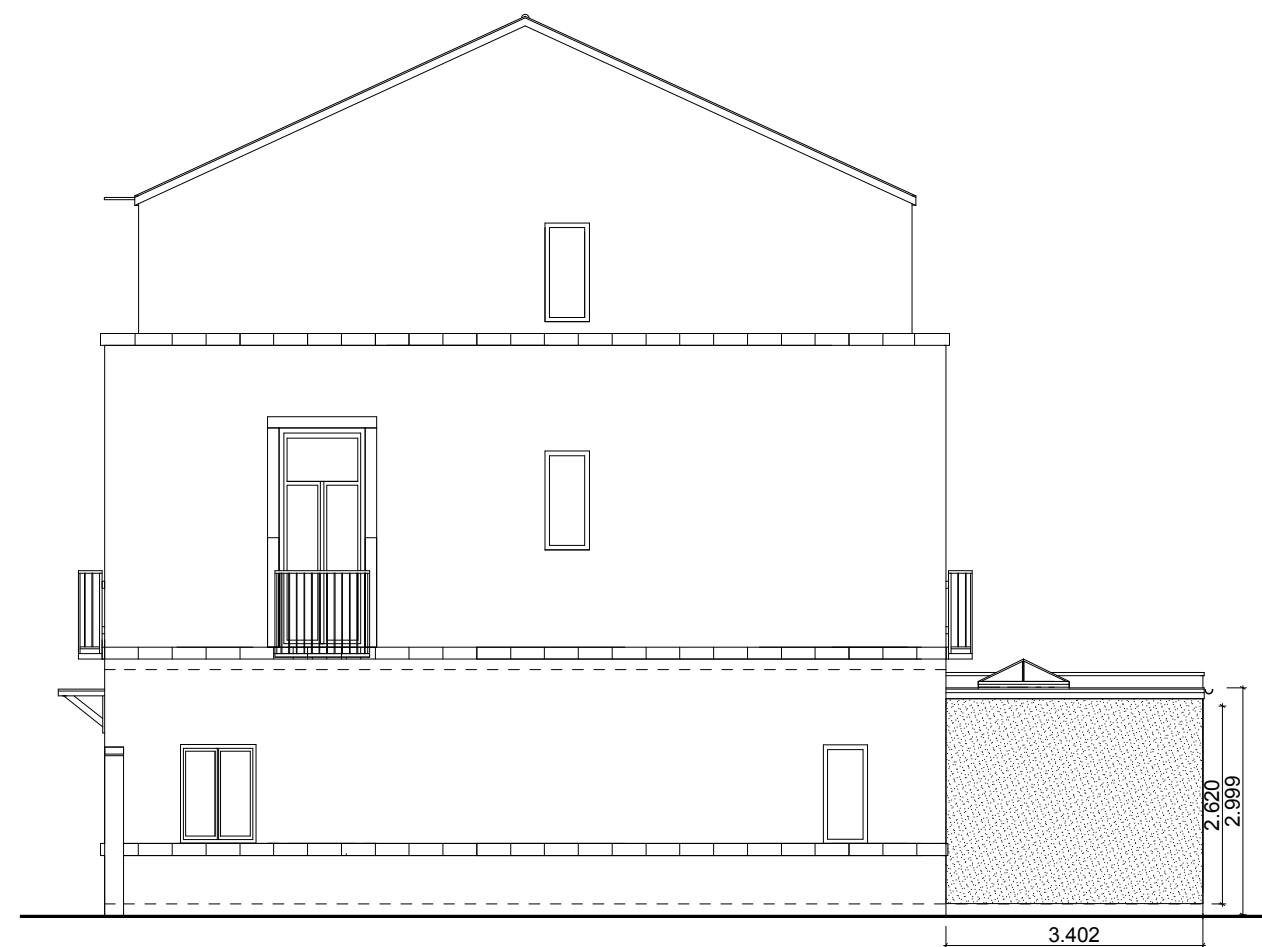

PROPOSED SIDE ELEVATION



<b>C</b> ACE ARCHITECTURAL DESIGN	<b>Revisions</b>	<b>Project :</b> Proposed rear extension		<b>ACE ARCHITECTURAL DESIGN</b>		
	A	<b>Address :</b> 28 Mosquito Way Hatfield, AL10 9AZ				Drawing No. 04 Date : March 2019 Job No.: 314/EB Scale : 1:100
			<b>Client :</b> Mr and Mrs Ciarleglio		12 The Chase London SW16 3AD	Tel : 02087641442 07951 546164 Fax/Voicemail : 02087641442