




Existing Side Elevation (West)

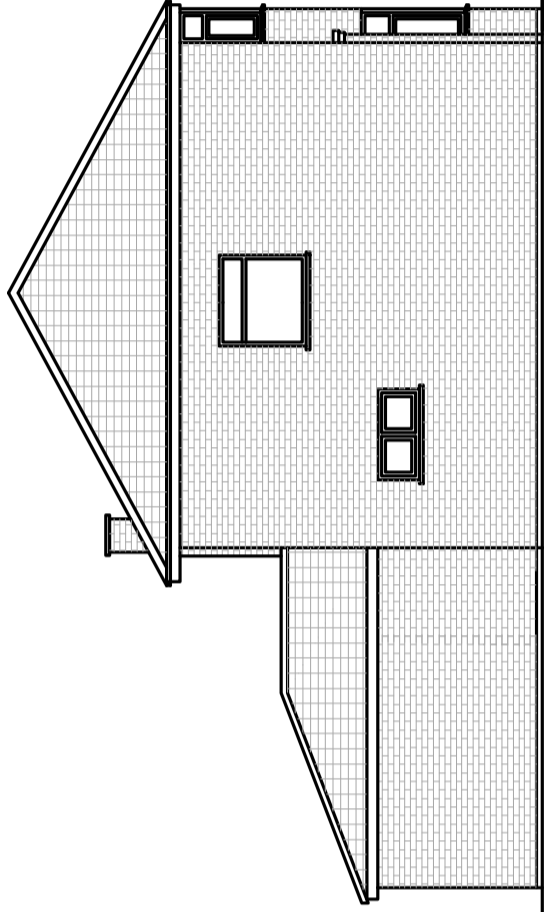

Proposed Side Elevation (West)

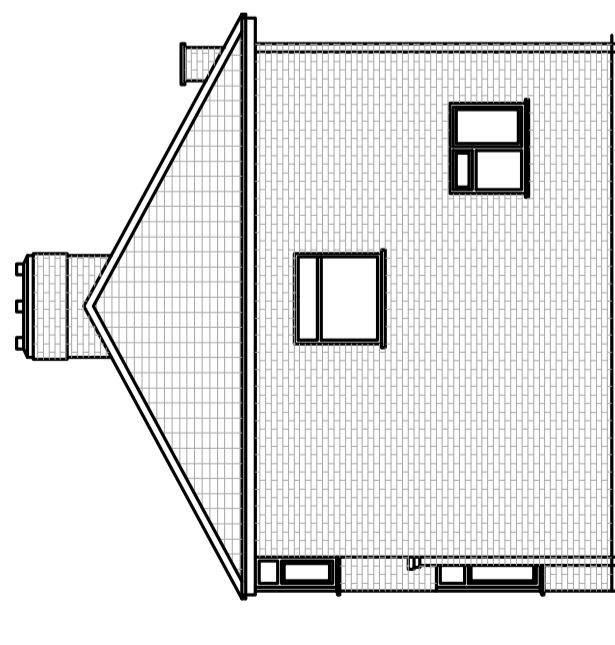


Existing Side Elevation (East)

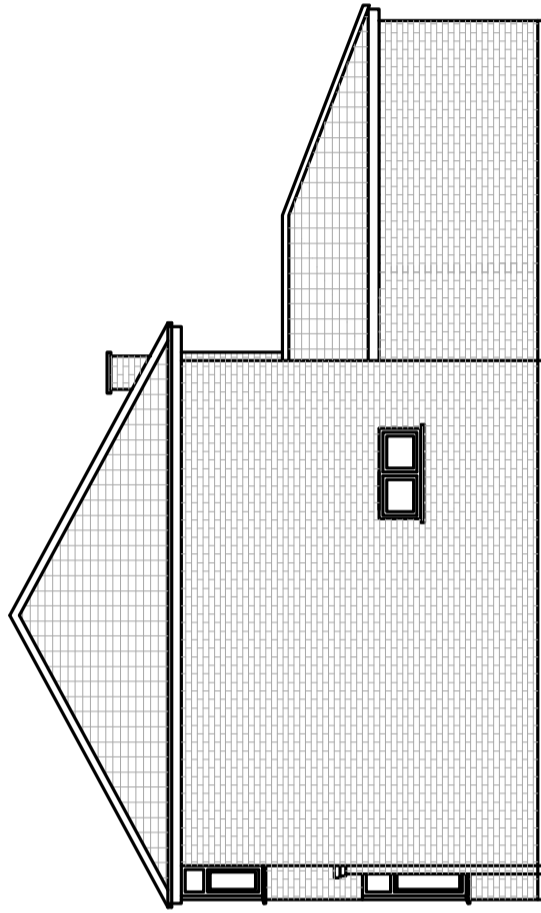

Proposed Side Elevation (East)

10m in 5m increments

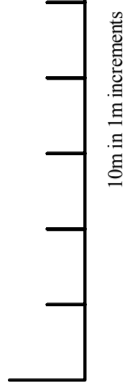

10m in 1m increments

<p>P J Dolling 69 Fairfield Gamlingay Sandy Beds SG19 3LG Telephone 07762 203106 Email peter.dolling@btinternet.com</p>	<p>Project 5 & 7 Birchwood Avenue Hatfield Herts AL10 OPL</p>	<p>Drawing Title Existing & Proposed Side Elevations</p>	<p>Scale 1:100 at A2</p> <p>Date 24th October 2012</p>	<p>Drawing Number BSH/PL3-06</p> <p>Revision First Issue</p>
---	---	--	--	--