




*Existing Side Elevation*

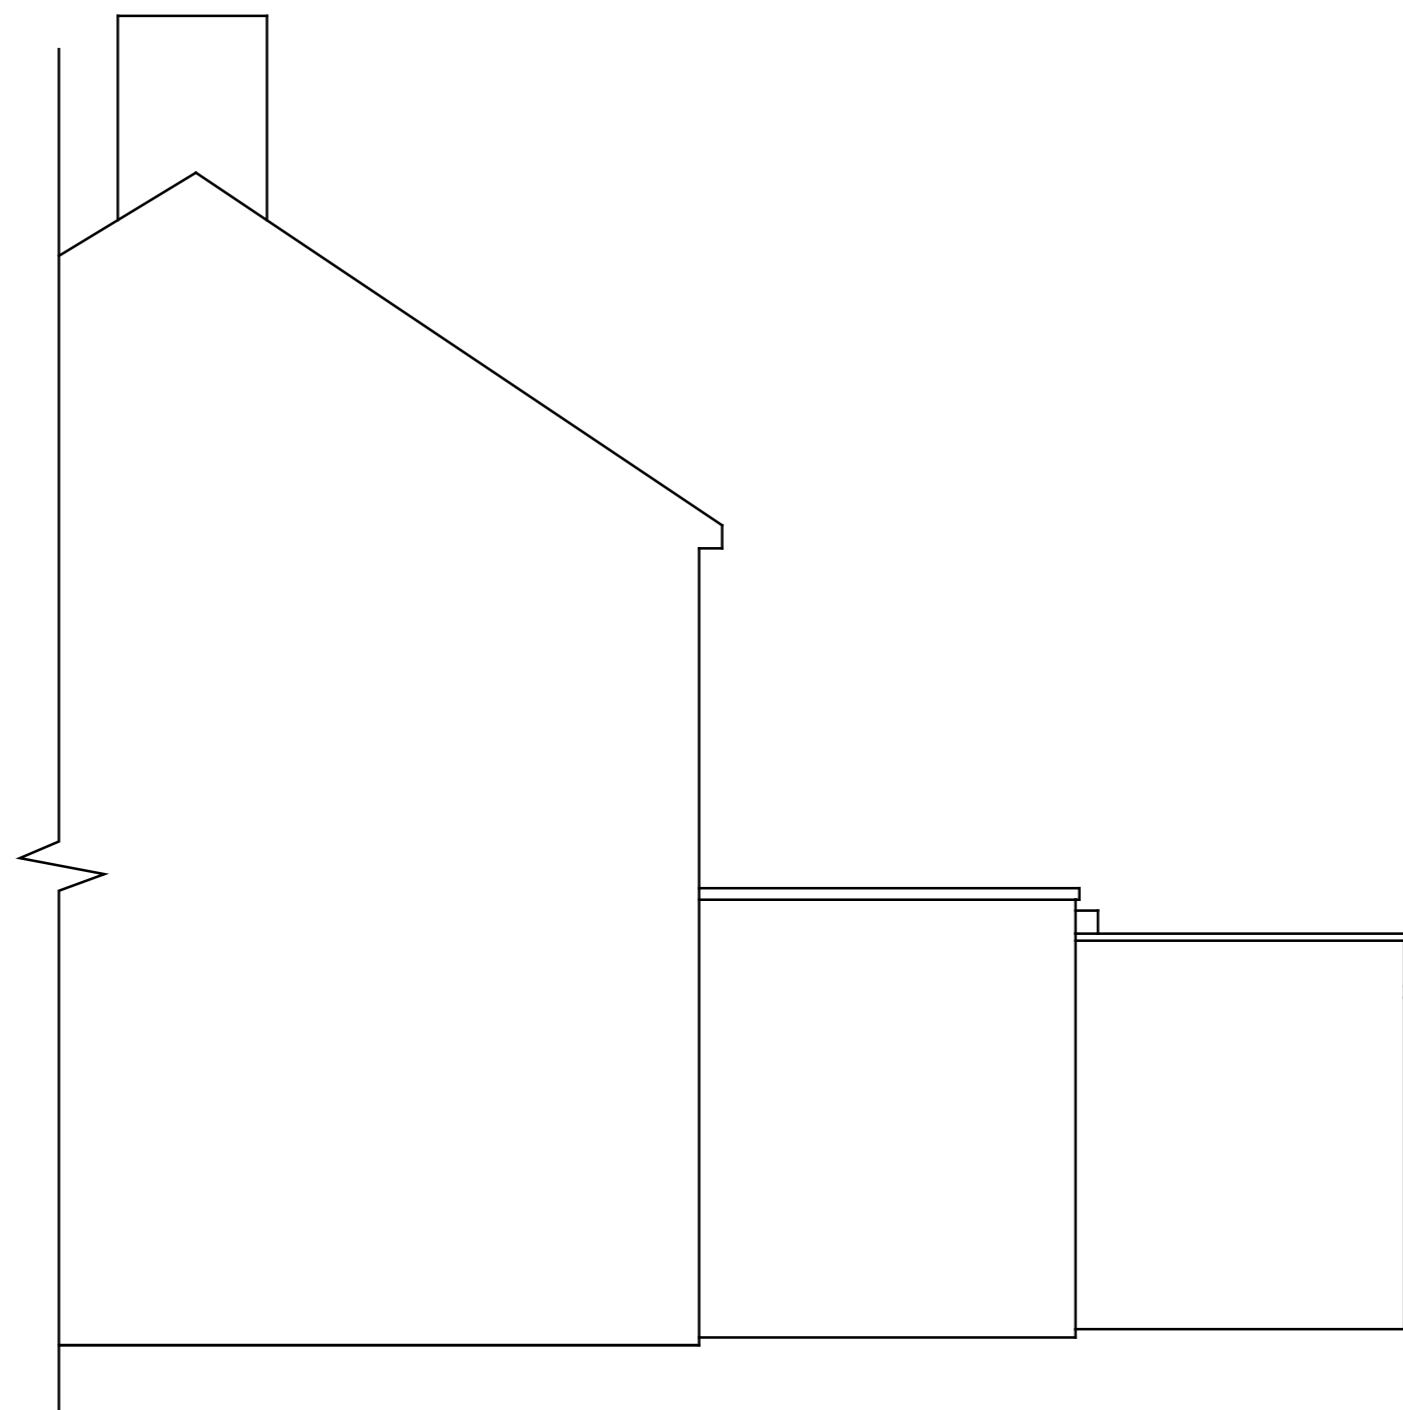


*Existing Side Elevation*

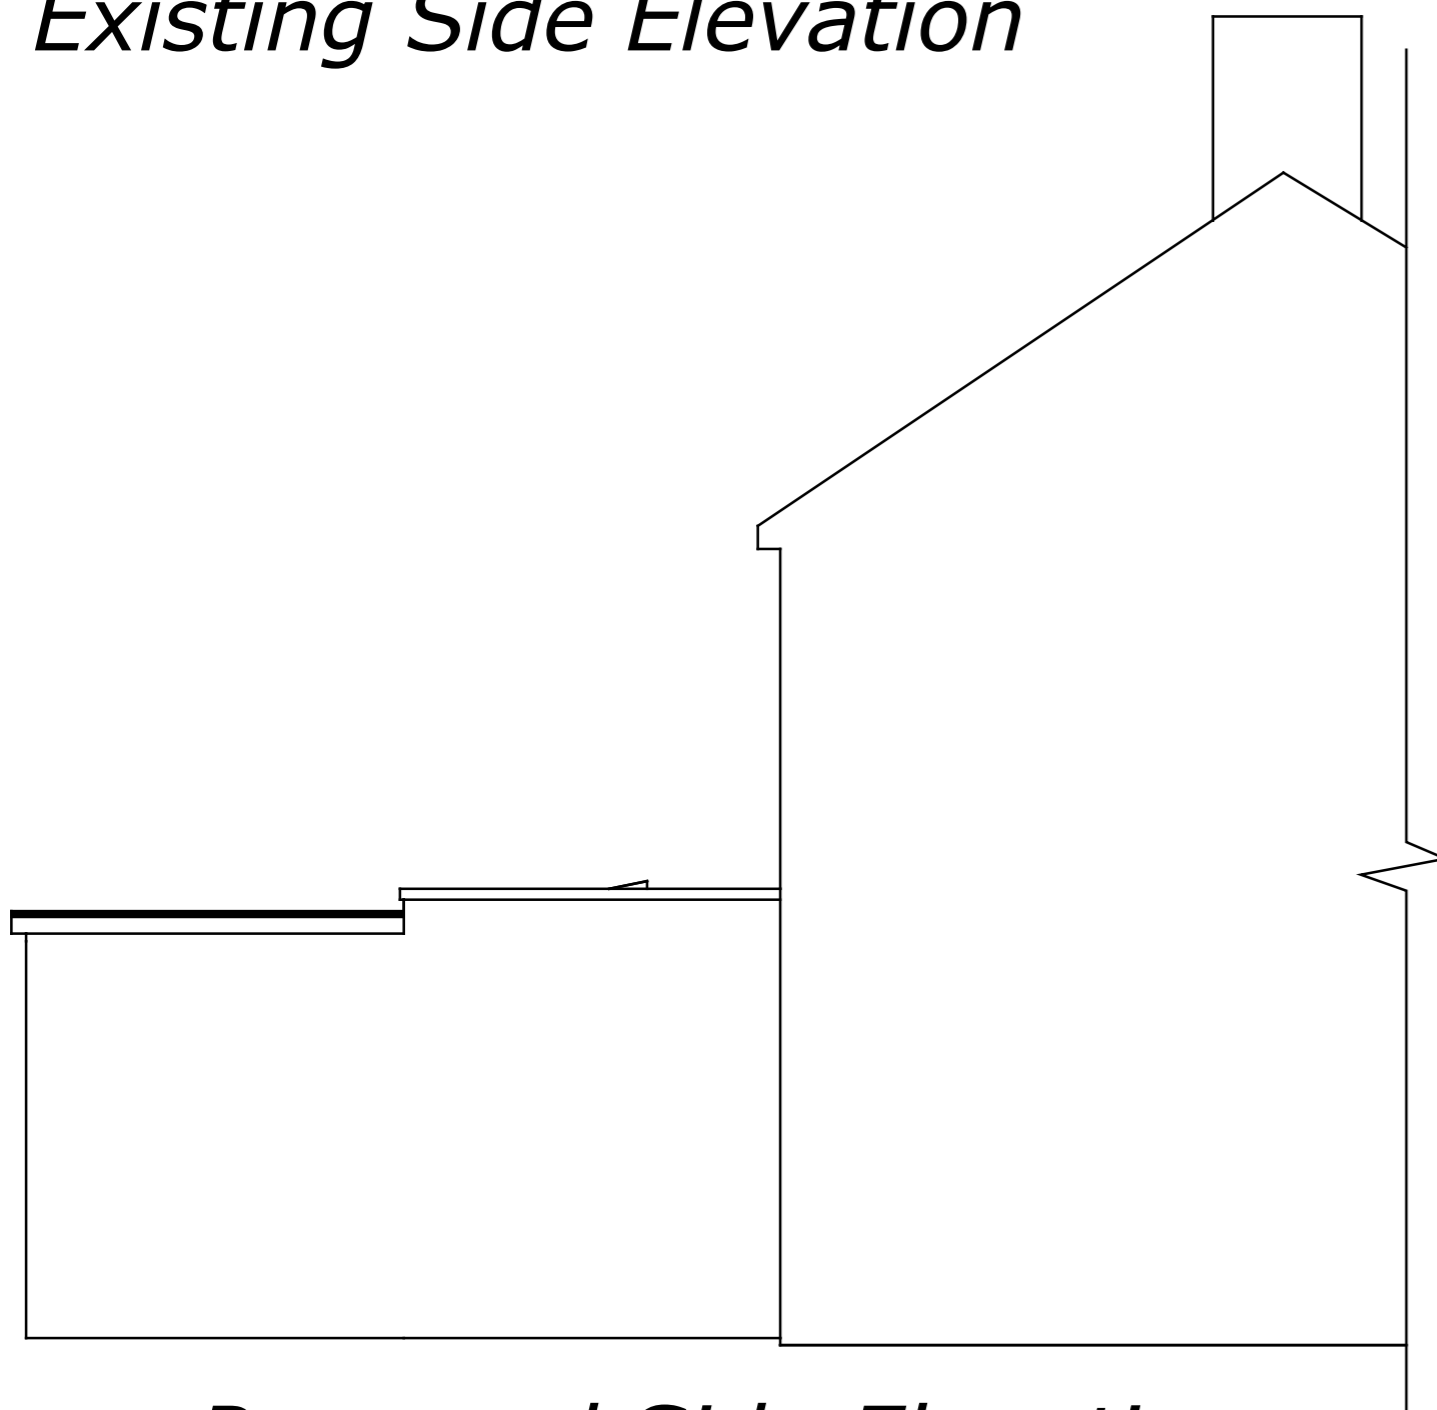

*Proposed Side Elevation*

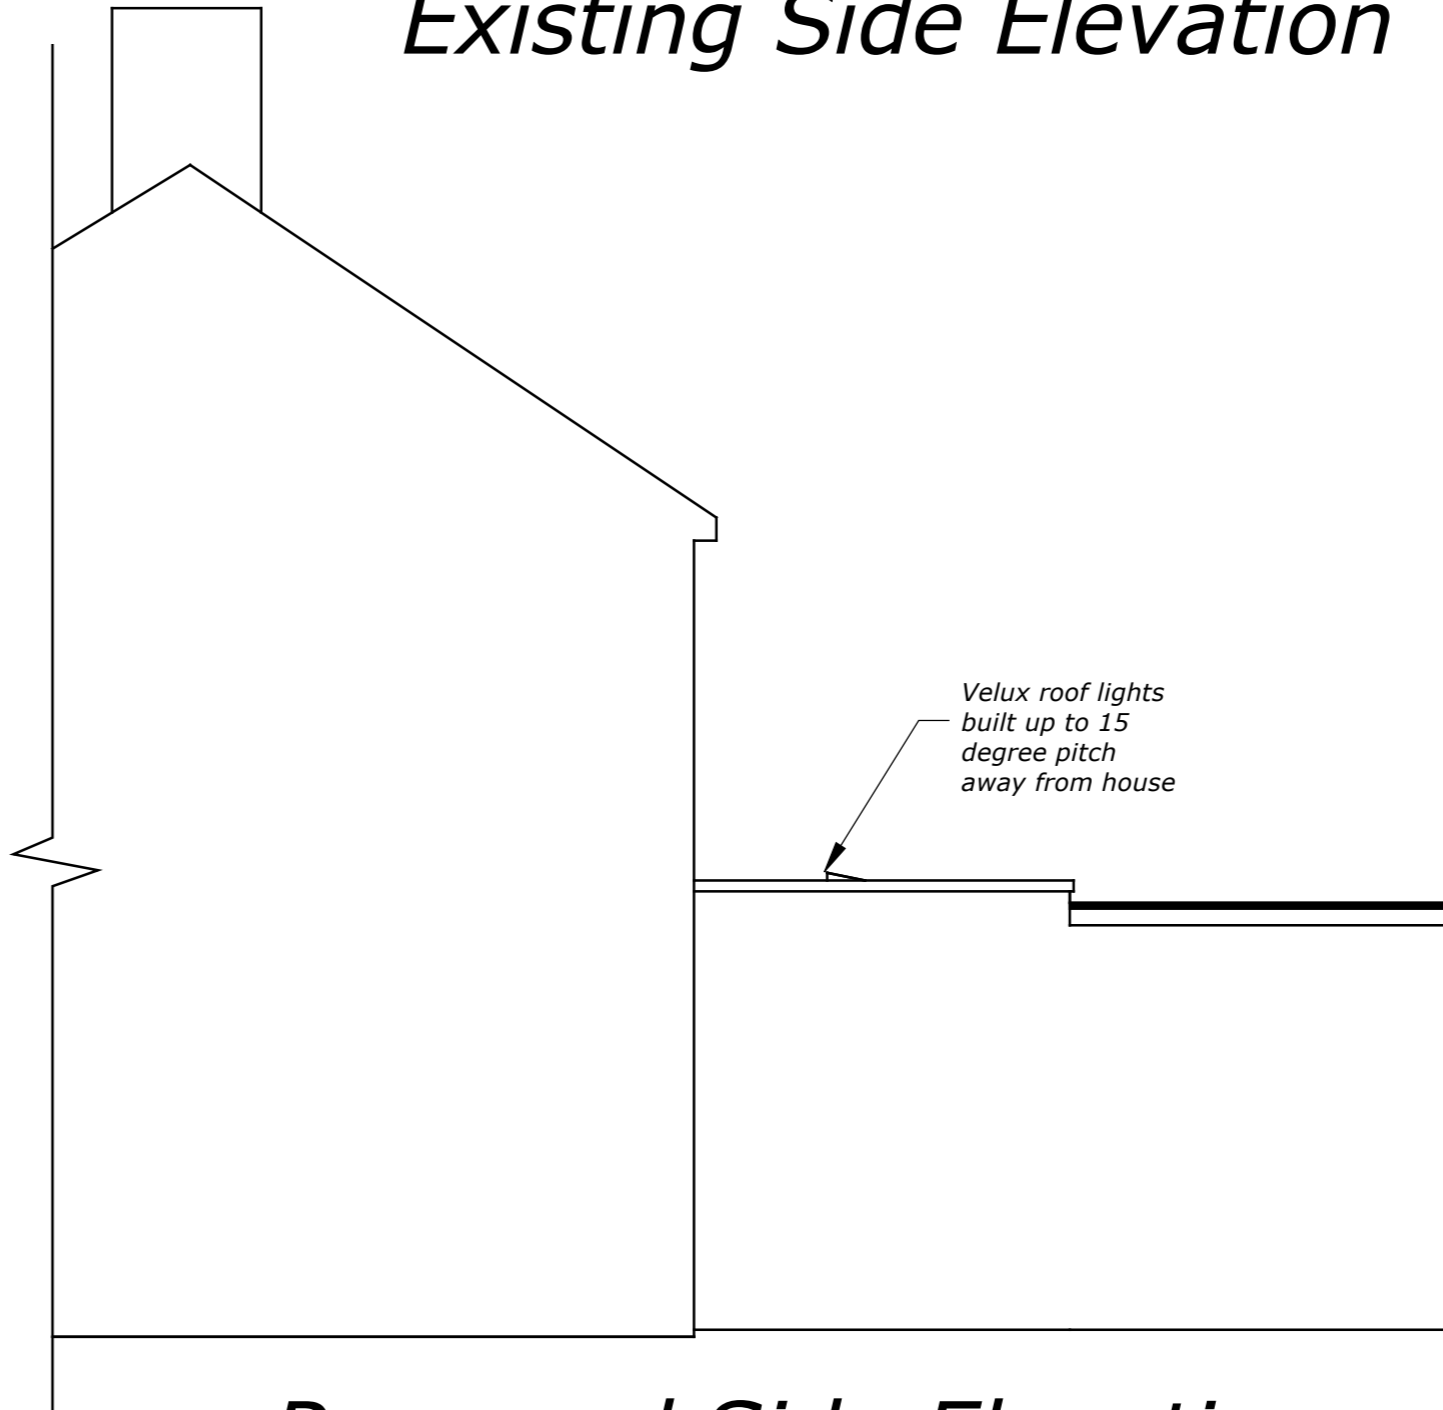

*Proposed Side Elevation*

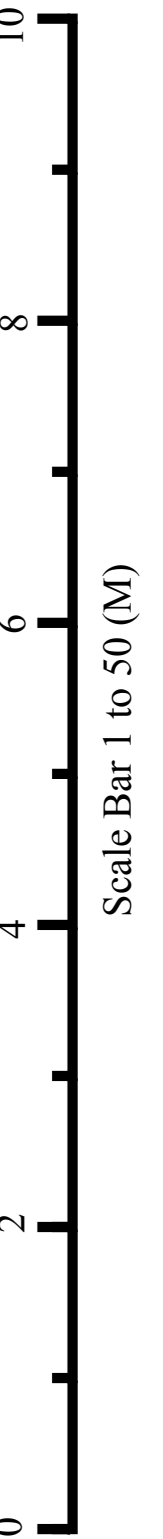

**KBR**  
Design Services

Phone: 07967 310313 Email Ringshallm@yahoo.com

drawing title  
**Side Elevations**

Scheme  
**Single Storey Rear Extension**

site  
**32 Astwick Avenue**

scale 1:50  
date February 2011

drawing no. 1105/03  
revision A