

SCALE 0 5 10 30 metres




GLA Architecture and Design

Suite T, 25 Horsell Road, Highbury, London N5 1XL

T 020 7700 2916 F 020 7700 2933 E g@glaad.co.uk

Client THE TRUSTEES OF THE TWELVE APOSTLES CHURCH		
Main Contractor		
Project PROPOSED CAR PARK EXTENTION AND LANDSCAPING TO THE TWELVE APOSTLES CHURCH, KENTISH LANE, BROOKMANS PARK, AL9 6NG		
Drawing Title EXISTING CAR PARK		
Scale 1:500 @ A3	Date June 2012	Drawn By RK
Project No. 1207	Drawing No. 02	Rev. A-
<p>THIS DRAWING.</p> <p>ALL DIMENSIONS TO BE CHECKED ON SITE © Copyright</p> <p>DRAWING STATUS</p> <p>A SCHEME - Outline/Scheme drawings for proposals, budgets, etc.</p> <p>B DESIGN DEVELOPMENT - Evolving final design drawings for approvals, tenders, billing etc.</p> <p>C CONSTRUCTION - Fully developed drawings issued under instruction for construction.</p> <p>ONLY STATUS 'C' DRAWINGS TO BE USED FOR CONSTRUCTION PURPOSES</p>		

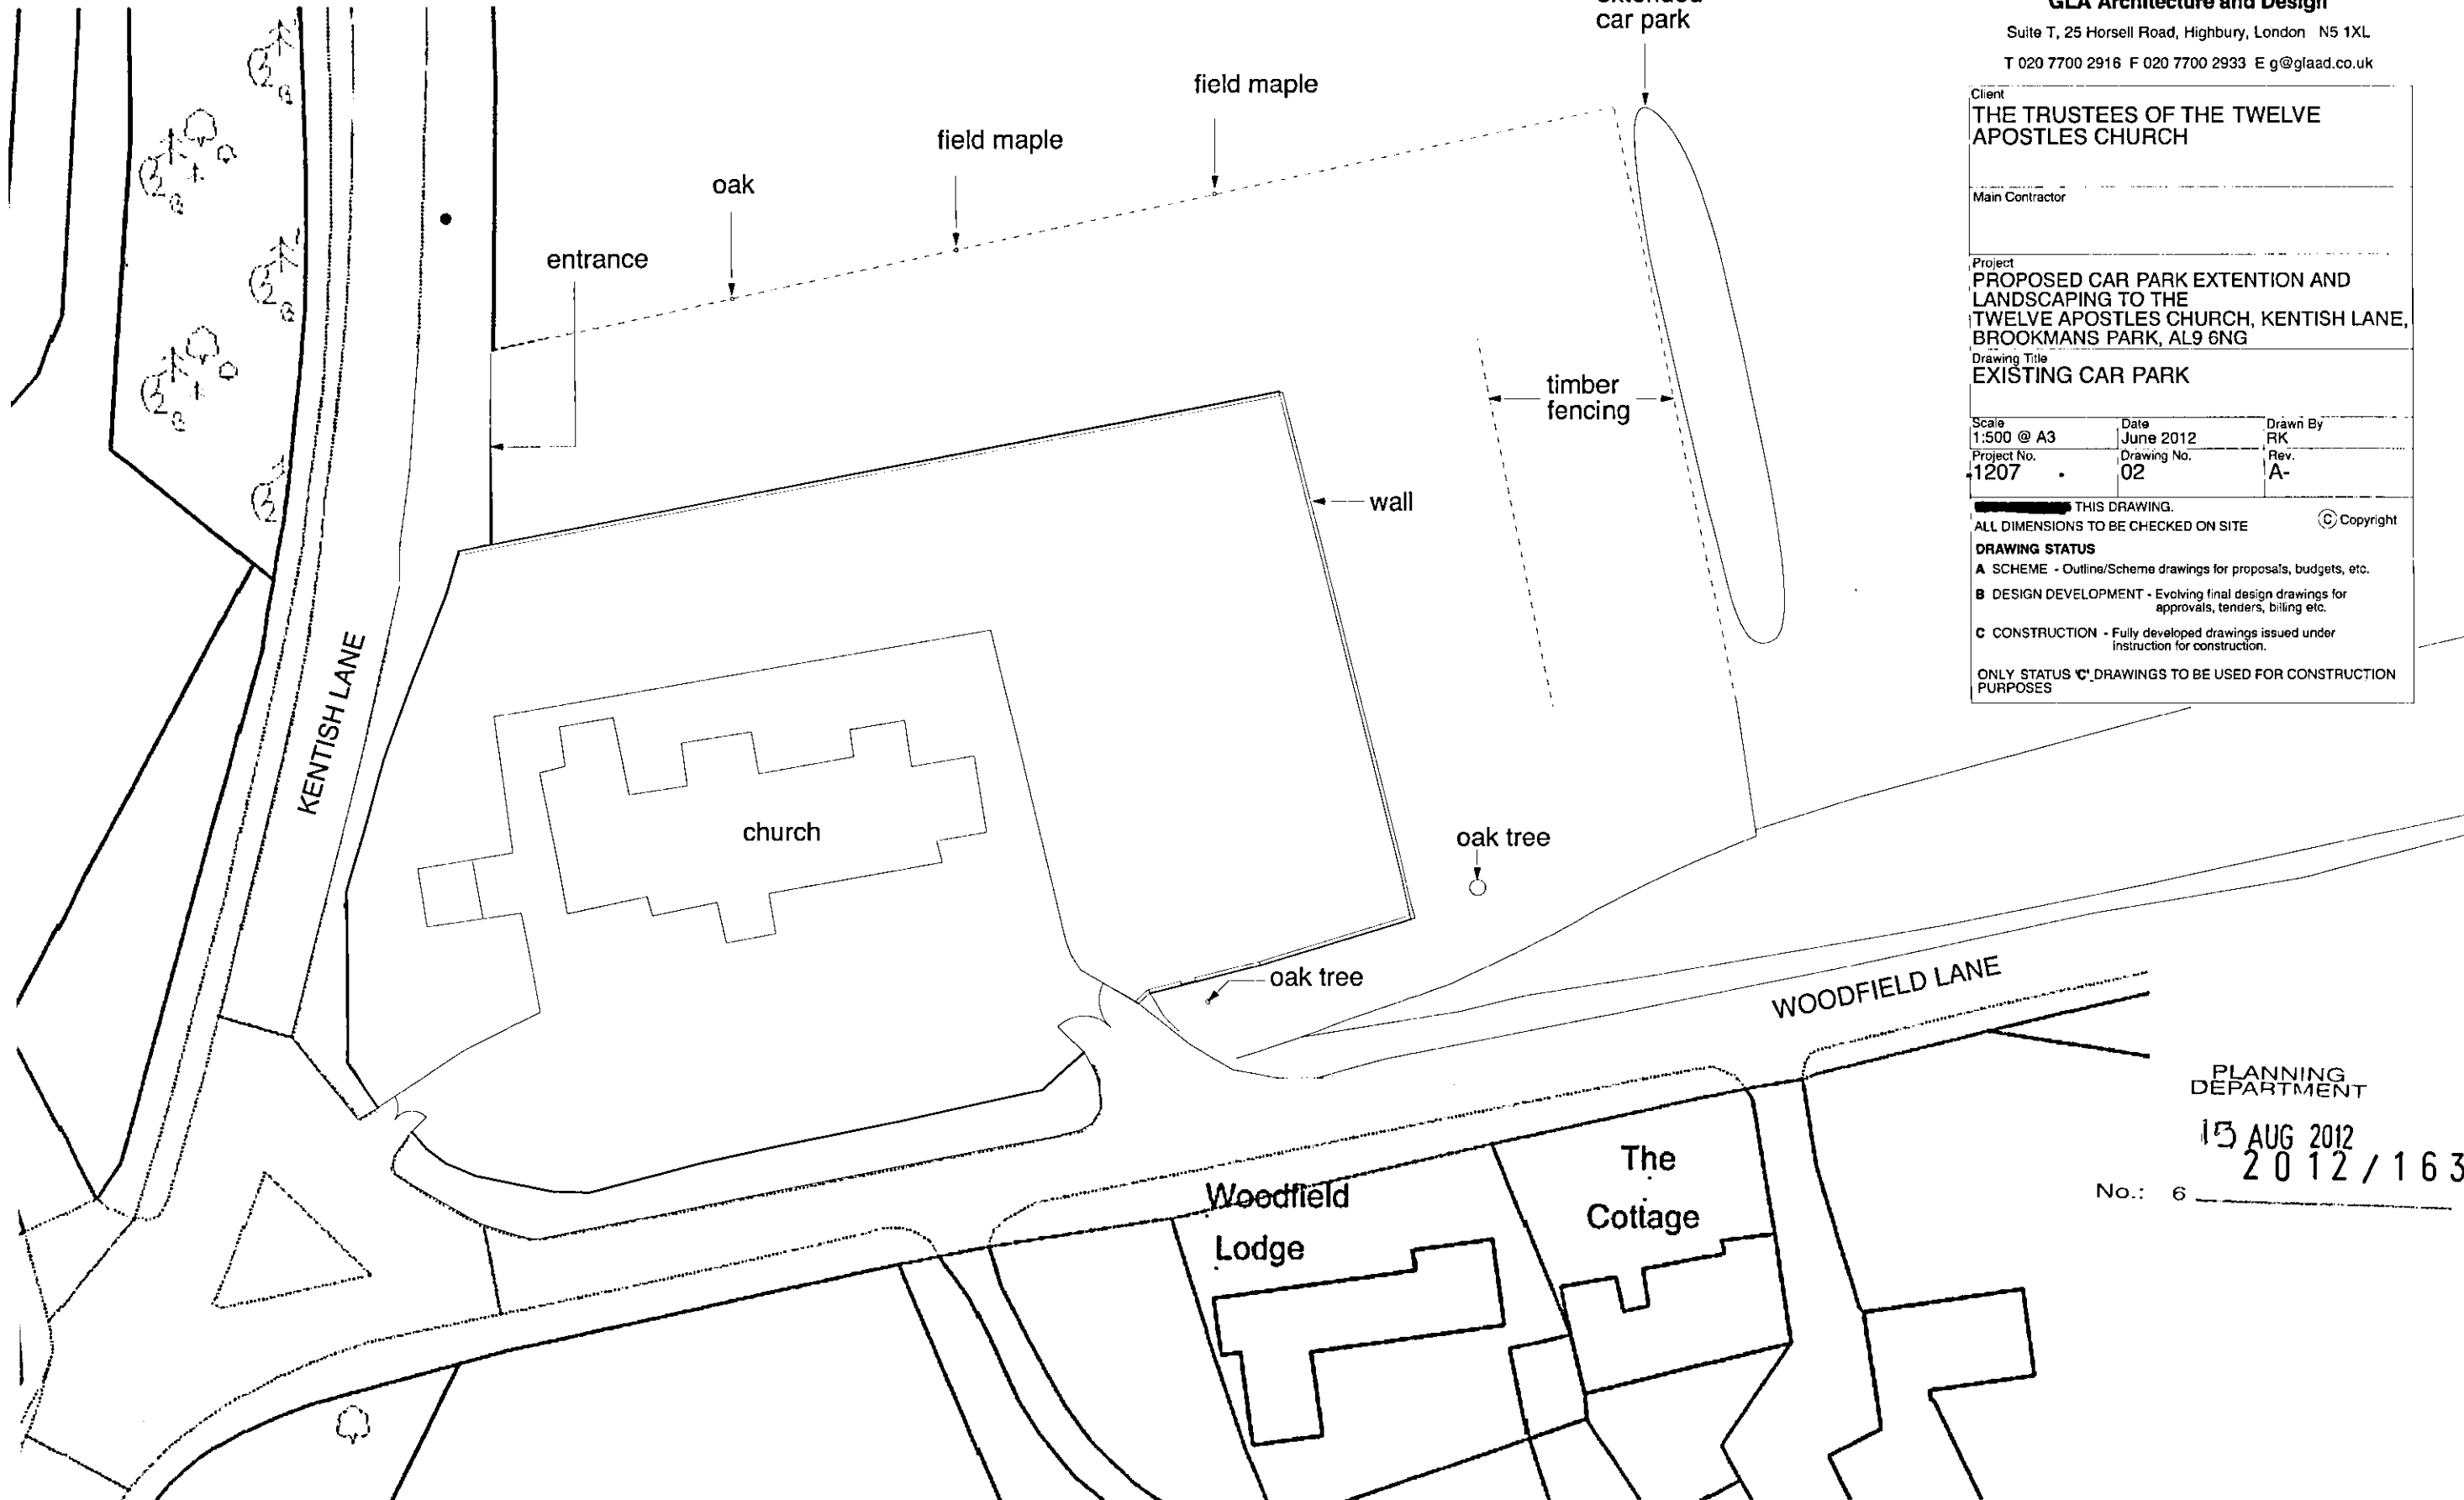

THE TWELVE APOSTLES CHURCH SITE MAP

PLANNING DEPARTMENT
15 AUG 2012
2012/1635
No.: 6