


Existing Wall & Gates

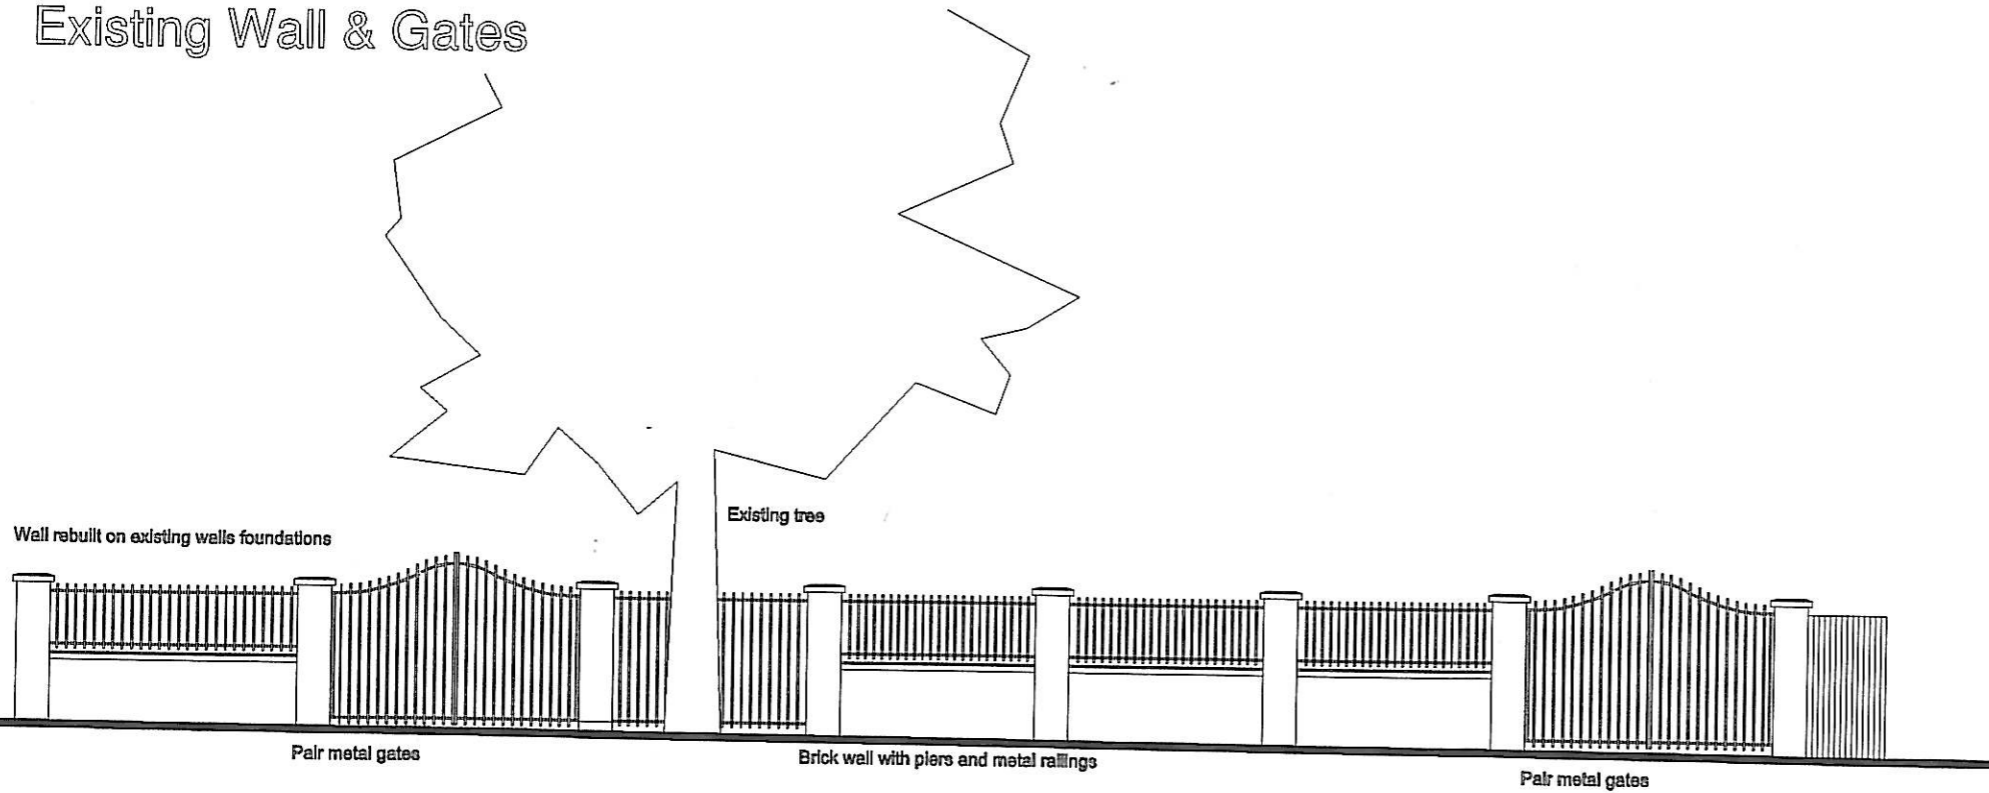

Existing Elevation of Walls and Gates

1M	2M	3M	4M	5M	6M	7M	8M	9M	10M	11M	12M	13M	14M	15M
----	----	----	----	----	----	----	----	----	-----	-----	-----	-----	-----	-----

RevNo	Revision note	Date	Signature	Checked

Owner Mr Ian Genney 63 The Ridgeway Cuffey Hertfordshire EN6 4BD		Title/Name/site address Mr Ian Genney 63 The Ridgeway Cuffey Hertfordshire EN6 4BD		Designed by Mr Brian Smith The Old Sub Station Seracens Head Yard Holywell Hill St Albans Herts AL1 1EZ		Drawing number Dwg 1	
Itemref Drawn by Autocad 2011		Quantity Title / Name Checked by Application Ref No Drawn BB SMITH / AutoCad 2011		Date drawn / altered		Sheet Sheet 1	
Scale 1:100 (A3)							