





EXISTING SIDE ELEVATION

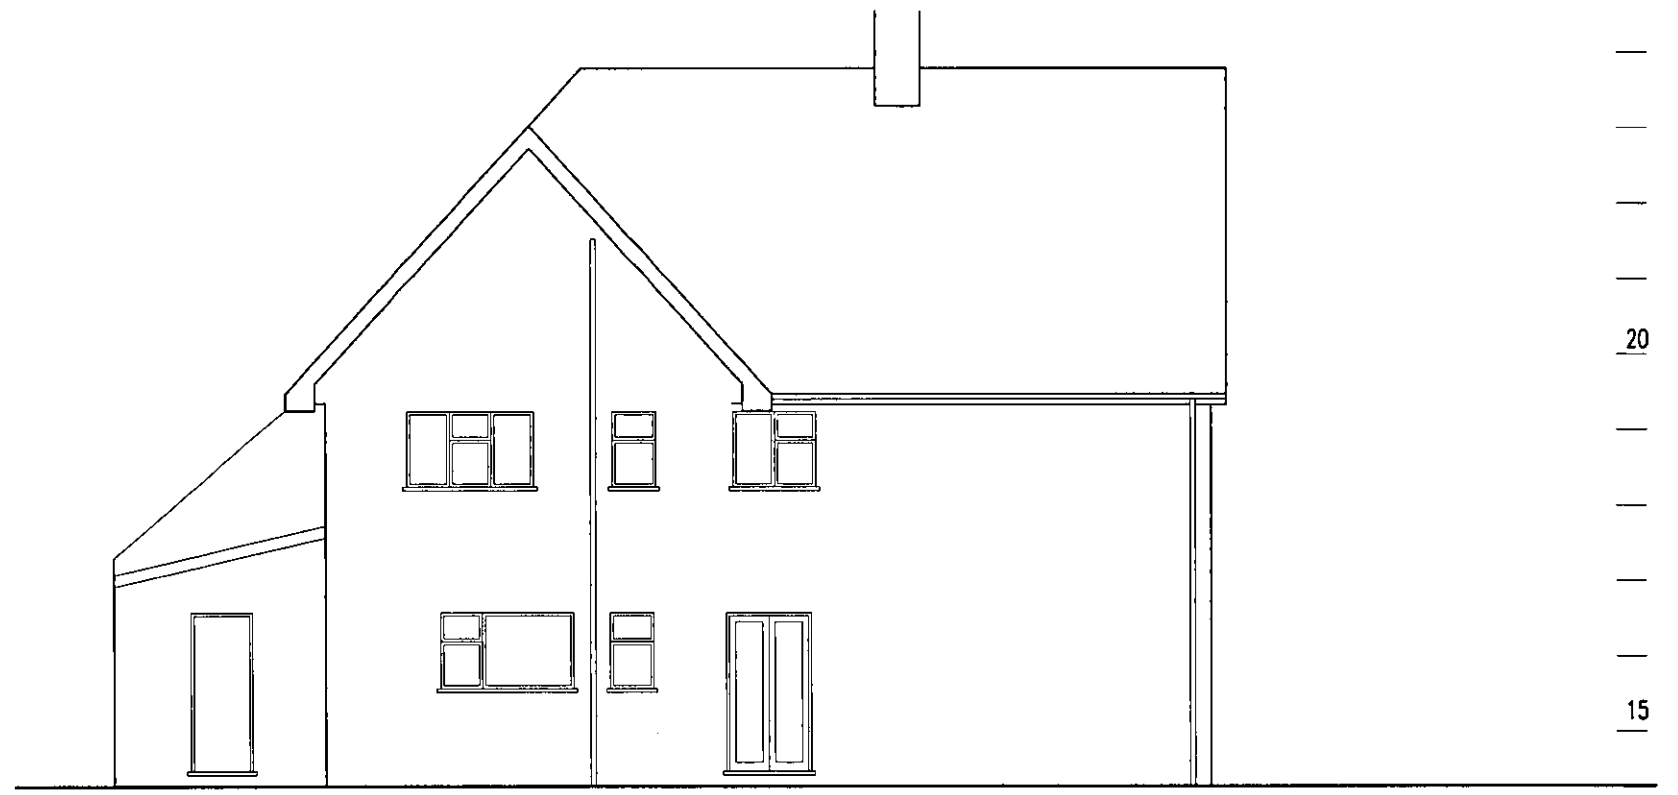

EXISTING REAR ELEVATION

WILKINSON HATFIELD
 PLANNING
 OFFICE COPY
 14 OCT 2010
 No: 200/2281

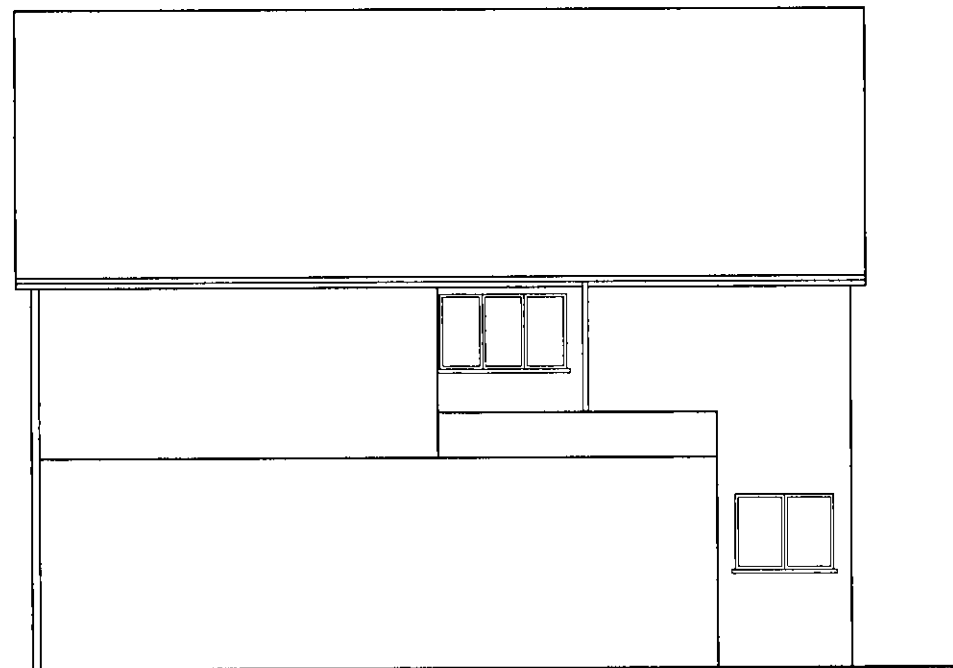

EXISTING SIDE ELEVATION



EXISTING FRONT ELEVATION

0 | | | | 5 | | | | 10 | | | | 15 | | | | 20 |

CLIENT DESIGN SERVICES LIMITED. 8 Timberdene Avenue, Barkingside, Essex, IG6 2LS. Tel. 020 8550 3320	EXISTING ELEVATIONS	Date	Jun. 2010
	PROPOSED EXTENSION AND LOFT CONVERSION AT 45 KENTISH LANE, BROOKMANS PARK, AL9 6NG.	Scale	1:100 @ A3
		Dgn. No.	C10/56/CLU 04